

Touchstone Construction Services, Inc. is a professional corporation organized under the laws of the State of California. It is not a public entity. The services provided by Touchstone Construction Services, Inc. are limited to those specifically stated in the contract documents. Touchstone Construction Services, Inc. is not responsible for the design or construction of any structure or facility. The design and construction of any structure or facility is the responsibility of the client. Touchstone Construction Services, Inc. is not responsible for the design or construction of any structure or facility. The design and construction of any structure or facility is the responsibility of the client.



Henry's CAD
(Construction And Design)
Henry Salazar
1915 E. 6th St.
Long Beach, CA 90802
Cell (562) 225-6442
hens@henscad.com




GENERAL CONTRACTOR
Adam Feltz
Touchstone Construction Services
Ph (714) 917 9781
Email: afe@touchstones.com
CSLB: 1016937

Client Name:
Orange, California
114 N. Glass St.
Orange, California


Project Name:
Orange, California
114 N. Glass St.
Restaurant Bar
Revision: By: Date:
Drawn by: RLS
Revised by: A.C.
Date: 10-24-18
Scale: 3/8" = 1'-0"
Sheet Number: 2018-114

Sheet Title:
Areas - Square
Footage

Sheet ID
A-2

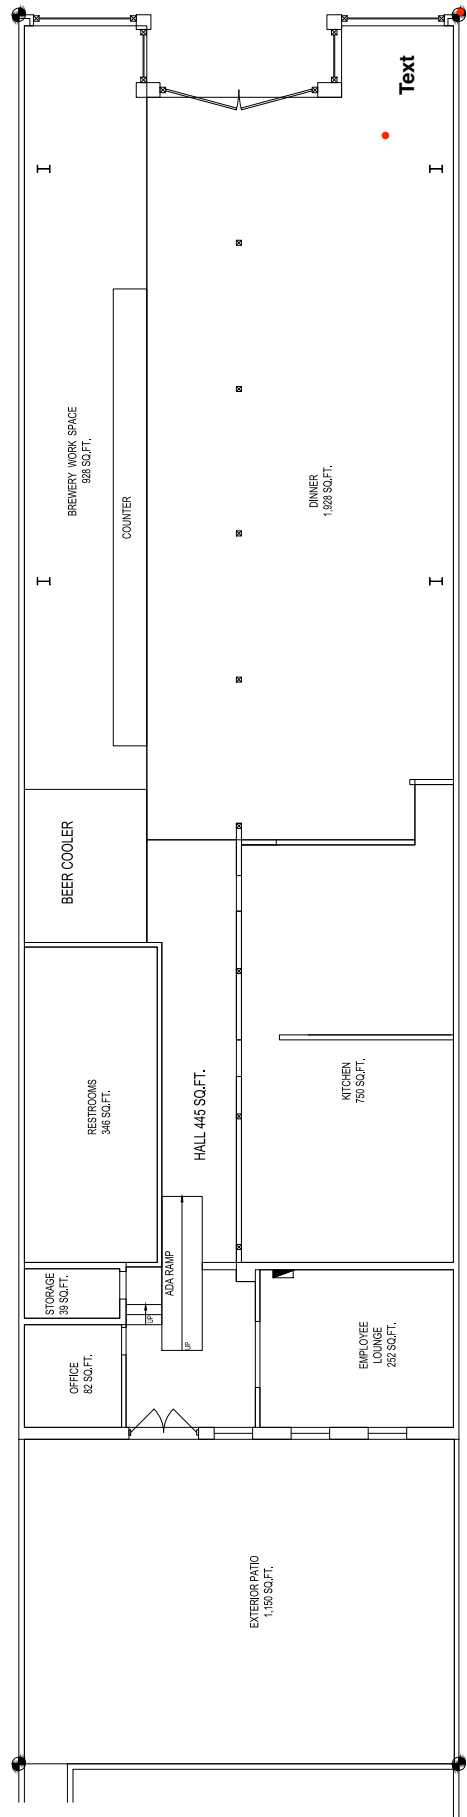

SQUARE FOOTAGE
3/16" = 1'-0" NORTH

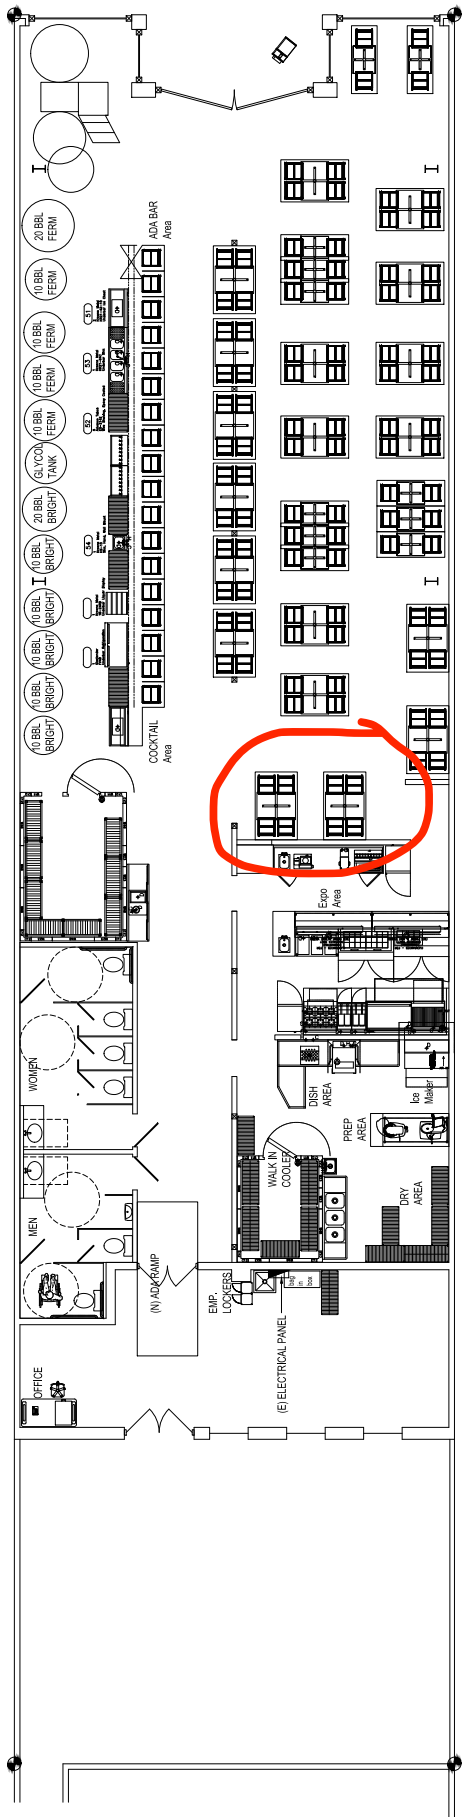

NEW FLOOR PLAN
3/16" = 1'-0" NORTH