


DATE: \_\_\_\_\_  
 TIME: \_\_\_\_\_  
 DRAWN BY: \_\_\_\_\_  
 CHECKED BY: \_\_\_\_\_  
 APPROVED BY: \_\_\_\_\_

**Bumble Bee Preschool Center, INC**  
**250 S. Prospect St.**  
**Orange, CA 92869**

DATE: \_\_\_\_\_  
 SCALE: \_\_\_\_\_  
 SHEET: \_\_\_\_\_  
 OF \_\_\_\_\_

**A1.01**

AS SHOWN  
 UNLESS  
 OTHERWISE  
 NOTED

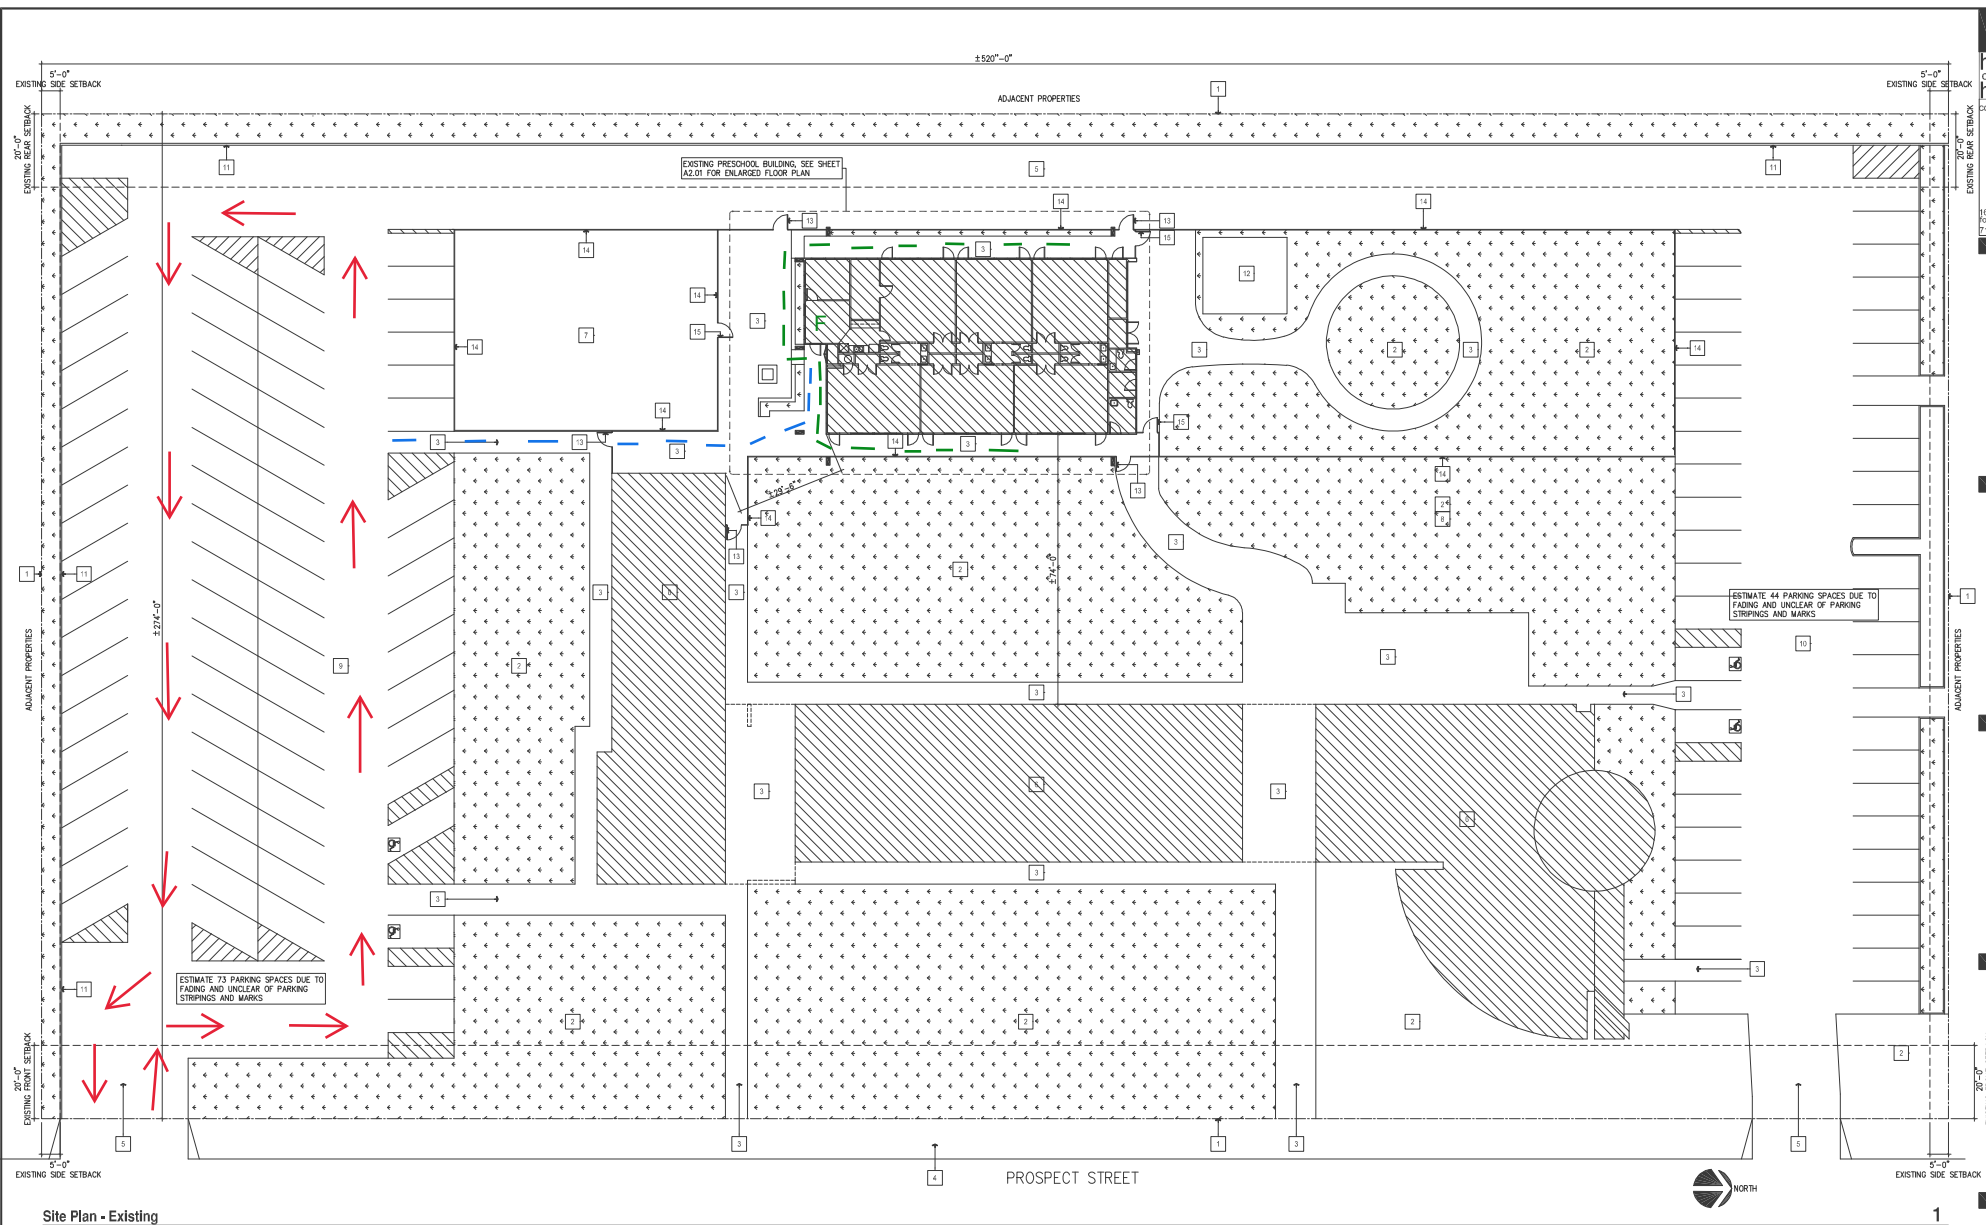

Site Plan - Existing  
 SCALE: 1/8"=1'-0"

- KEYNOTES**
- Indicates path taken by parents to drop off/pick up
  - Travel path for cars during drop off/pick up
  - Front office with dedicated staff for drop off/pick up
  - Indicates path taken by Staff to drop off/pick up
- |                             |                      |   |
|-----------------------------|----------------------|---|
| 1 PROPERTY LINE             | 6 CHURCH BUILDING    | 11 CMU WALL AT 6'-0" HIGH                                 |
| 2 YARD WITH GRASS/LANDSCAPE | 7 BASKETBALL COURT   | 12 CONCRETE PAD   |
| 3 WALKWAY (HARDSCAPE)       | 8 PLAYGROUND AREA    | 13 METAL GATE WITH SECURED LOCK (Drop off / pick up gate) |
| 4 PUBLIC SIDEWALK           | 9 SOUTH PARKING LOT  | 14 METAL FENCE  |
| 5 DRIVEWAY (HARDSCAPE)      | 10 NORTH PARKING LOT | 15 METAL GATE   |


DATE	
REVISION	
DATE	
REVISION	
DATE	
REVISION	

**Bumble Bee Preschool Center, INC**  
250 S. Prospect St.  
Orange, CA 92869

DATE: 01/20/20  
PROJECT: Preschool Floor Plan - Existing

**A2.01**

AS SHOWN  
SCALE:  
DATE PLOTTED:  
DRAWN BY:

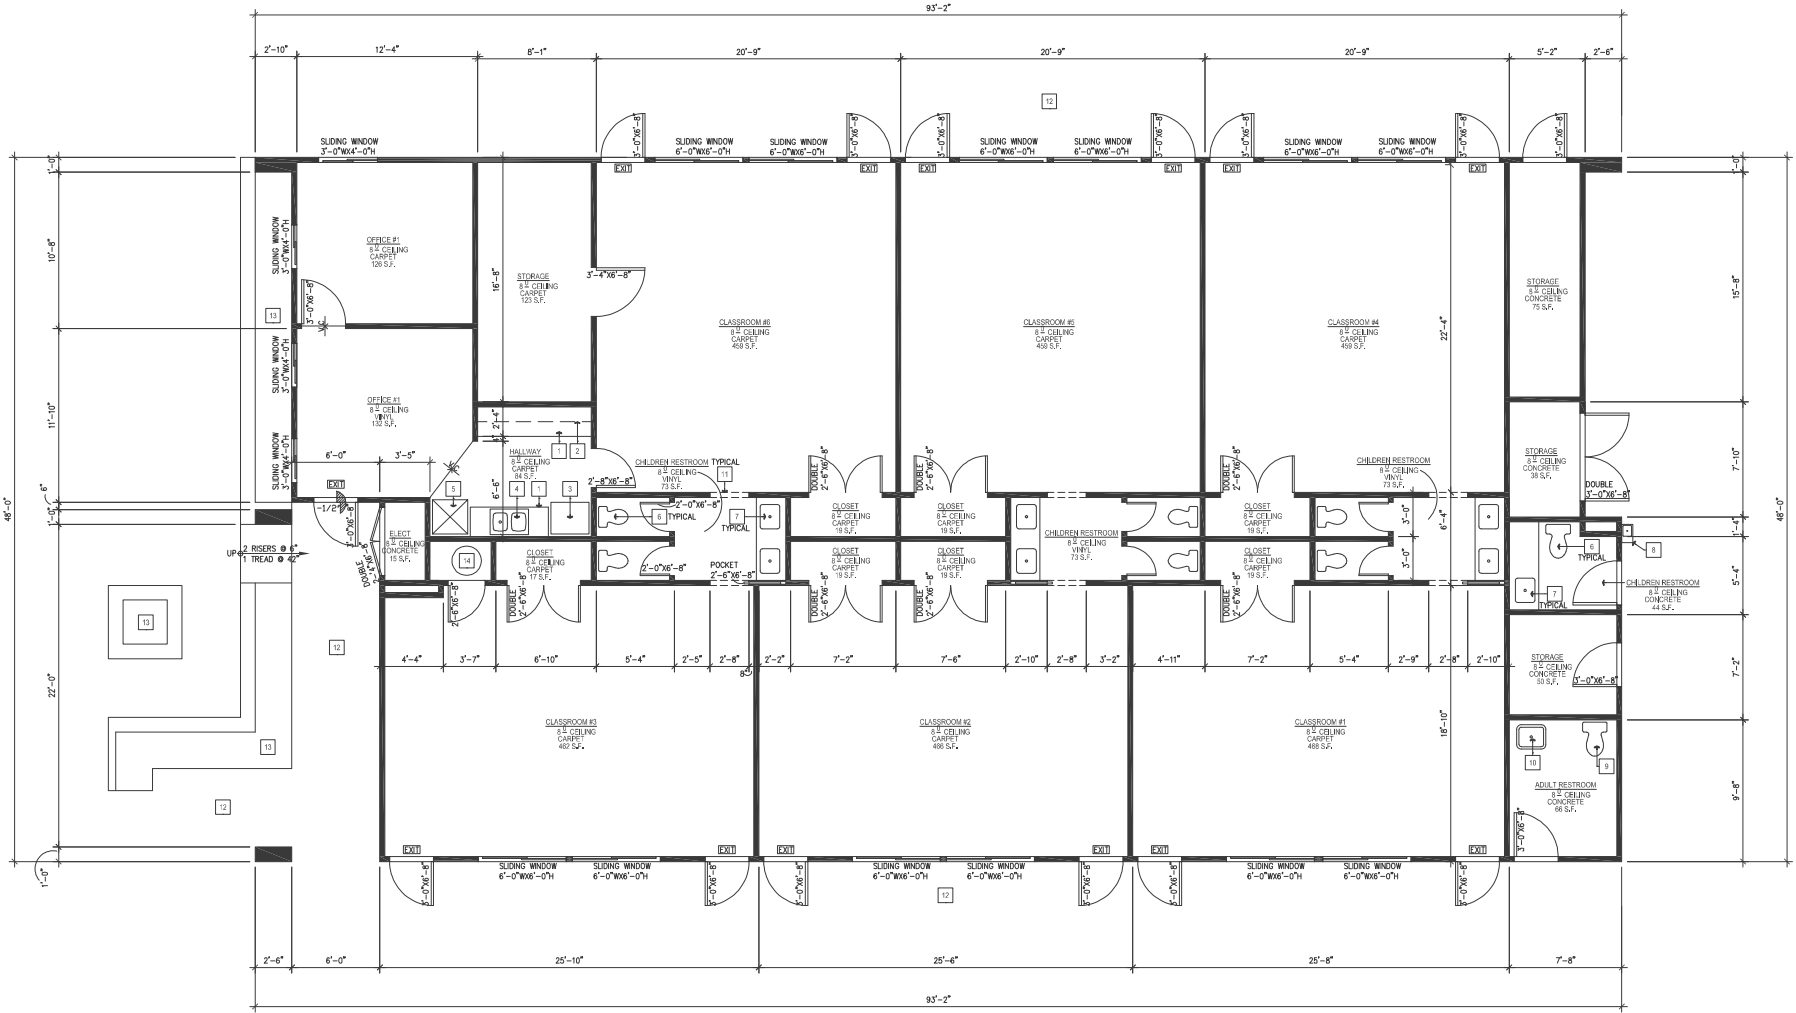

DUE TO INACCURACY OF FLOOR PLAN  
CONDITION MIGHT OCCUR WHEN CONDUCTING  
MEASUREMENT DIMENSIONS IN THIS  
PRESCHOOL BUILDING MIGHT BE OFF FROM  
ACTUAL DIMENSIONS AND FOR REFERENCE  
ONLY.

AREA:  
GROSS: 4,149 S.F.  
NET: 4,027 S.F.

**Floor Plan - Existing Preschool**  
DATE: 1/20/20

**1**

**KEYNOTES**

- |                        |                                     |                                |
|------------------------|-------------------------------------|--------------------------------|
| 1 LOWER CABINET        | 6 CHILDREN TOILET BOWL, TYPICAL     | 11 LINE OF WALL ABOVE, TYPICAL |
| 2 UPPER CABINET        | 7 SINK AT 28" HIGH CABINET, TYPICAL | 12 WALKWAY                     |
| 3 REFRIGERATOR         | 8 DRINKING FOUNTAIN                 | 13 PLANTER                     |
| 4 DOUBLE SINK          | 9 ADULT TOILET BOWL                 | 14 WATER HEATER                |
| 5 STACKED WASHER/DRYER | 10 SINK                             |                                |