

SCHEDULE

- N1 - (1) 27" ILLUMINATED CHANNEL LETTERS WITH 8" LK TAGLINE ILLUMINATED CHANNEL LETTERS ON WIREWAY
- N2 - (1) 36" ILLUMINATED BUILDING SEAL
- N3 - (1) 36" ILLUMINATED BUILDING SEAL
- N4 - (1) NON-ILLUMINATED FCO LETTERS "LOVE THAT CHICKEN"
- N5 - (1) 10'-0"X4'-0"X8" DRIVE THRU WINDOW CANOPY (PAINTED BLACK)
- N6 - (1) 7'-0"X3'-0"X8" CANOPY (PAINTED BLACK)
- N7 - (1) 5'-0"X3'-0"X8" CORNER CANOPY (PAINTED RED)
- N8 - (1) 10'-0"X3'-0"X8" CANOPY (PAINTED RED)
- N9 - (2) 17'-0"X3'-0"X8" CANOPY (PAINTED RED)
- N10 - (1) 7'-0"X3'-0"X8" CANOPY (PAINTED RED)
- N11 - (2) NON-ILLUMINATED 8" TALL BUILDING FASCIA BAND
- N12 - (1) 3'-0" GUARDRAIL WITH PLATES
- N13 - (1) CLEARANCE BAR
- N14 - (1) DRIVE THRU MENU CANOPY
- N15 - (1) SPEAKER BOX
- N16 - (2) MONUMENT REPLACEMENT FACE
- N17 - (1) 27" ILLUMINATED CHANNEL LETTERS (NO LK TAGLINE)




**POPEYES**  
 Cavada Development  
 584 N Tustin St.  
 Orange, CA 92867

APPROVAL


X	Title	Date
---	-------	------

SIGN CODE

 

LEGEND

- N1 NEW PROPOSED
- R1 EXISTING SIGN TO BE REPLACED
- X1 EXISTING SIGN TO BE REMOVED
- S1 EXISTING SIGN TO REMAIN

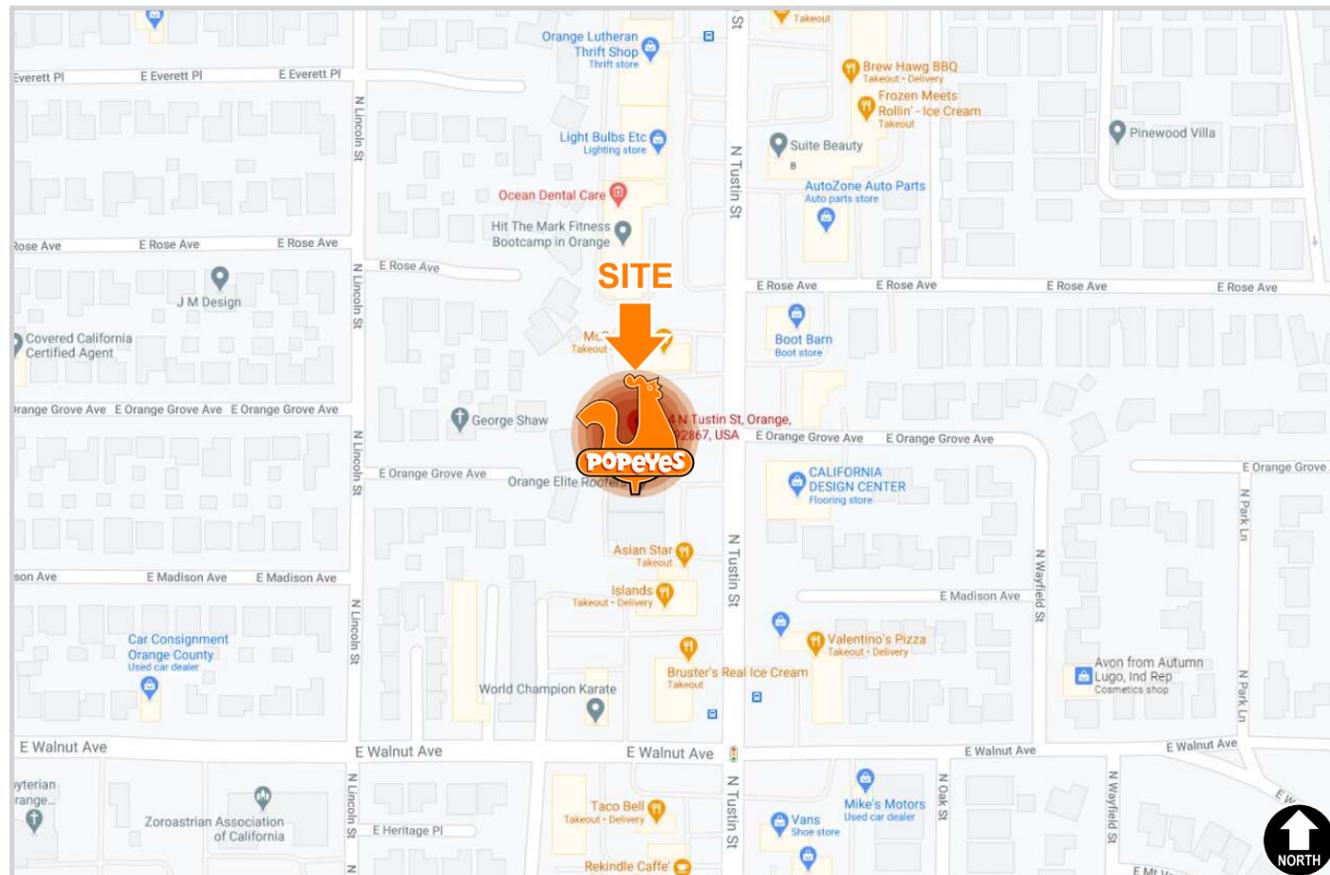


VICINITY MAP

NOT TO SCALE

SQUARE FOOTAGE INFORMATION

ALLOWABLE 0.00 SQ. FT.

PROPOSED 161.6 SQ. FT.

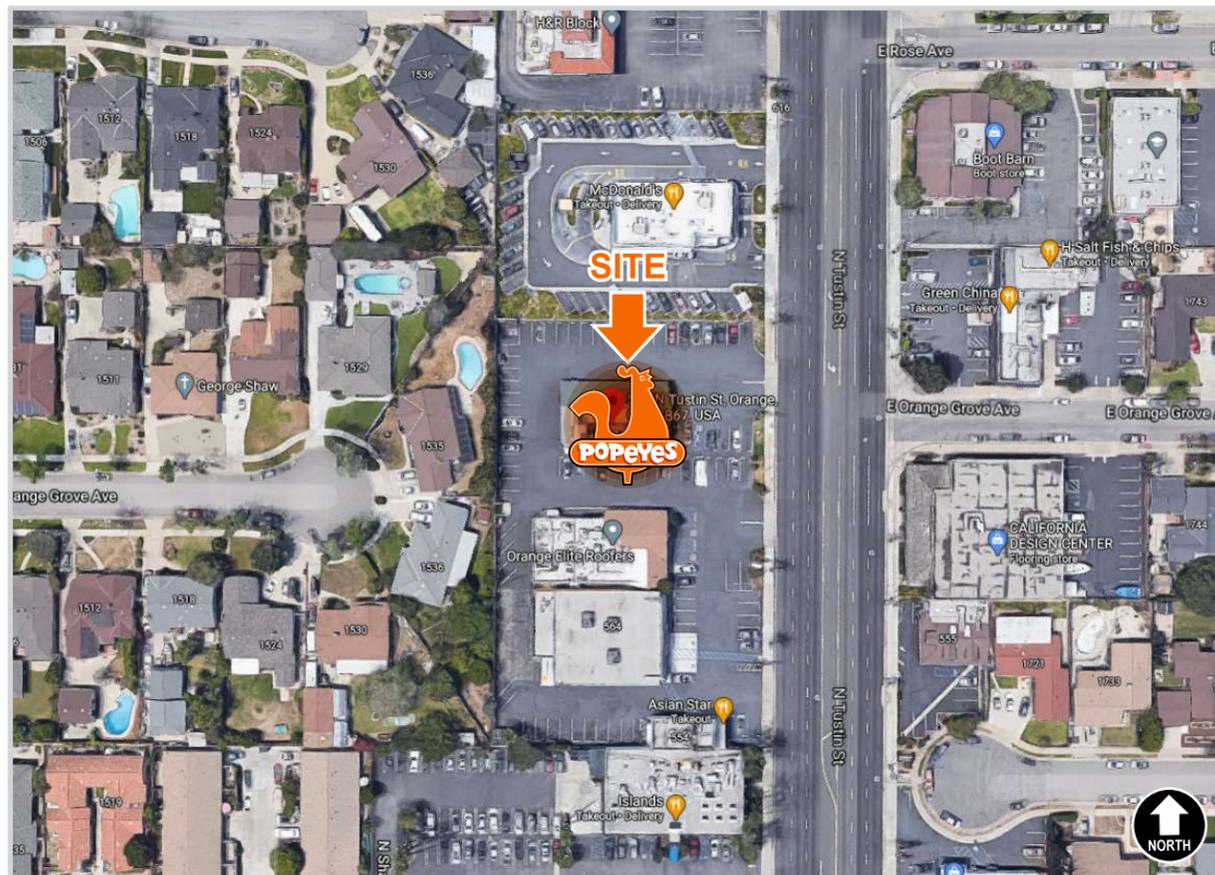

AERIAL MAP

NOT TO SCALE



**LOREN INDUSTRIES**

12226 Coast Drive  
 Whittier, CA 90601  
 Tel: (562) 946-7545  
 Fax: (562) 949-5707  
 St. Lic.: 455415

Los Angeles, CA



DRAWING/REVISION NO.:

02-21-0002R2

PAGE NO.:

1 OF 21

CLIENT:

POPEYES

ADDRESS

584 N Tustin St.  
 Orange, CA 92867

Approval Signature

DATE:

02/03/2021

PROJECT MANAGER

Dave P.

DESIGNER:

EC

REVISION DATE:

06/02/2021

REVISION BY:

Jose Soria

ALL IDEAS, PLANS, AND ELECTRONIC ART INDICATED ON THIS DRAWING ARE COPYRIGHTED AND OWNED BY LOREN ELECTRIC SIGN CORPORATION AND SHALL NOT BE REPRODUCED, USED BY OR DISCLOSED TO ANY PERSONS, FIRM OR CORPORATION FOR ANY PURPOSE WHATSOEVER WITHOUT PERMISSION OF LOREN ELECTRIC SIGN CORPORATION.



**LOREN**

**LOREN INDUSTRIES**

12226 Coast Drive  
Whittier, CA 90601

Tel: (562) 946-7545

Fax: (562) 949-5707

St. Lic.: 455415

Los Angeles, CA



DRAWING/REVISION NO.:

**02-21-0002R2**

PAGE NO.:

**2 OF 21**

CLIENT:

**POPEYES**

ADDRESS

584 N Tustin St.  
Orange, CA 92867

Approval Signature

DATE:

**02/03/2021**

PROJECT MANAGER

**Dave P.**

DESIGNER:

**EC**



REVISION DATE:

**06/02/2021**

REVISION BY:

**Jose Soria**


ALL IDEAS, PLANS, AND ELECTRONIC ART INDICATED ON THIS DRAWING ARE COPYRIGHTED AND OWNED BY LOREN ELECTRIC SIGN CORPORATION AND SHALL NOT BE REPRODUCED, USED BY OR DISCLOSED TO ANY PERSONS, FIRM OR CORPORATION FOR ANY PURPOSE WHATSOEVER WITHOUT PERMISSION OF LOREN ELECTRIC SIGN CORPORATION.

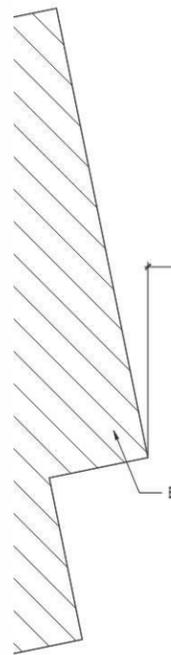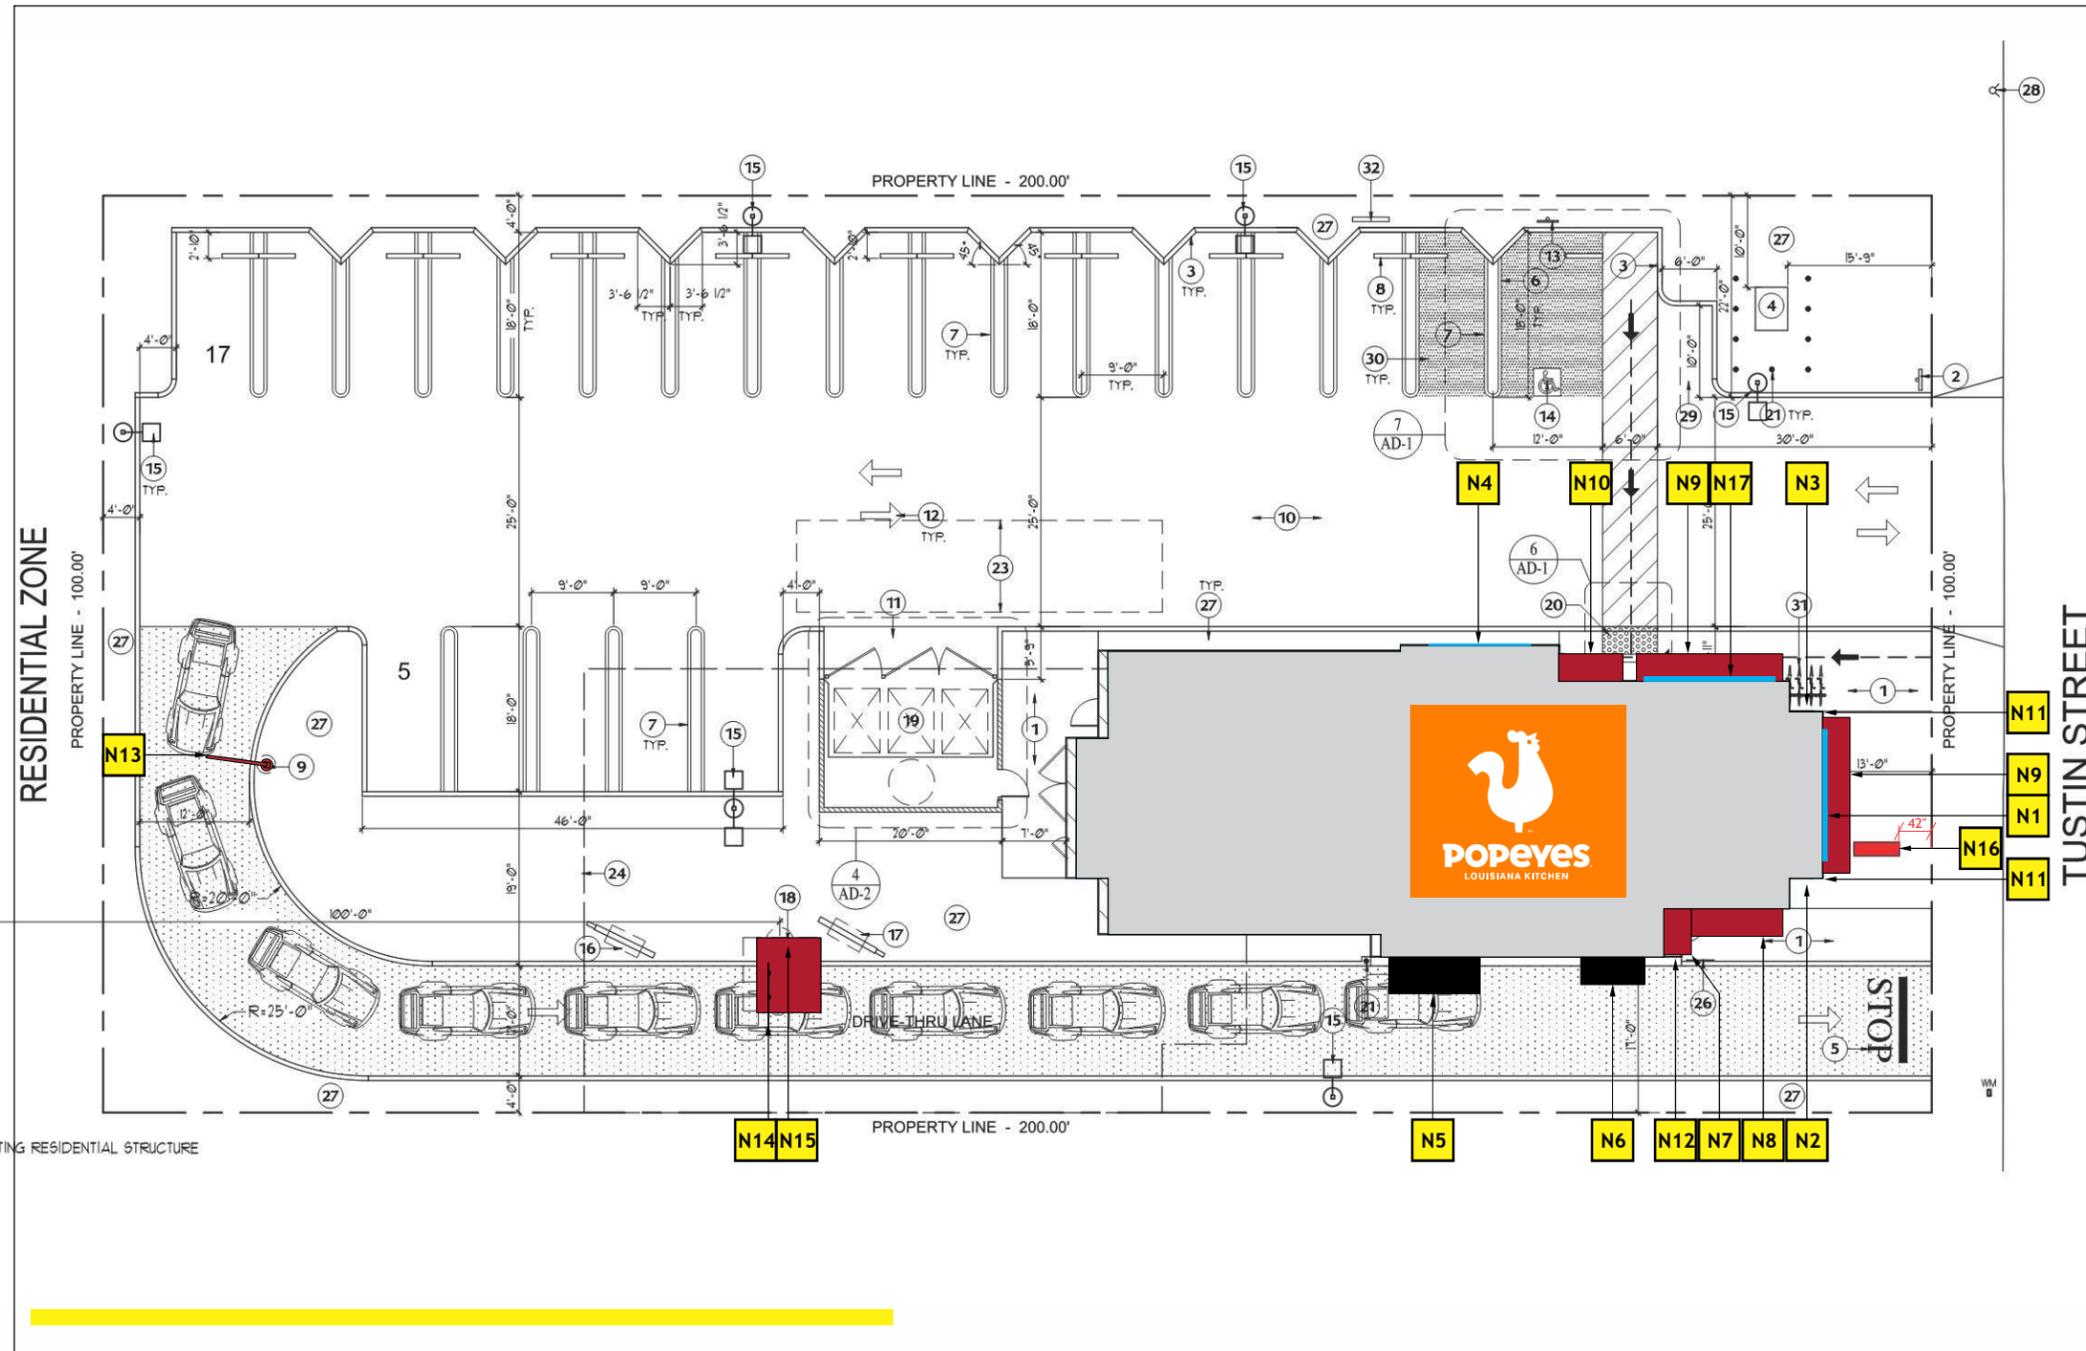


**SITE PLAN**



Scale: 1"=20'-0"

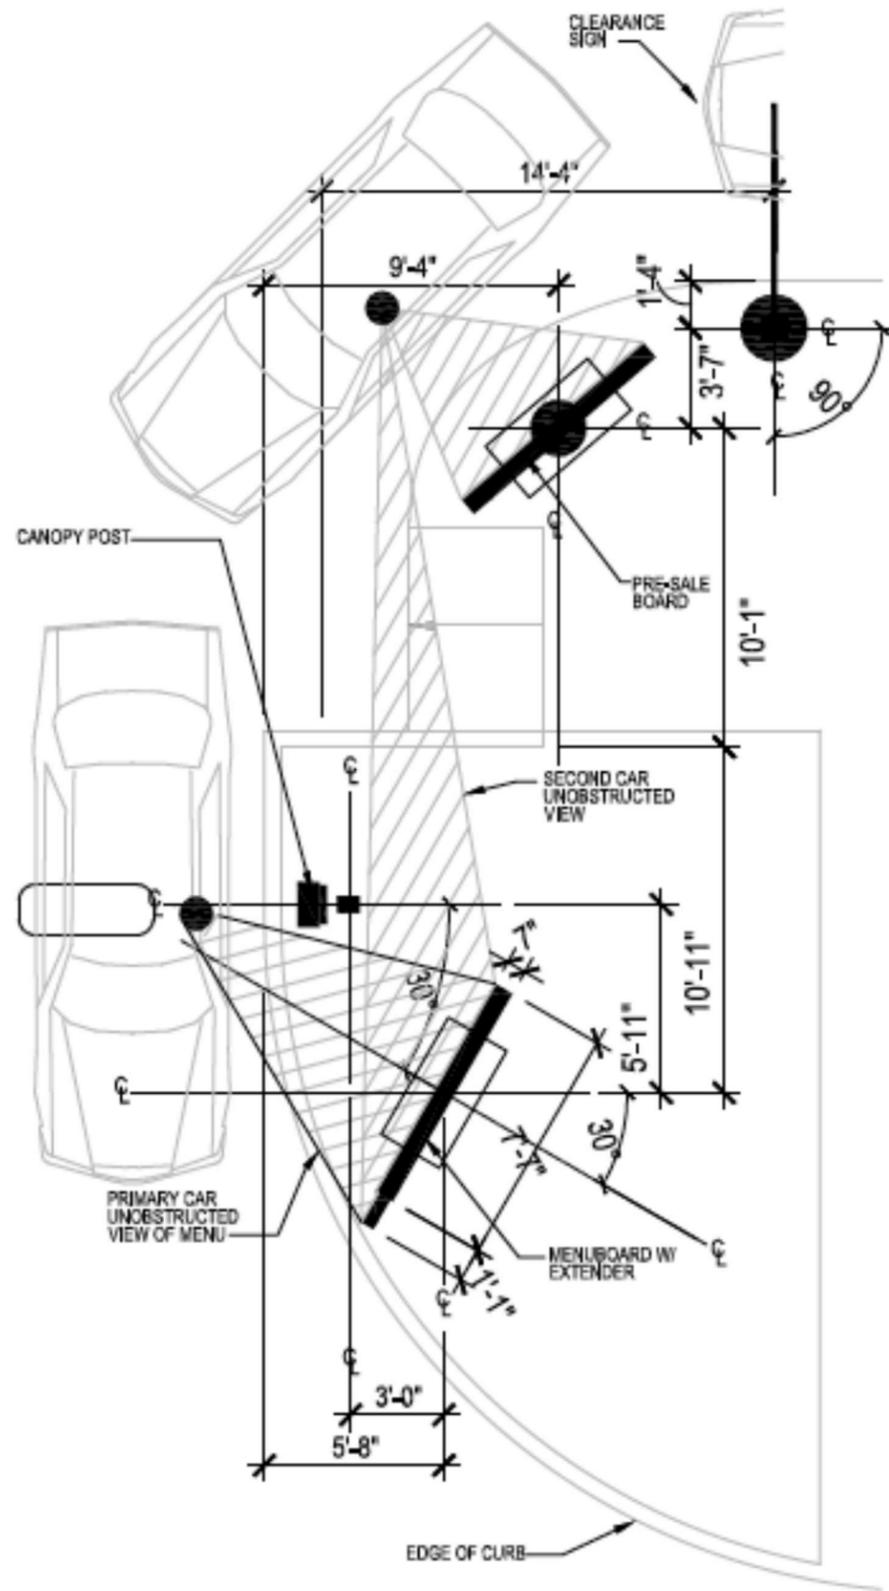

**MENU BOARD PRE-SALE**  
1/8" = 1' - 0" **9**

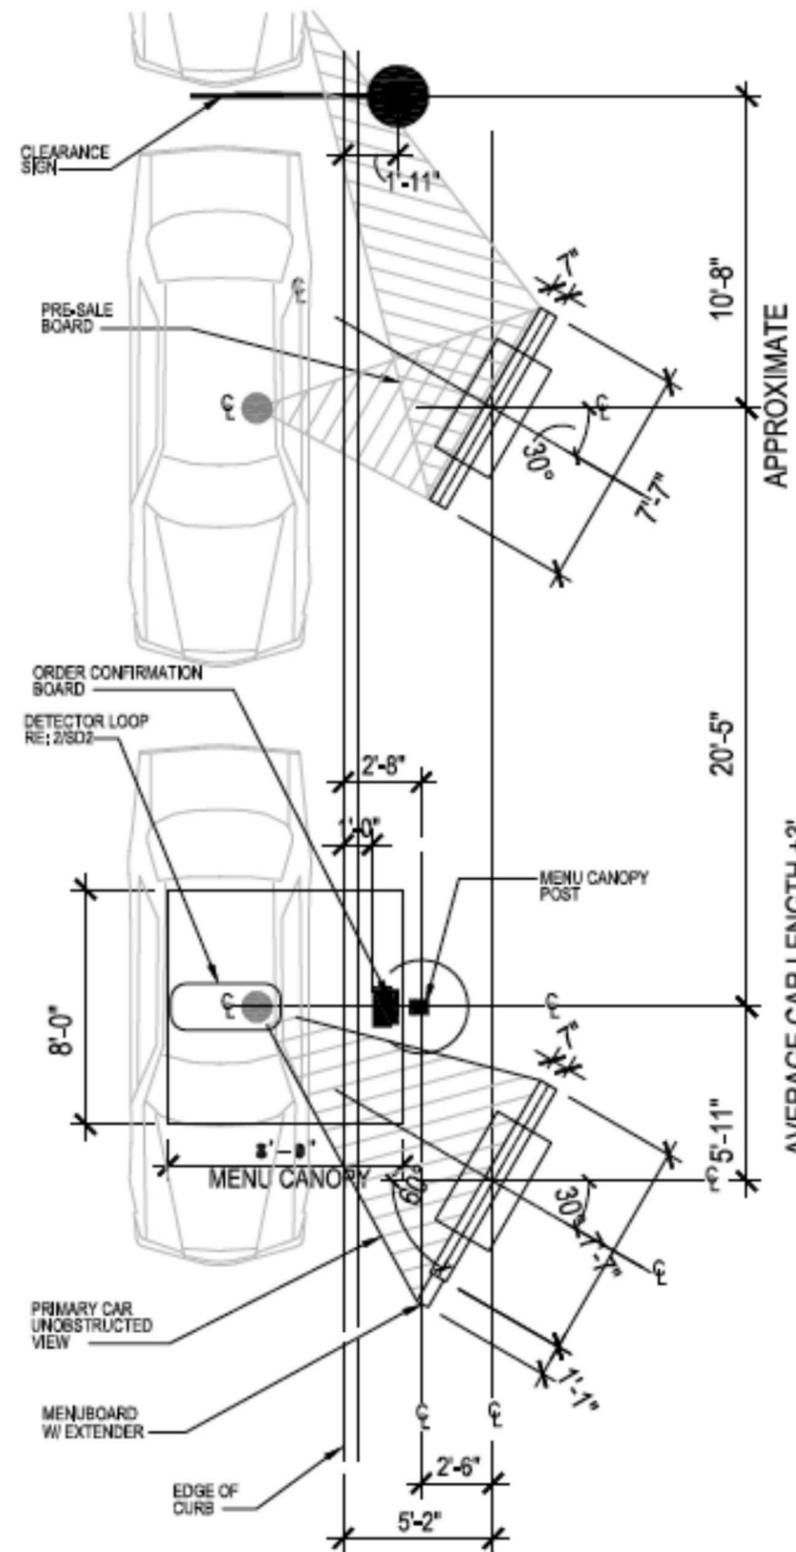

**MENU BOARD PRE-SALE ALT.**  
1/8" = 1' - 0" **10**

Speaker canopy menu board standard template location.



**LOREN**  
LOREN INDUSTRIES

12226 Coast Drive  
Whittier, CA 90601  
Tel: (562) 946-7545  
Fax: (562) 949-5707  
St. Lic.: 455415

Los Angeles, CA



DRAWING/REVISION NO.:

**02-21-0002R2**

PAGE NO.:

**3 OF 21**

CLIENT:

**POPEYES**

ADDRESS

584 N Tustin St.  
Orange, CA 92867

Approval Signature

DATE:

**02/03/2021**

PROJECT MANAGER

**Dave P.**

DESIGNER:

**EC**

REVISION DATE:

**06/02/2021**

REVISION BY:

**Jose Soria**

ALL IDEAS, PLANS, AND ELECTRONIC ART INDICATED ON THIS DRAWING ARE COPYRIGHTED AND OWNED BY LOREN ELECTRIC SIGN CORPORATION AND SHALL NOT BE REPRODUCED, USED BY OR DISCLOSED TO ANY PERSONS, FIRM OR CORPORATION FOR ANY PURPOSE WHATSOEVER WITHOUT PERMISSION OF LOREN ELECTRIC SIGN CORPORATION.



**LOREN**

LOREN INDUSTRIES

12226 Coast Drive  
Whittier, CA 90601  
Tel: (562) 946-7545  
Fax: (562) 949-5707  
St. Lic.: 455415

Los Angeles, CA



DRAWING/REVISION NO.:

**02-21-0002R2**

PAGE NO.:

**4 OF 21**

CLIENT:

**POPEYES**

ADDRESS

584 N Tustin St.  
Orange, CA 92867

Approval Signature

DATE:

**02/03/2021**

PROJECT MANAGER

**Dave P.**

DESIGNER:

**EC**


REVISION DATE:

**06/02/2021**


REVISION BY:

**Jose Soria**

ALL IDEAS, PLANS, AND ELECTRONIC ART INDICATED ON THIS DRAWING ARE COPYRIGHTED AND OWNED BY LOREN ELECTRIC SIGN CORPORATION AND SHALL NOT BE REPRODUCED, USED BY OR DISCLOSED TO ANY PERSONS, FIRM OR CORPORATION FOR ANY PURPOSE WHATSOEVER WITHOUT PERMISSION OF LOREN ELECTRIC SIGN CORPORATION.

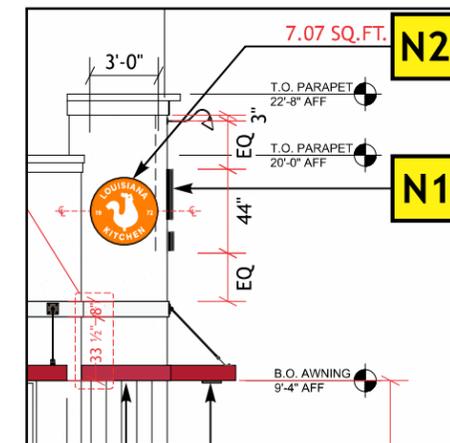

**GOOSENECK LIGHT PLACEMENT  
SIDE ELEVATION VIEW**

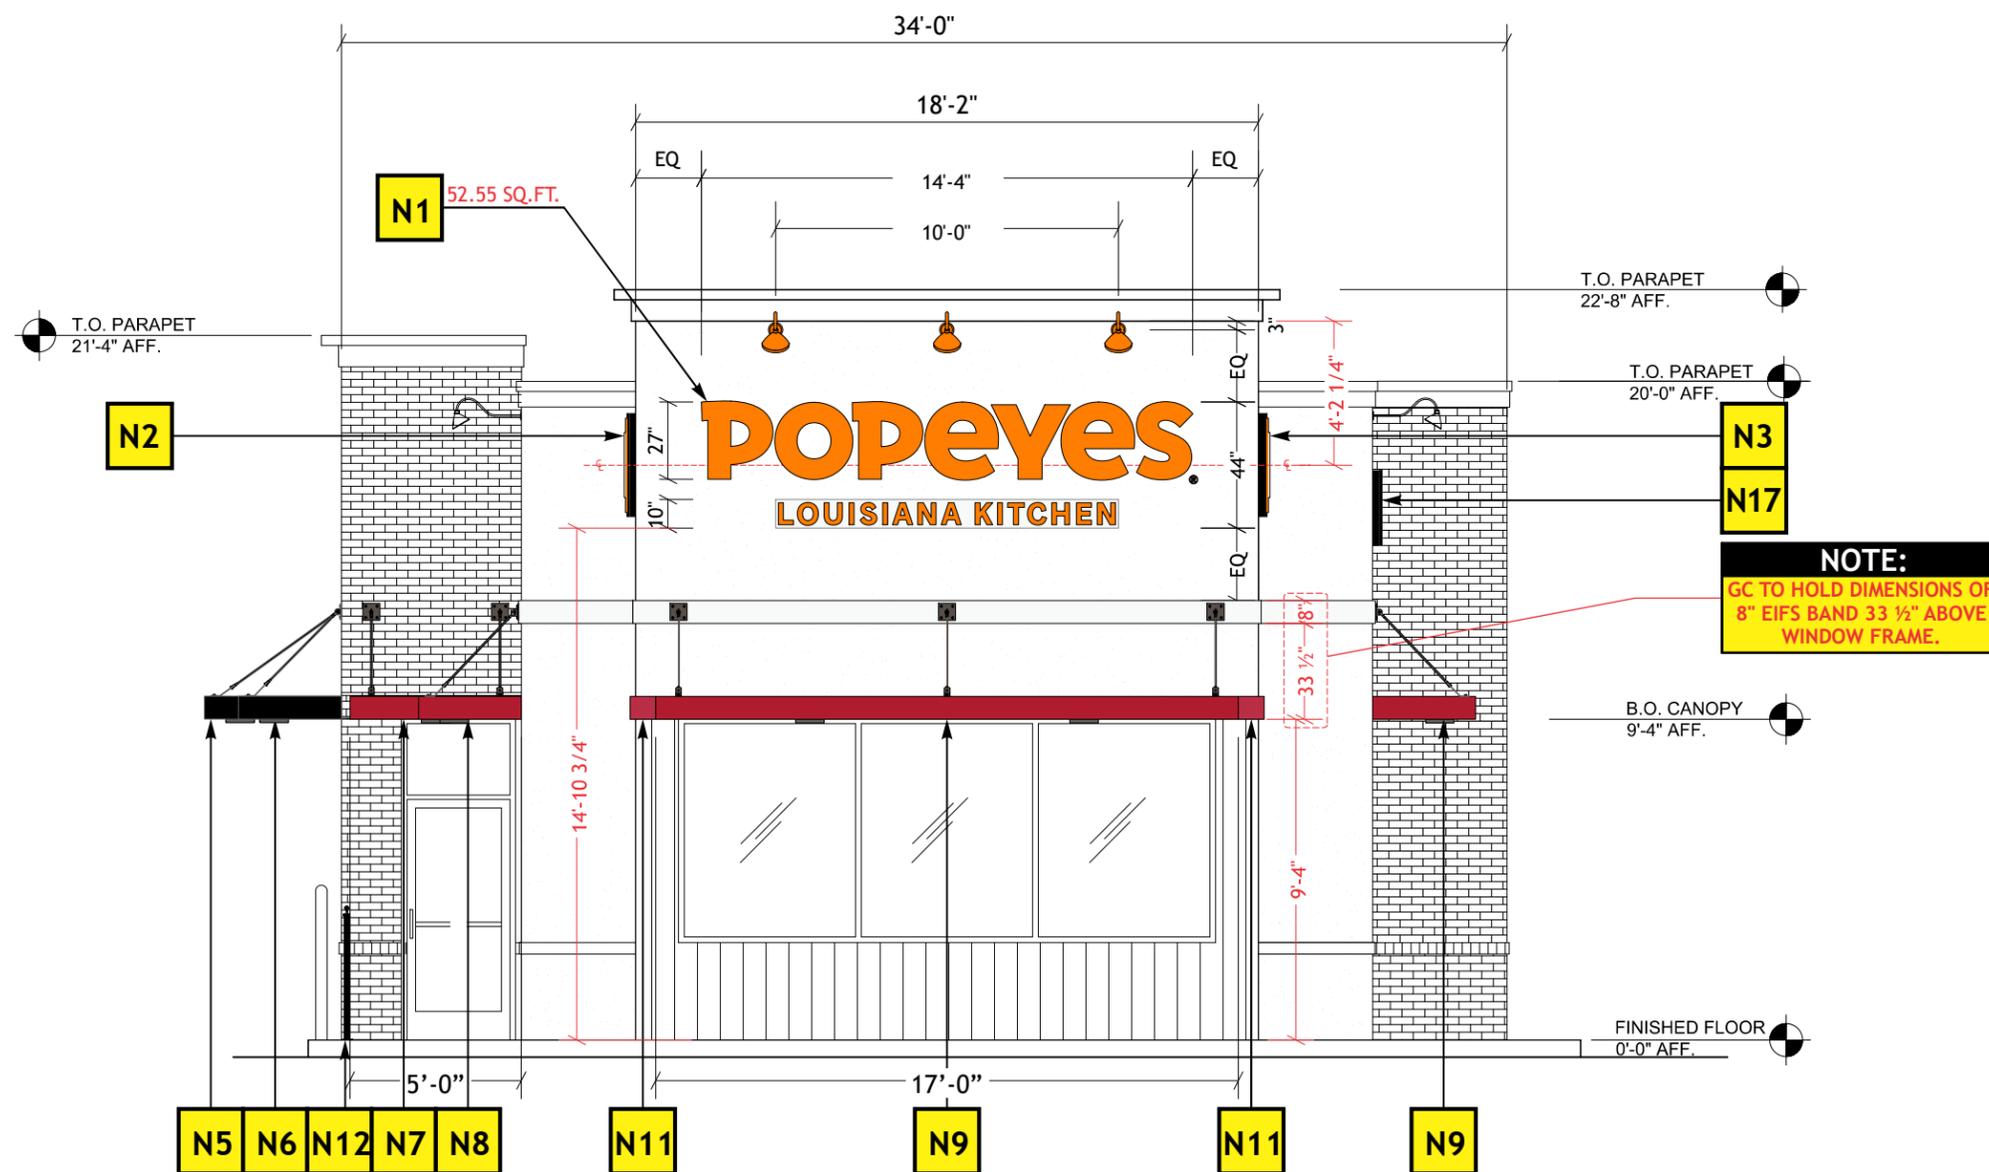

**NOTE:**  
GC TO HOLD DIMENSIONS OF  
8" EIFS BAND 33 1/2" ABOVE  
WINDOW FRAME.

**EAST ELEVATION (STOREFRONT)**

**TOTAL PROPOSED: 52.55 SQ.FT.**

Scale: 3/16" = 1'-0"



**LOREN**

**LOREN INDUSTRIES**

12226 Coast Drive  
Whittier, CA 90601

Tel: (562) 946-7545

Fax: (562) 949-5707

St. Lic.: 455415

Los Angeles, CA



DRAWING/REVISION NO.:

**02-21-0002R2**

PAGE NO.:

**5 OF 21**

CLIENT:

**POPEYES**

ADDRESS

584 N Tustin St.  
Orange, CA 92867

Approval Signature

DATE:

**02/03/2021**

PROJECT MANAGER

**Dave P.**

DESIGNER:


**EC**

REVISION DATE:

**06/02/2021**

REVISION BY:

**Jose Soria**

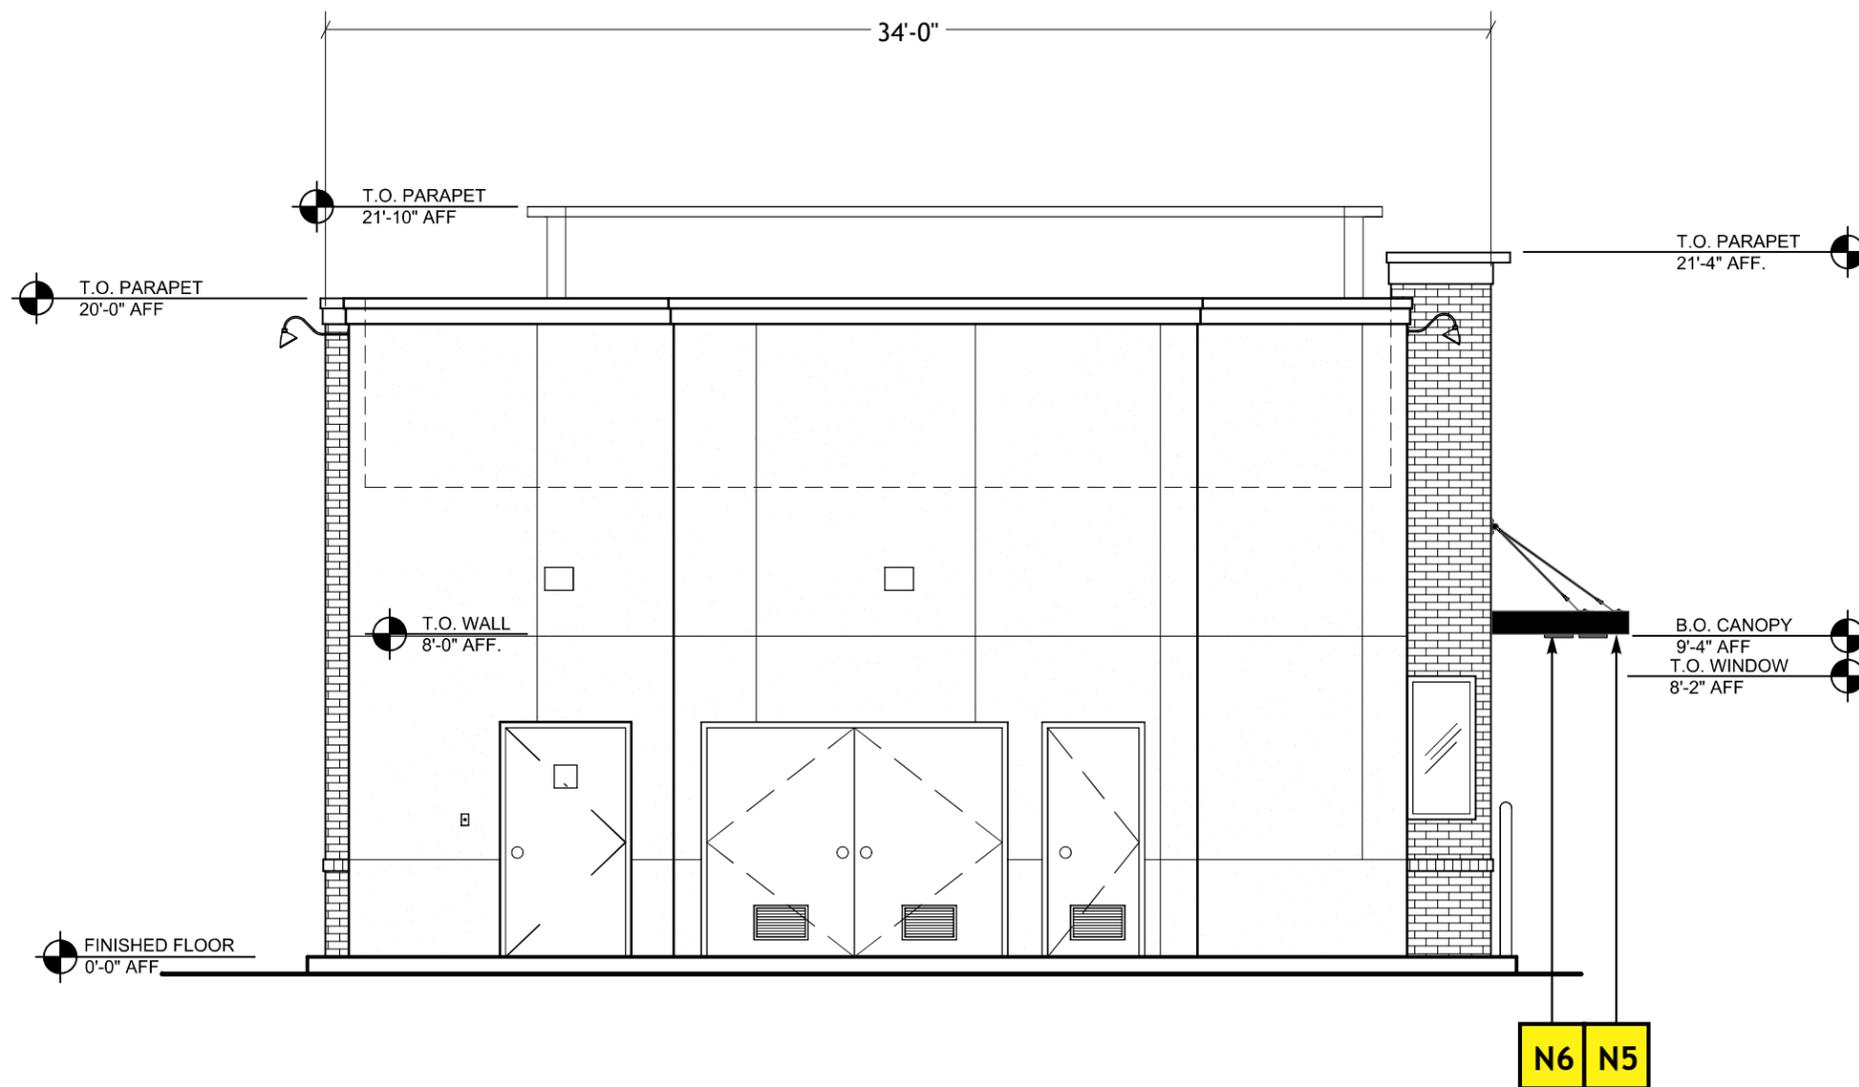


 **WEST ELEVATION (REAR)**

**TOTAL PROPOSED: 32.25 SQ.FT.**

Scale: 3/16" = 1'-0"


ALL IDEAS, PLANS, AND ELECTRONIC ART INDICATED ON THIS DRAWING ARE COPYRIGHTED AND OWNED BY LOREN ELECTRIC SIGN CORPORATION AND SHALL NOT BE REPRODUCED, USED BY OR DISCLOSED TO ANY PERSONS, FIRM OR CORPORATION FOR ANY PURPOSE WHATSOEVER WITHOUT PERMISSION OF LOREN ELECTRIC SIGN CORPORATION.

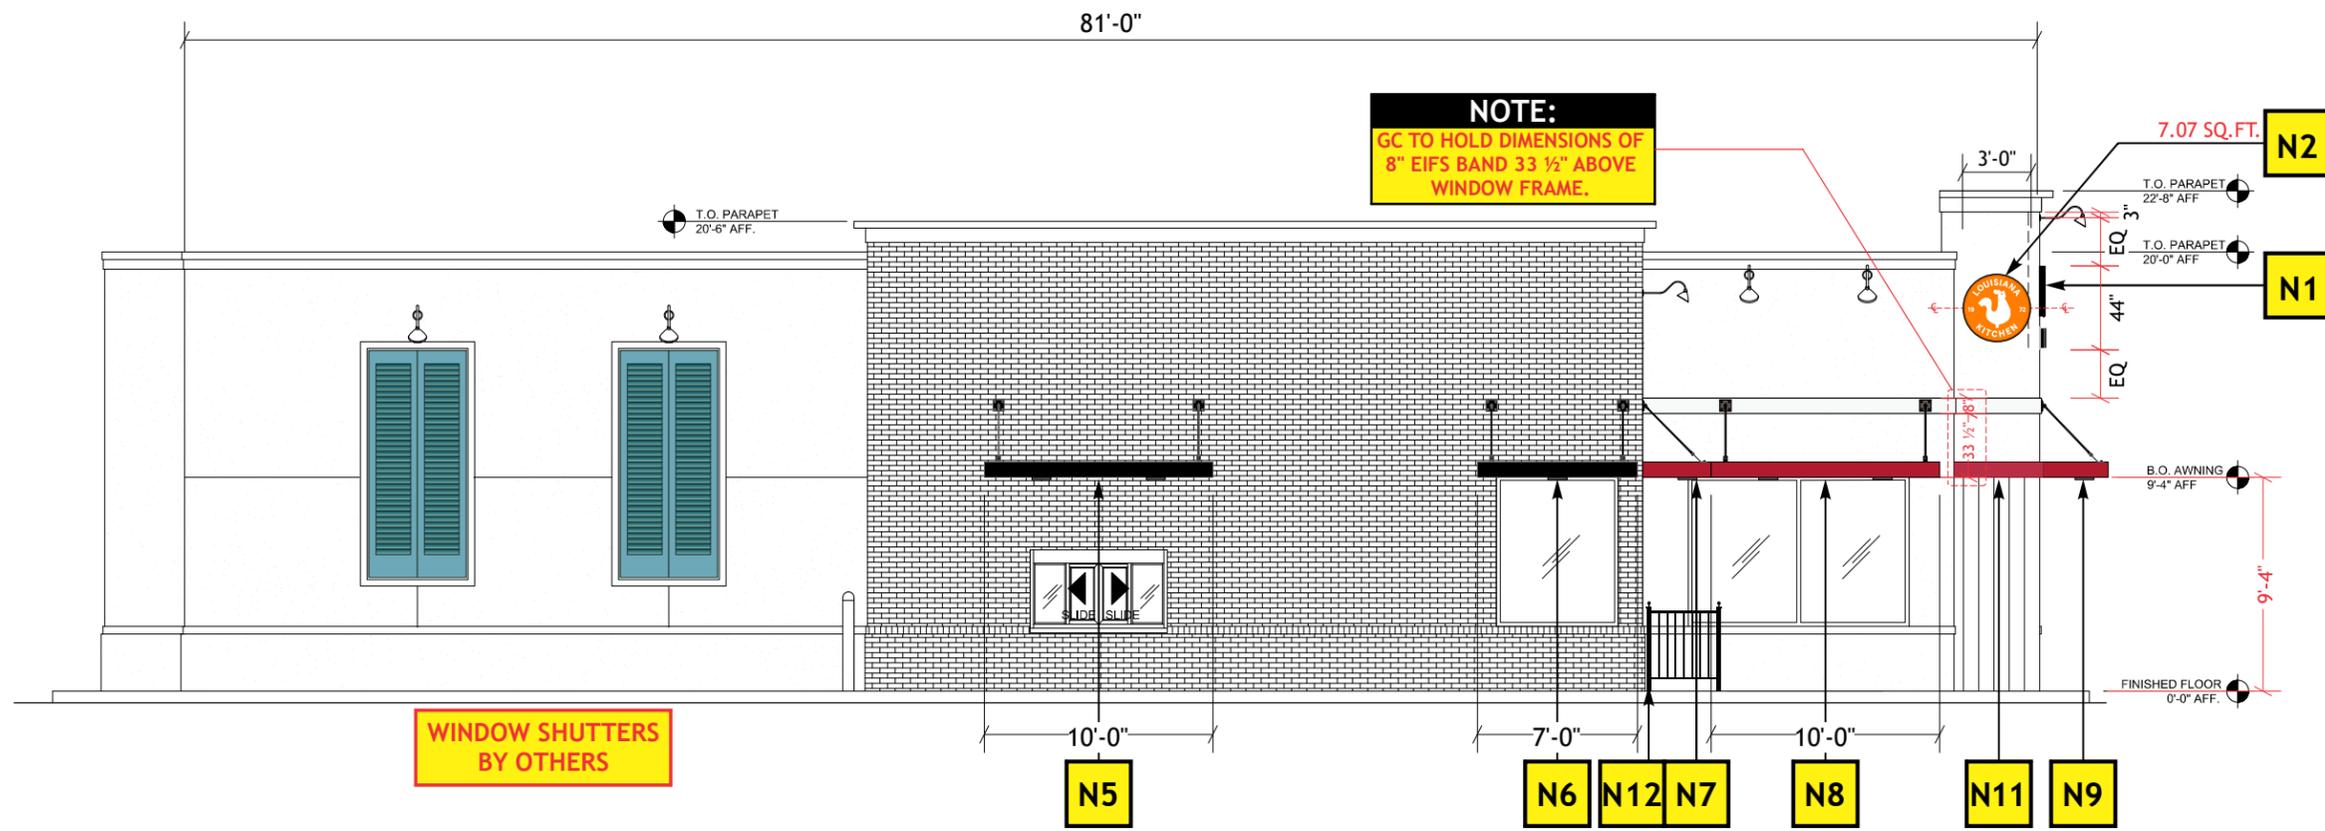

SOUTH ELEVATION (LEFT)

TOTAL PROPOSED: 7.07 SQ.FT.

Scale: 1/8" = 1'-0"

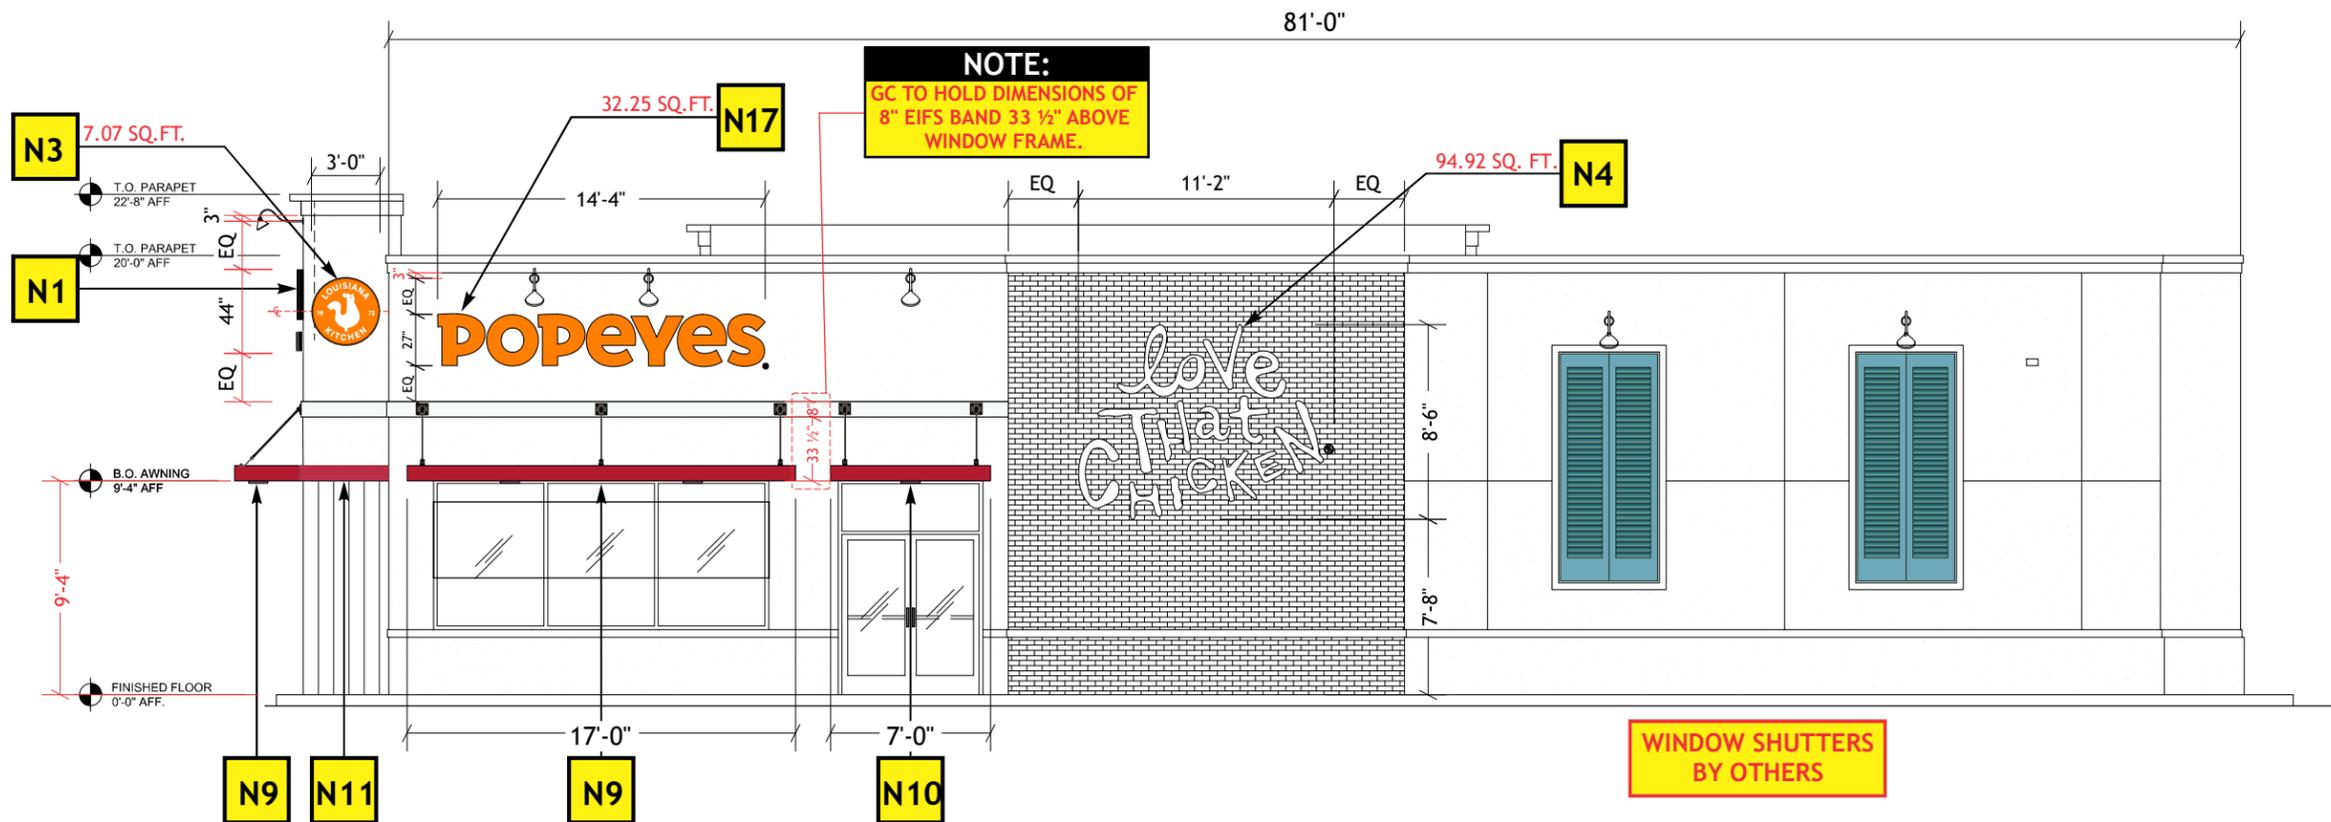

NORTH ELEVATION (RIGHT)

TOTAL PROPOSED: 134.24 SQ.FT.

Scale: 1/8" = 1'-0"



**LOREN**

LOREN INDUSTRIES

12226 Coast Drive  
Whittier, CA 90601  
Tel: (562) 946-7545  
Fax: (562) 949-5707  
St. Lic.: 455415

Los Angeles, CA



DRAWING/REVISION NO.:

02-21-0002R2

PAGE NO.:

6 OF 21

CLIENT:

POPEYES

ADDRESS

584 N Tustin St.  
Orange, CA 92867

Approval Signature

DATE:

02/03/2021

PROJECT MANAGER

Dave P.

DESIGNER:

EC


REVISION DATE:

06/02/2021

REVISION BY:

Jose Soria

ALL IDEAS, PLANS, AND ELECTRONIC ART INDICATED ON THIS DRAWING ARE COPYRIGHTED AND OWNED BY LOREN ELECTRIC SIGN CORPORATION AND SHALL NOT BE REPRODUCED, USED BY OR DISCLOSED TO ANY PERSONS, FIRM OR CORPORATION FOR ANY PURPOSE WHATSOEVER WITHOUT PERMISSION OF LOREN ELECTRIC SIGN CORPORATION.

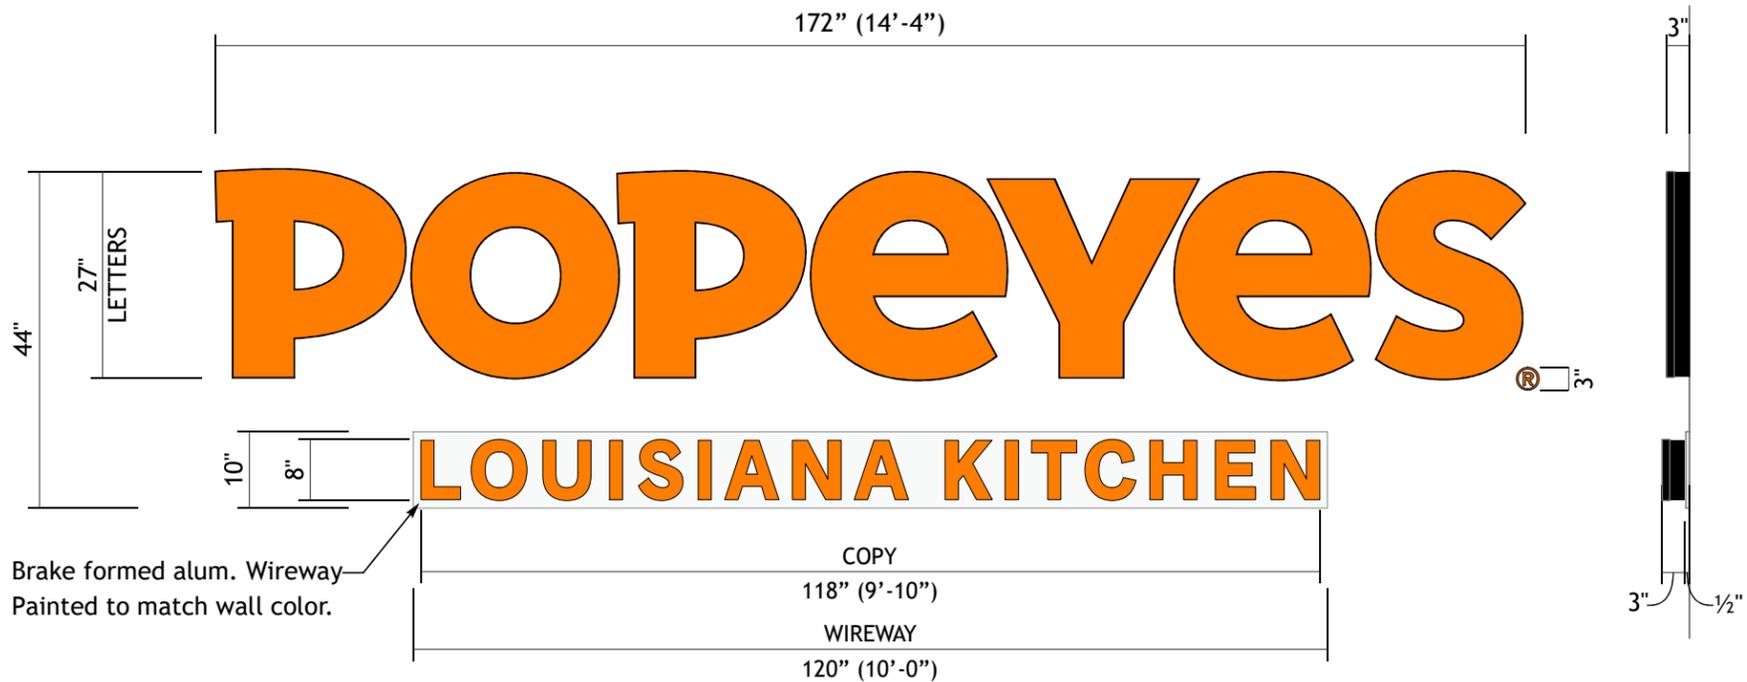

**N1**

ILLUMINATED CHANNEL LETTERS

FRONT VIEW

AREA: 52.55 SQ FT

SCALE: 1/2" = 1'-0"

SIDE VIEW

SCALE: 1/2" = 1'-0"

**SPECIFICATIONS:**

**LETTERS: POPEYES**

FACES:..... .177" #7328 WHITE ACRYLIC FACES  
w/ 1ST SURFACE VINYL  
3M 3630-84 TANGERINE

RETURNS:..... .040" X 3.0 ALUMINUM BLACK COIL

BACKS:..... 1/8" WHITE ACM BACKS

TRIM CAP:..... 1" JEWELITE BLACK TRIMCAP

ILLUMINATION:.. WHITE LED'S

**SPECIFICATIONS:**

**LETTERS: LOUISIANA KITCHEN**

FACES:..... .177" #7328 WHITE ACRYLIC FACES  
w/ 1ST SURFACE VINYL  
3M 3630-84 TANGERINE

RETURNS:..... .040" X 3.0 ALUMINUM BLACK COIL

BACKS:..... 1/8" WHITE ACM BACKS

TRIM CAP:..... 1" JEWELITE BLACK TRIMCAP

ILLUMINATION:.. WHITE LED'S

WIREWAY:..... .090" BRAKE FORMED ALUM.



**LOREN INDUSTRIES**

12226 Coast Drive  
Whittier, CA 90601  
Tel: (562) 946-7545  
Fax: (562) 949-5707  
St. Lic.: 455415

Los Angeles, CA



DRAWING/REVISION NO.:

**02-21-0002R2**

PAGE NO.:

**7 OF 21**

CLIENT:

**POPEYES**

ADDRESS

584 N Tustin St.  
Orange, CA 92867

Approval Signature

DATE:

**02/03/2021**

PROJECT MANAGER

**Dave P.**

DESIGNER:

**EC**


REVISION DATE:

**06/02/2021**

REVISION BY:

**Jose Soria**

ALL IDEAS, PLANS, AND ELECTRONIC ART INDICATED ON THIS DRAWING ARE COPYRIGHTED AND OWNED BY LOREN ELECTRIC SIGN CORPORATION AND SHALL NOT BE REPRODUCED, USED BY OR DISCLOSED TO ANY PERSONS, FIRM OR CORPORATION FOR ANY PURPOSE WHATSOEVER WITHOUT PERMISSION OF LOREN ELECTRIC SIGN CORPORATION.

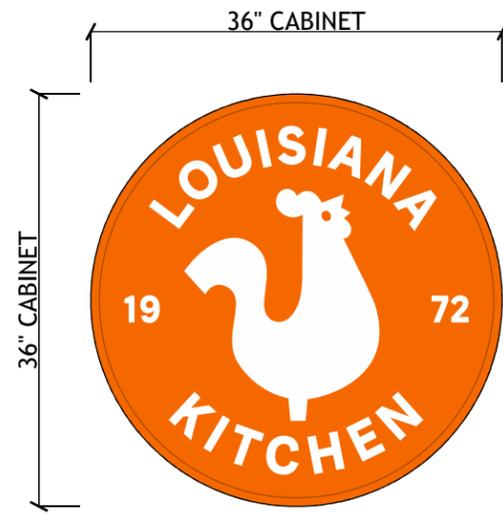

**SPECIFICATIONS:**

1. RETURNS - 3" X .040" ALUMINUM PAINTED BLACK
2. FACES - .118" CLEAR IMPACTED MODIFIED ACRYLIC W/ 2ND SURFACE VINYL
- 3M 3630-84 Tangerine, 3630-20 WHITE
3. TRIM CAP - 1" BLACK
4. BACKS - 1/8" ACM
5. LEDS- WHITE LED W/ 12V 60W POWER SUPPLY

**QTY: 2**

**N2 N3**

**ILLUMINATED BUILDING SEAL**  
FRONT VIEW & SIDE VIEW

AREA: 7.07 SQ FT  
SCALE: 3/4" = 1'-0"



**LOREN**

**LOREN INDUSTRIES**

12226 Coast Drive  
Whittier, CA 90601

Tel: (562) 946-7545

Fax: (562) 949-5707

St. Lic.: 455415

Los Angeles, CA



DRAWING/REVISION NO.:

**02-21-0002R2**

PAGE NO.:

**8 OF 21**

CLIENT:

**POPEYES**

ADDRESS

584 N Tustin St.  
Orange, CA 92867

Approval Signature

DATE:

**02/03/2021**

PROJECT MANAGER

**Dave P.**

DESIGNER:

**EC**



REVISION DATE:

**06/02/2021**

REVISION BY:

**Jose Soria**

ALL IDEAS, PLANS, AND ELECTRONIC ART INDICATED ON THIS DRAWING ARE COPYRIGHTED AND OWNED BY LOREN ELECTRIC SIGN CORPORATION AND SHALL NOT BE REPRODUCED, USED BY OR DISCLOSED TO ANY PERSONS, FIRM OR CORPORATION FOR ANY PURPOSE WHATSOEVER WITHOUT PERMISSION OF LOREN ELECTRIC SIGN CORPORATION.

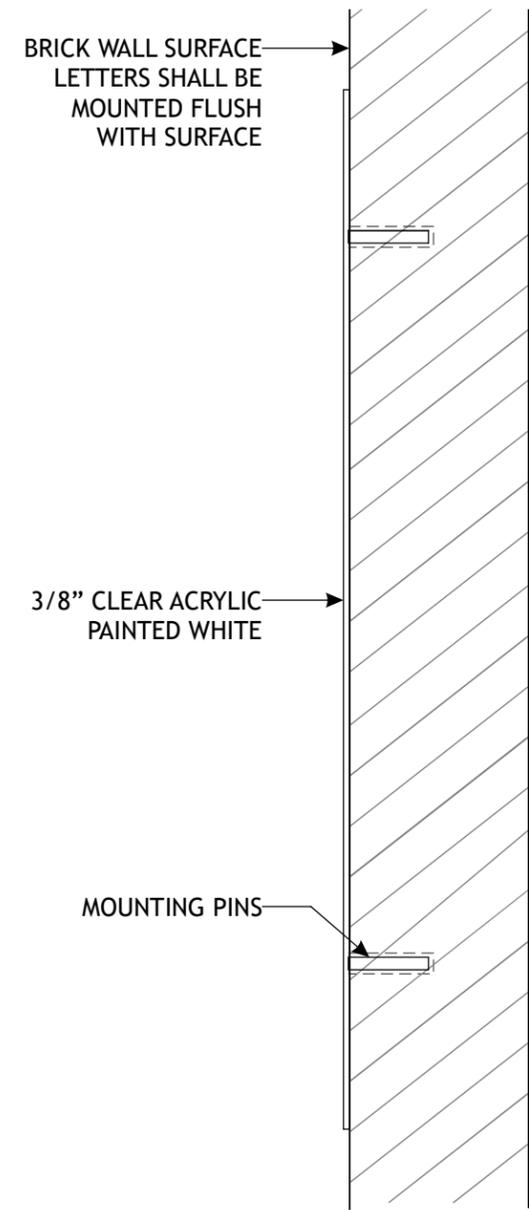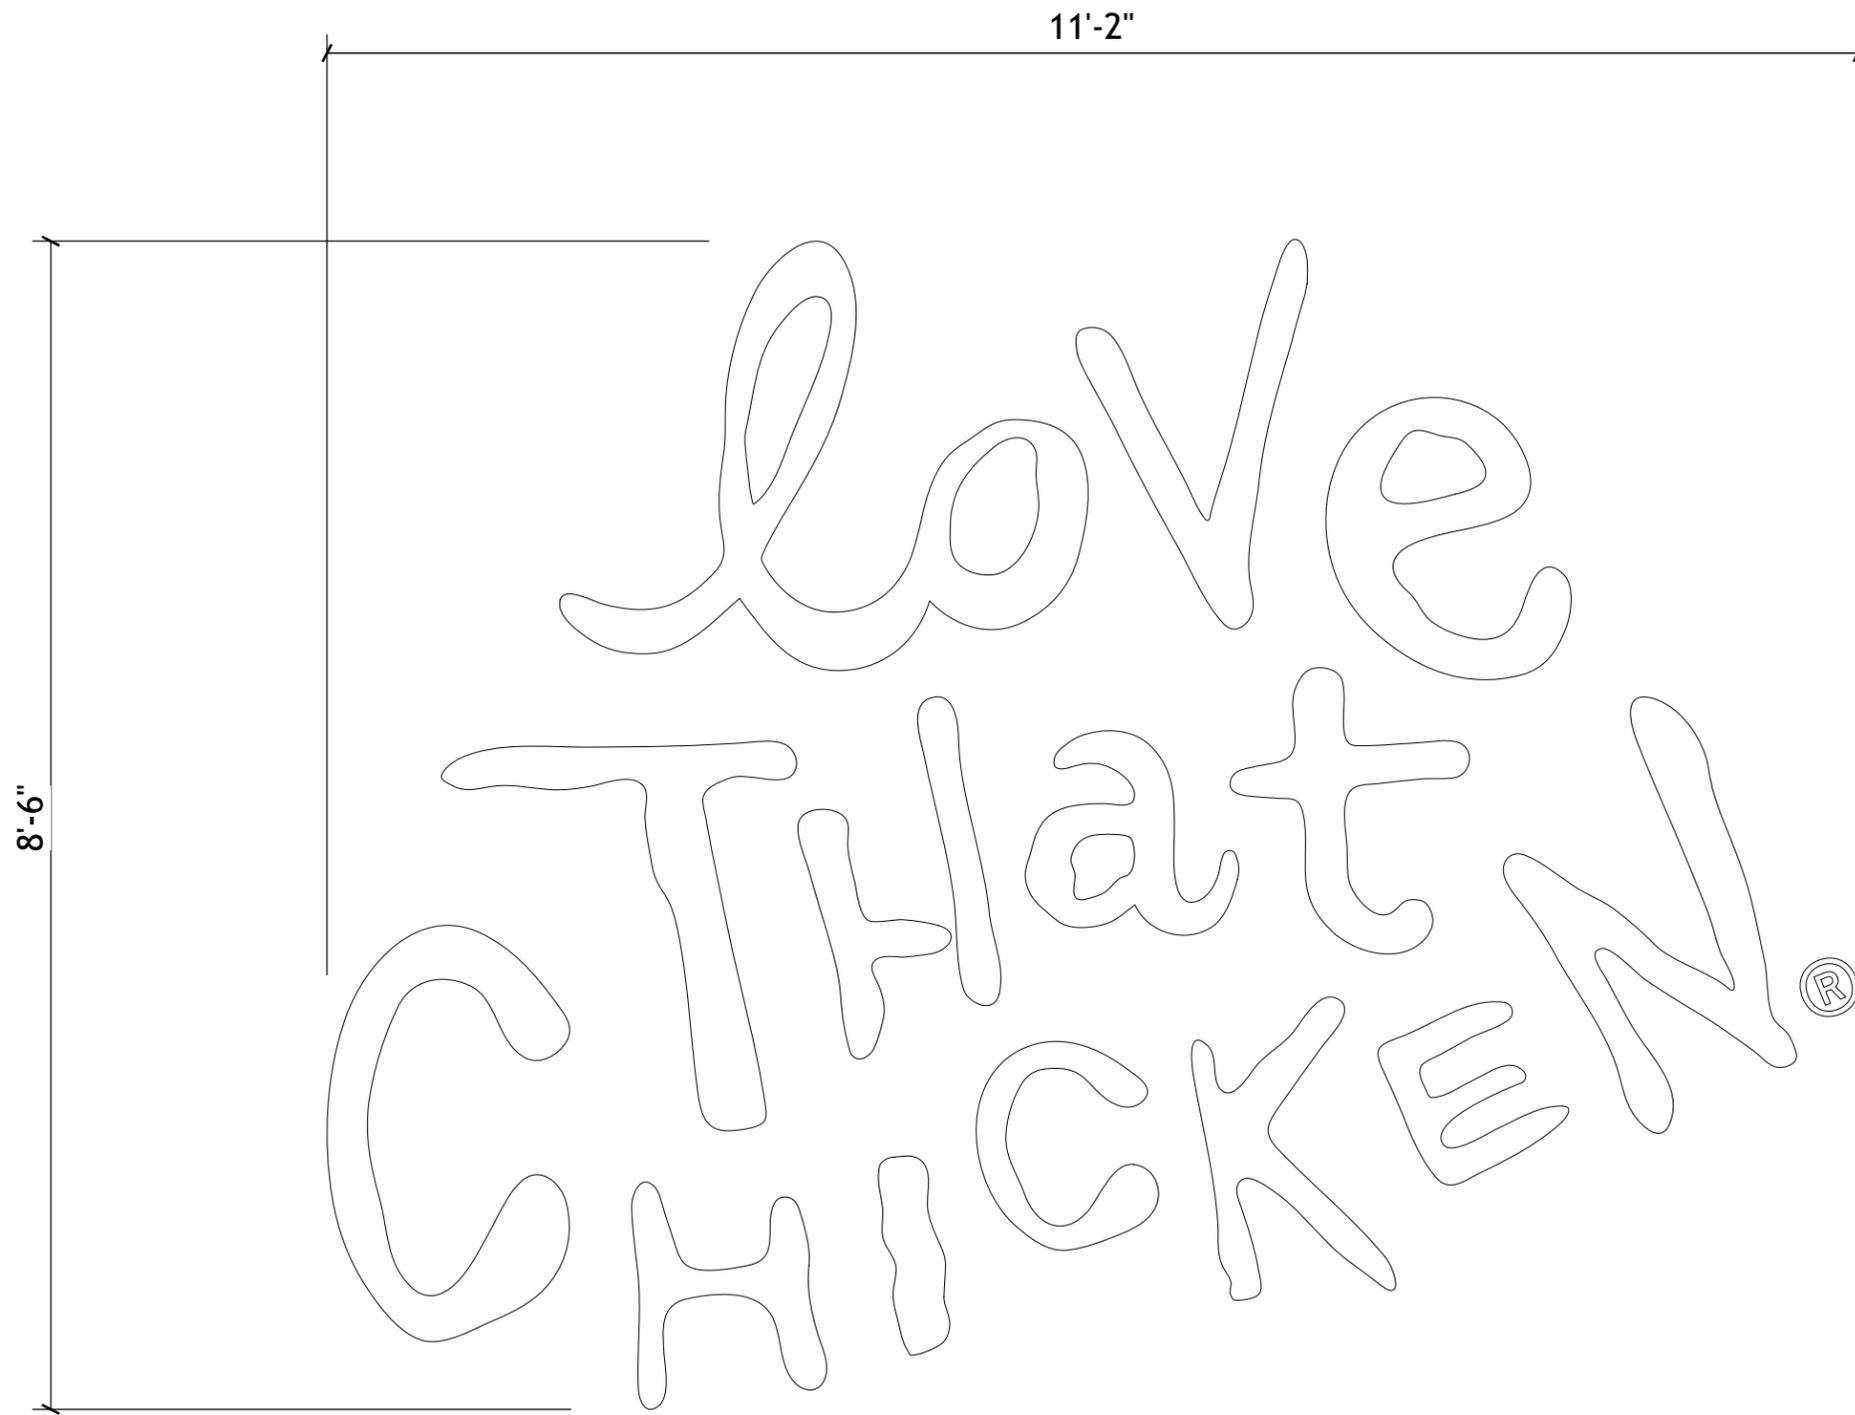

**LOREN**

**LOREN INDUSTRIES**

12226 Coast Drive  
Whittier, CA 90601  
Tel: (562) 946-7545  
Fax: (562) 949-5707  
St. Lic.: 455415

Los Angeles, CA



DRAWING/REVISION NO.:  
**02-21-0002R2**

PAGE NO.:  
**9 OF 21**

CLIENT:  
**POPEYES**

ADDRESS  
584 N Tustin St.  
Orange, CA 92867

Approval Signature

DATE:  
**02/03/2021**

PROJECT MANAGER  
**Dave P.**

DESIGNER:  
**EC**

REVISION DATE:  
**06/02/2021**

REVISION BY:  
**Jose Soria**


**N4**

**"LOVE THAT CHICKEN" NON-ILLUMINATED FCO LETTERS**

AREA: 94.92 SQ FT

Scale: 3/4" = 1'-0"

ALL IDEAS, PLANS, AND ELECTRONIC ART INDICATED ON THIS DRAWING ARE COPYRIGHTED AND OWNED BY LOREN ELECTRIC SIGN CORPORATION AND SHALL NOT BE REPRODUCED, USED BY OR DISCLOSED TO ANY PERSONS, FIRM OR CORPORATION FOR ANY PURPOSE WHATSOEVER WITHOUT PERMISSION OF LOREN ELECTRIC SIGN CORPORATION.

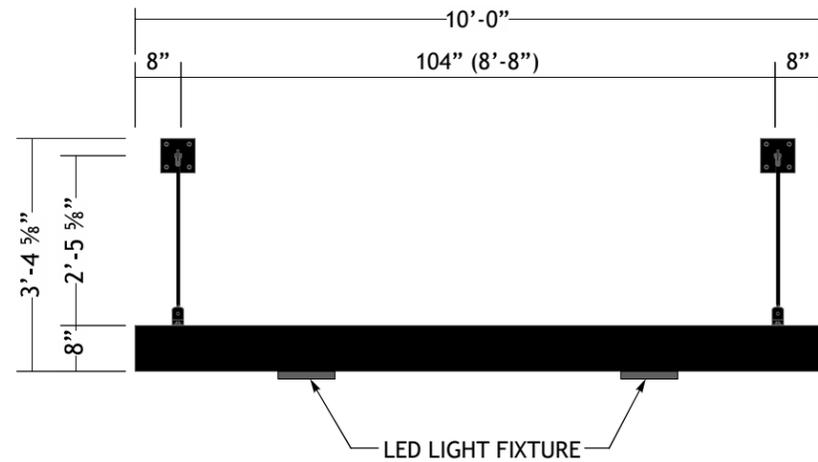

**N5** DT WINDOW CANOPY  
FRONT VIEW **QTY: 1**  
SCALE: 3/8" = 1'-0"

**SPECIFICATIONS:**

2. 2" X 8" ALUMINUM RECT. TUBE CANOPY FRAME WITH .090" BRAKE FORMED STIFFENERS
3. .090" ALUMINUM TOP & BOTTOM COVERS
4. PAINT - BLACK
5. LIGHTING - LED LIGHT FIXTURE

**NOTES:**

ELECTRICAL COMPONENTS TO BE UL LISTED AND INSTALLED IN ACCORDANCE WITH THE NATIONAL ELECTRIC CODE (NEC)

ALL WIRING SHALL BE 12 GA


(1) 20 AMP-120V CIRCUIT TO BE BROUGHT TO JOB SITE BY LICENCED ELECTRICIAN.

ALL SIGNAGE WILL BE UL2161 COMPLIANT AND CARRY UL LABELS.


**COLOR**

BLACK

(1) LEFT SIDE

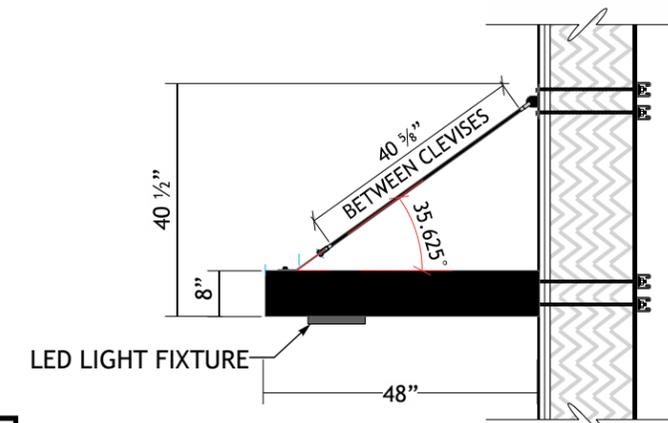

**2** CANOPY  
END VIEW  
SCALE: 3/8" = 1'-0"

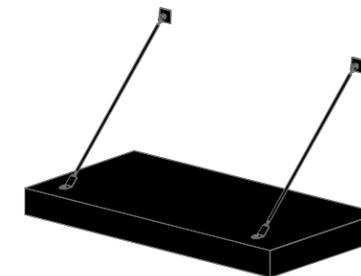

**3** CANOPY  
ISOMETRIC VIEW  
SCALE: NTS

<b>UL LISTED</b>	<p>THIS SIGN IS INTENDED TO BE INSTALLED IN ACCORDANCE WITH THE REQUIREMENTS OF ARTICLE 600 OF THE NATIONAL ELECTRICAL CODE AND/OR OTHER APPLICABLE LOCAL CODES.</p> <p>THIS INCLUDES PROPER GROUNDING AND BONDING OF THE SIGN.</p>
------------------	---



**LOREN**  
LOREN INDUSTRIES

12226 Coast Drive  
Whittier, CA 90601  
Tel: (562) 946-7545  
Fax: (562) 949-5707  
St. Lic.: 455415

Los Angeles, CA



DRAWING/REVISION NO.:

**02-21-0002R2**

PAGE NO.:

**10 OF 21**

CLIENT:

**POPEYES**

ADDRESS

584 N Tustin St.  
Orange, CA 92867

Approval Signature

DATE:

02/03/2021

PROJECT MANAGER

Dave P.

DESIGNER:

EC


REVISION DATE:

06/02/2021


REVISION BY:

Jose Soria

ALL IDEAS, PLANS, AND ELECTRONIC ART INDICATED ON THIS DRAWING ARE COPYRIGHTED AND OWNED BY LOREN ELECTRIC SIGN CORPORATION AND SHALL NOT BE REPRODUCED, USED BY OR DISCLOSED TO ANY PERSONS, FIRM OR CORPORATION FOR ANY PURPOSE WHATSOEVER WITHOUT PERMISSION OF LOREN ELECTRIC SIGN CORPORATION.

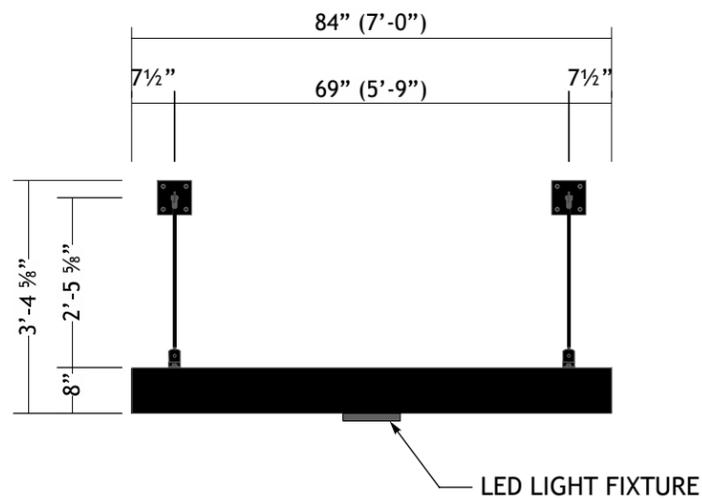

**N6** CANOPY FRONT VIEW **QTY: 1**  
SCALE: 3/8" = 1'-0"

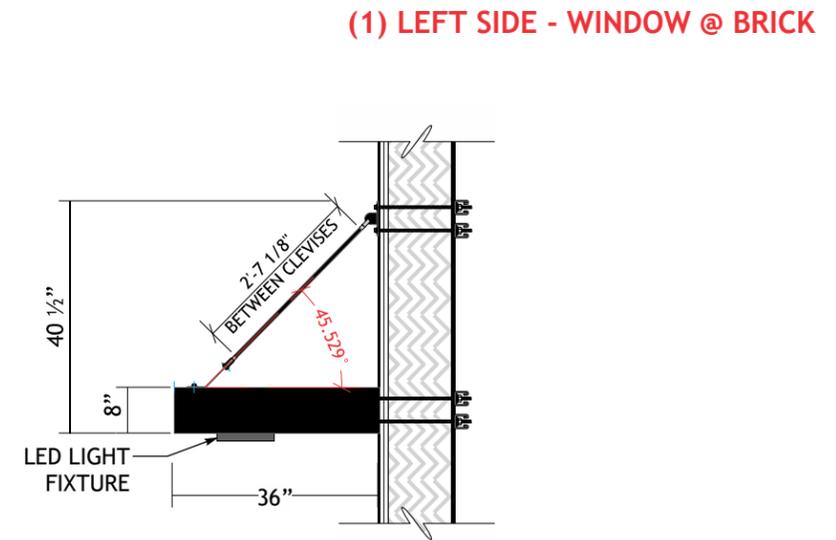

**2** CANOPY END VIEW **(1) LEFT SIDE - WINDOW @ BRICK**  
SCALE: 3/8" = 1'-0"

**SPECIFICATIONS:**

2. 2" X 8" ALUMINUM RECT. TUBE CANOPY FRAME WITH .090" BRAKE FORMED STIFFENERS
3. .090" ALUMINUM TOP & BOTTOM COVERS
4. PAINT - BLACK
5. LIGHTING - LED LIGHT FIXTURE

**NOTES:**

ELECTRICAL COMPONENTS TO BE UL LISTED AND INSTALLED IN ACCORDANCE WITH THE NATIONAL ELECTRIC CODE (NEC)


ALL WIRING SHALL BE 12 GA

(1) 20 AMP-120V CIRCUIT TO BE BROUGHT TO JOB SITE BY LICENCED ELECTRICIAN.

ALL SIGNAGE WILL BE UL2161 COMPLIANT AND CARRY UL LABELS.

**COLOR**

BLACK

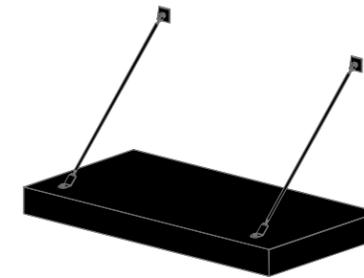

**3** CANOPY ISOMETRIC VIEW SCALE: NTS

<b>UL LISTED</b>	THIS SIGN IS INTENDED TO BE INSTALLED IN ACCORDANCE WITH THE REQUIREMENTS OF ARTICLE 600 OF THE NATIONAL ELECTRIC CODE AND/OR OTHER APPLICABLE LOCAL CODES.
ELECTRIC SIGN SECTION	THIS INCLUDES PROPER GROUNDING AND BONDING OF THE SIGN.



**LOREN INDUSTRIES**

12226 Coast Drive  
Whittier, CA 90601  
Tel: (562) 946-7545  
Fax: (562) 949-5707  
St. Lic.: 455415

Los Angeles, CA



DRAWING/REVISION NO.:

**02-21-0002R2**

PAGE NO.:

**11 OF 21**

CLIENT:

**POPEYES**

ADDRESS

584 N Tustin St.  
Orange, CA 92867

Approval Signature

DATE:

**02/03/2021**

PROJECT MANAGER

**Dave P.**

DESIGNER:

**EC**


REVISION DATE:

**06/02/2021**

REVISION BY:

**Jose Soria**

ALL IDEAS, PLANS, AND ELECTRONIC ART INDICATED ON THIS DRAWING ARE COPYRIGHTED AND OWNED BY LOREN ELECTRIC SIGN CORPORATION AND SHALL NOT BE REPRODUCED, USED BY OR DISCLOSED TO ANY PERSONS, FIRM OR CORPORATION FOR ANY PURPOSE WHATSOEVER WITHOUT PERMISSION OF LOREN ELECTRIC SIGN CORPORATION.

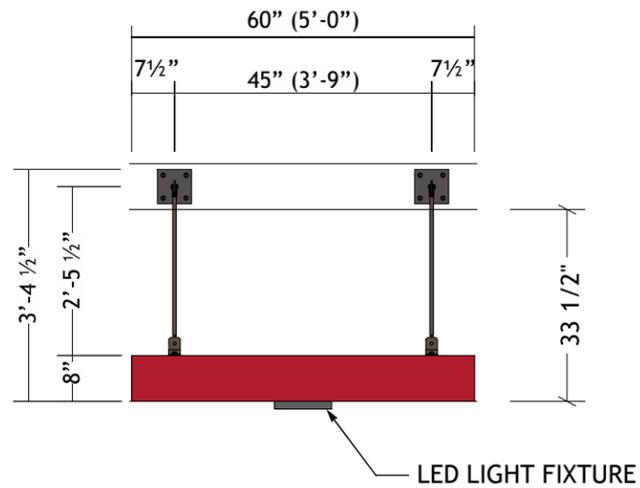

**N7**

CANOPY  
FRONT VIEW

**QTY: 1**

SCALE: 3/8" = 1'-0"

**SPECIFICATIONS:**

2. 2" X 8" ALUMINUM RECT. TUBE CANOPY FRAME WITH .090" BRAKE FORMED STIFFENERS
3. .090" ALUMINUM TOP & BOTTOM COVERS
4. PAINT - PMS 187C RED
5. LIGHTING- LED LIGHT FIXTURE

**NOTES:**

ELECTRICAL COMPONENTS TO BE UL LISTED AND INSTALLED IN ACCORDANCE WITH THE NATIONAL ELECTRIC CODE (NEC)

ALL WIRING SHALL BE 12 GA


(1) 20 AMP-120V CIRCUIT TO BE BROUGHT TO JOB SITE BY LICENCED ELECTRICIAN.

ALL SIGNAGE WILL BE UL2161 COMPLIANT AND CARRY UL LABELS.

**COLOR**

- PMS 187C RED
- BM CC-542 WILLOW


**(1) LEFT SIDE - CORNER**

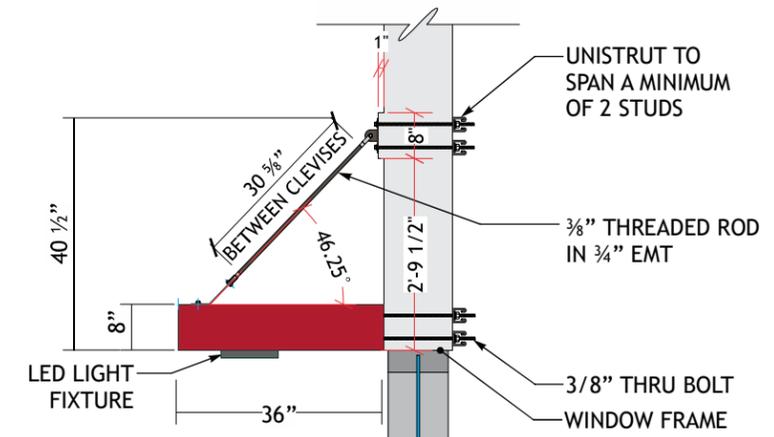

**2**

CANOPY  
END VIEW

SCALE: 3/8" = 1'-0"

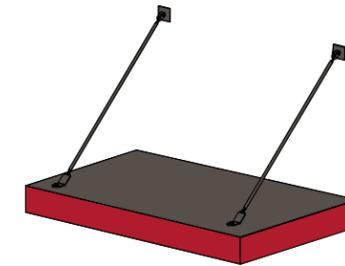

**3**

CANOPY  
ISOMETRIC VIEW

SCALE: NTS

	<p>THIS SIGN IS INTENDED TO BE INSTALLED IN ACCORDANCE WITH THE REQUIREMENTS OF ARTICLE 600 OF THE NATIONAL ELECTRICAL CODE AND/OR OTHER APPLICABLE LOCAL CODES.</p> <p>THIS INCLUDES PROPER GROUNDING AND BONDING OF THE SIGN.</p>
--	---



**LOREN INDUSTRIES**

12226 Coast Drive  
Whittier, CA 90601  
Tel: (562) 946-7545  
Fax: (562) 949-5707  
St. Lic.: 455415

Los Angeles, CA



DRAWING/REVISION NO.:

**02-21-0002R2**

PAGE NO.:

**12 OF 21**

CLIENT:

**POPEYES**

ADDRESS

584 N Tustin St.  
Orange, CA 92867

Approval Signature

DATE:

**02/03/2021**

PROJECT MANAGER

**Dave P.**

DESIGNER:

**EC**


REVISION DATE:

**06/02/2021**

REVISION BY:

**Jose Soria**

ALL IDEAS, PLANS, AND ELECTRONIC ART INDICATED ON THIS DRAWING ARE COPYRIGHTED AND OWNED BY LOREN ELECTRIC SIGN CORPORATION AND SHALL NOT BE REPRODUCED, USED BY OR DISCLOSED TO ANY PERSONS, FIRM OR CORPORATION FOR ANY PURPOSE WHATSOEVER WITHOUT PERMISSION OF LOREN ELECTRIC SIGN CORPORATION.

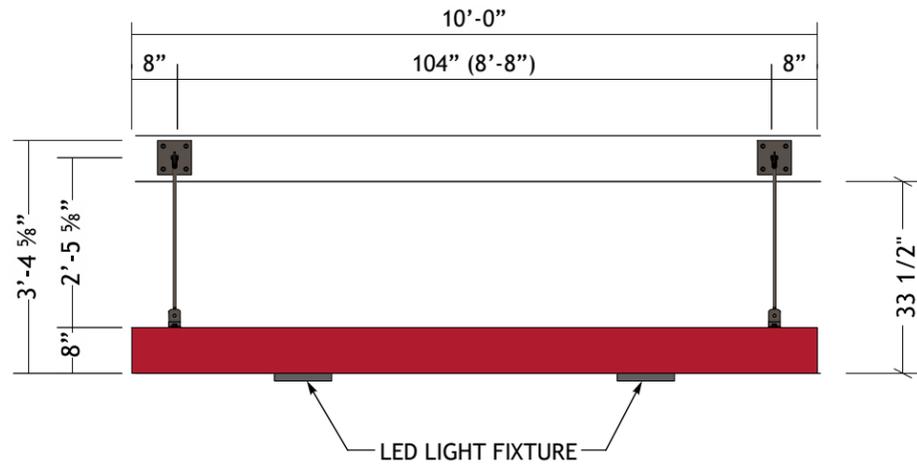

**N8**

CANOPY  
FRONT VIEW

**QTY: 1**

SCALE: 3/8" = 1'-0"

**SPECIFICATIONS:**

2. 2" X 8" ALUMINUM RECT. TUBE CANOPY FRAME WITH .090" BRAKE FORMED STIFFENERS
3. .090" ALUMINUM TOP & BOTTOM COVERS
4. PAINT - PMS 187C RED
5. LIGHTING- LED LIGHT FIXTURE

**NOTES:**

ELECTRICAL COMPONENTS TO BE UL LISTED AND INSTALLED IN ACCORDANCE WITH THE NATIONAL ELECTRIC CODE (NEC)

ALL WIRING SHALL BE 12 GA


(1) 20 AMP-120V CIRCUIT TO BE BROUGHT TO JOB SITE BY LICENCED ELECTRICIAN.

ALL SIGNAGE WILL BE UL2161 COMPLIANT AND CARRY UL LABELS.

**COLOR**

- PMS 187C RED
- BM CC-542 WILLOW


**(1) LEFT SIDE**

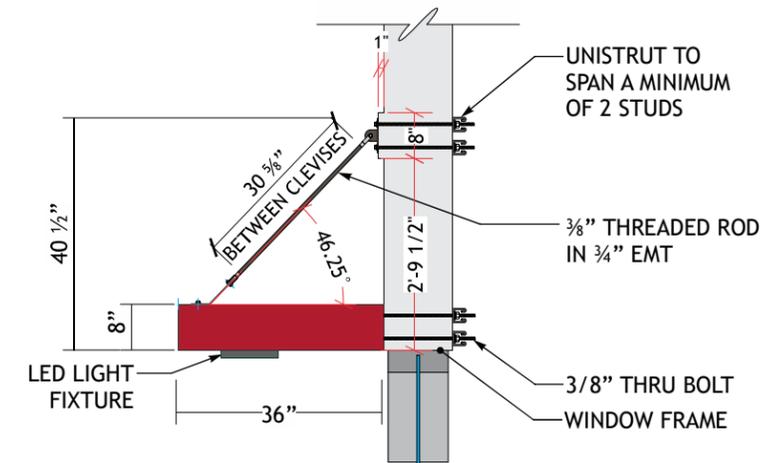

**2**

CANOPY  
END VIEW

SCALE: 3/8" = 1'-0"

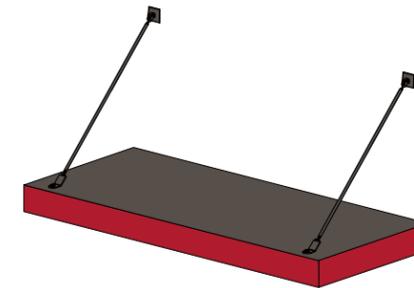

**3**

CANOPY  
ISOMETRIC VIEW

SCALE: NTS

	<p>THIS SIGN IS INTENDED TO BE INSTALLED IN ACCORDANCE WITH THE REQUIREMENTS OF ARTICLE 600 OF THE NATIONAL ELECTRICAL CODE AND/OR OTHER APPLICABLE LOCAL CODES.</p> <p>THIS INCLUDES PROPER GROUNDING AND BONDING OF THE SIGN.</p>
--	---



**LOREN INDUSTRIES**

12226 Coast Drive  
Whittier, CA 90601  
Tel: (562) 946-7545  
Fax: (562) 949-5707  
St. Lic.: 455415

Los Angeles, CA



DRAWING/REVISION NO.:

**02-21-0002R2**

PAGE NO.:

**13 OF 21**

CLIENT:

**POPEYES**

ADDRESS

584 N Tustin St.  
Orange, CA 92867

Approval Signature

DATE:

**02/03/2021**

PROJECT MANAGER

**Dave P.**

DESIGNER:

**EC**


REVISION DATE:

**06/02/2021**


REVISION BY:

**Jose Soria**

ALL IDEAS, PLANS, AND ELECTRONIC ART INDICATED ON THIS DRAWING ARE COPYRIGHTED AND OWNED BY LOREN ELECTRIC SIGN CORPORATION AND SHALL NOT BE REPRODUCED, USED BY OR DISCLOSED TO ANY PERSONS, FIRM OR CORPORATION FOR ANY PURPOSE WHATSOEVER WITHOUT PERMISSION OF LOREN ELECTRIC SIGN CORPORATION.

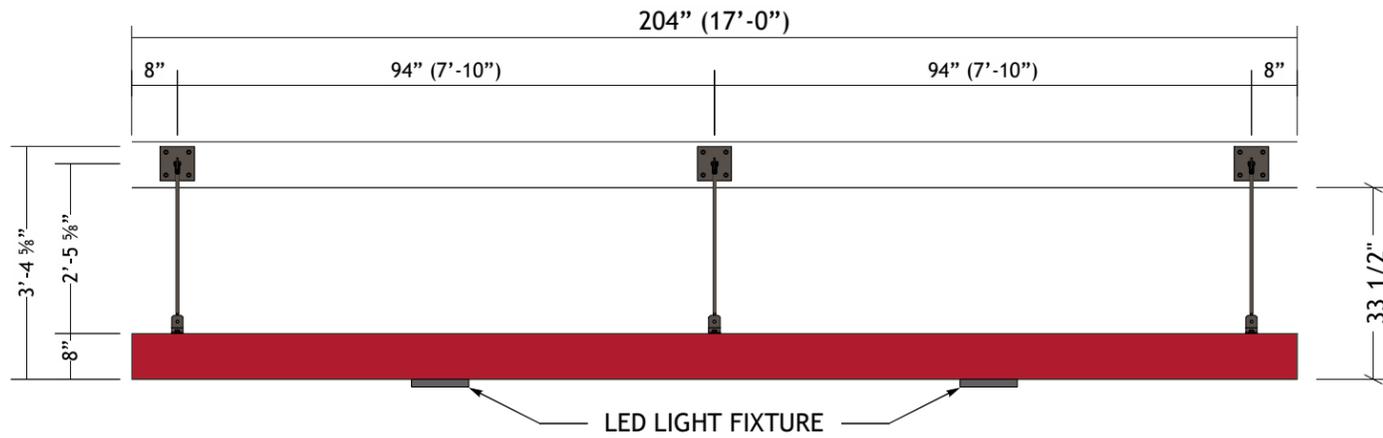

**N9** CANOPY FRONT VIEW **QTY: 2**  
SCALE: 3/8" = 1'-0"

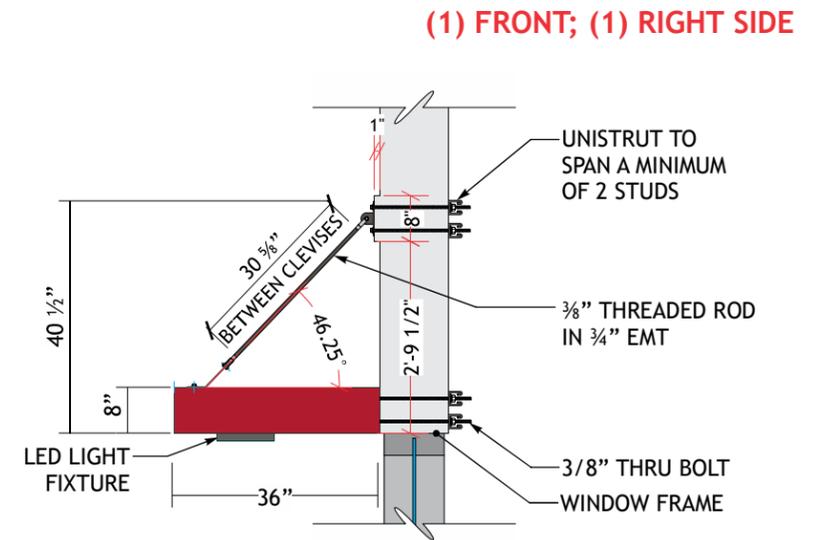

**2** CANOPY END VIEW  
SCALE: 3/8" = 1'-0"

**SPECIFICATIONS:**

2. 2" X 8" ALUMINUM RECT. TUBE CANOPY FRAME WITH .090" BRAKE FORMED STIFFENERS
3. .090" ALUMINUM TOP & BOTTOM COVERS
4. PAINT - PMS 187C RED
5. LIGHTING- LED LIGHT FIXTURE

**NOTES:**

ELECTRICAL COMPONENTS TO BE UL LISTED AND INSTALLED IN ACCORDANCE WITH THE NATIONAL ELECTRIC CODE (NEC)


ALL WIRING SHALL BE 12 GA

(1) 20 AMP-120V CIRCUIT TO BE BROUGHT TO JOB SITE BY LICENCED ELECTRICIAN.

ALL SIGNAGE WILL BE UL2161 COMPLIANT AND CARRY UL LABELS.

**COLOR**

- PMS 187C RED
- BM CC-542 WILLOW

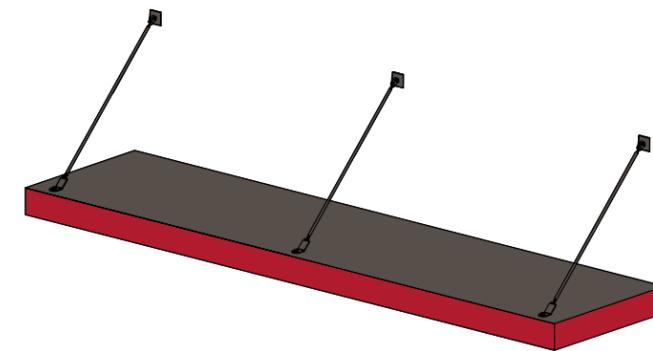

**3** CANOPY ISOMETRIC VIEW  
SCALE: NTS

<b>UL LISTED</b>	THIS SIGN IS INTENDED TO BE INSTALLED IN ACCORDANCE WITH THE REQUIREMENTS OF ARTICLE 600 OF THE NATIONAL ELECTRICAL CODE AND/OR OTHER APPLICABLE LOCAL CODES.
ELECTRIC SIGN SECTION	THIS INCLUDES PROPER GROUNDING AND BONDING OF THE SIGN.

(1) FRONT; (1) RIGHT SIDE



**LOREN INDUSTRIES**

12226 Coast Drive  
Whittier, CA 90601  
Tel: (562) 946-7545  
Fax: (562) 949-5707  
St. Lic.: 455415

Los Angeles, CA



DRAWING/REVISION NO.:

**02-21-0002R2**

PAGE NO.:

**14 OF 21**

CLIENT:

**POPEYES**

ADDRESS

584 N Tustin St.  
Orange, CA 92867

Approval Signature

DATE:

**02/03/2021**

PROJECT MANAGER

**Dave P.**

DESIGNER:

**EC**


REVISION DATE:

**06/02/2021**

REVISION BY:

**Jose Soria**

ALL IDEAS, PLANS, AND ELECTRONIC ART INDICATED ON THIS DRAWING ARE COPYRIGHTED AND OWNED BY LOREN ELECTRIC SIGN CORPORATION AND SHALL NOT BE REPRODUCED, USED BY OR DISCLOSED TO ANY PERSONS, FIRM OR CORPORATION FOR ANY PURPOSE WHATSOEVER WITHOUT PERMISSION OF LOREN ELECTRIC SIGN CORPORATION.

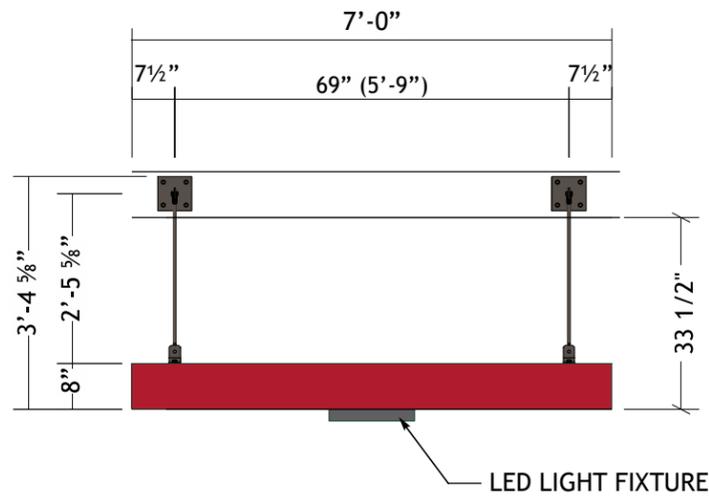

**N10**

CANOPY  
FRONT VIEW

**QTY: 1**

SCALE: 3/8" = 1'-0"

**SPECIFICATIONS:**

2. 2" X 8" ALUMINUM RECT. TUBE CANOPY FRAME WITH .090" BRAKE FORMED STIFFENERS
3. .090" ALUMINUM TOP & BOTTOM COVERS
4. PAINT - PMS 187C RED
5. LIGHTING- LED LIGHT FIXTURE

**NOTES:**

ELECTRICAL COMPONENTS TO BE UL LISTED AND INSTALLED IN ACCORDANCE WITH THE NATIONAL ELECTRIC CODE (NEC)

ALL WIRING SHALL BE 12 GA


(1) 20 AMP-120V CIRCUIT TO BE BROUGHT TO JOB SITE BY LICENCED ELECTRICIAN.

ALL SIGNAGE WILL BE UL2161 COMPLIANT AND CARRY UL LABELS.

**COLOR**

- PMS 187C RED
- BM CC-542 WILLOW


**(1) RIGHT SIDE**

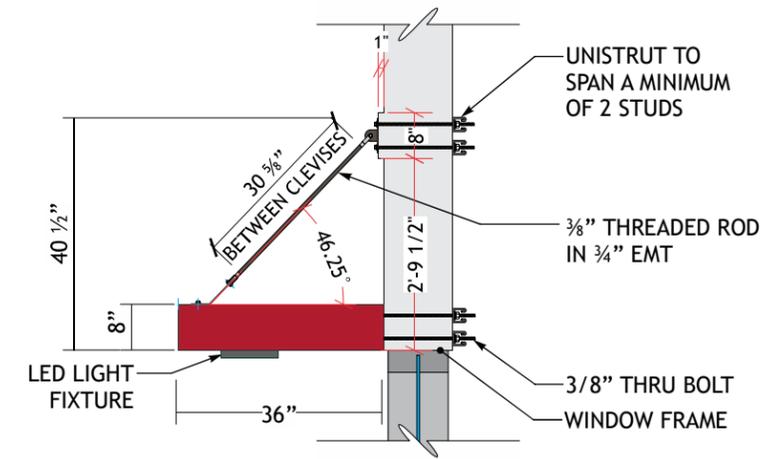

**2**

CANOPY  
END VIEW

SCALE: 3/8" = 1'-0"

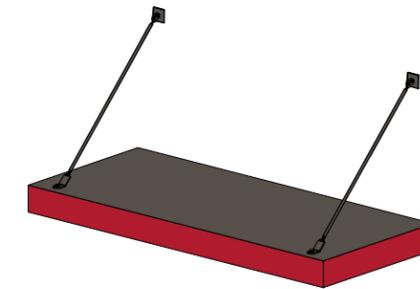

**3**

CANOPY  
ISOMETRIC VIEW

SCALE: NTS

	<p>THIS SIGN IS INTENDED TO BE INSTALLED IN ACCORDANCE WITH THE REQUIREMENTS OF ARTICLE 600 OF THE NATIONAL ELECTRICAL CODE AND/OR OTHER APPLICABLE LOCAL CODES.</p> <p>THIS INCLUDES PROPER GROUNDING AND BONDING OF THE SIGN.</p>
--	---



**LOREN INDUSTRIES**

12226 Coast Drive  
Whittier, CA 90601  
Tel: (562) 946-7545  
Fax: (562) 949-5707  
St. Lic.: 455415

Los Angeles, CA



DRAWING/REVISION NO.:

**02-21-0002R2**

PAGE NO.:

**15 OF 21**

CLIENT:

**POPEYES**

ADDRESS

584 N Tustin St.  
Orange, CA 92867

Approval Signature

DATE:

**02/03/2021**

PROJECT MANAGER

**Dave P.**

DESIGNER:

**EC**

REVISION DATE:

**06/02/2021**

REVISION BY:

**Jose Soria**

ALL IDEAS, PLANS, AND ELECTRONIC ART INDICATED ON THIS DRAWING ARE COPYRIGHTED AND OWNED BY LOREN ELECTRIC SIGN CORPORATION AND SHALL NOT BE REPRODUCED, USED BY OR DISCLOSED TO ANY PERSONS, FIRM OR CORPORATION FOR ANY PURPOSE WHATSOEVER WITHOUT PERMISSION OF LOREN ELECTRIC SIGN CORPORATION.



**LOREN**

**LOREN INDUSTRIES**

12226 Coast Drive  
Whittier, CA 90601

Tel: (562) 946-7545

Fax: (562) 949-5707

St. Lic.: 455415

Los Angeles, CA



DRAWING/REVISION NO.:

**02-21-0002R2**

PAGE NO.:

**16** OF **21**

CLIENT:

**POPEYES**

ADDRESS

584 N Tustin St.  
Orange, CA 92867

Approval Signature

DATE:

**02/03/2021**

PROJECT MANAGER

**Dave P.**

DESIGNER:

**EC**

REVISION DATE:

**06/02/2021**


REVISION BY:

**Jose Soria**

ALL IDEAS, PLANS, AND ELECTRONIC ART INDICATED ON THIS DRAWING ARE COPYRIGHTED AND OWNED BY LOREN ELECTRIC SIGN CORPORATION AND SHALL NOT BE REPRODUCED, USED BY OR DISCLOSED TO ANY PERSONS, FIRM OR CORPORATION FOR ANY PURPOSE WHATSOEVER WITHOUT PERMISSION OF LOREN ELECTRIC SIGN CORPORATION.

**RIGHT ELEVATION**

TOP VIEW

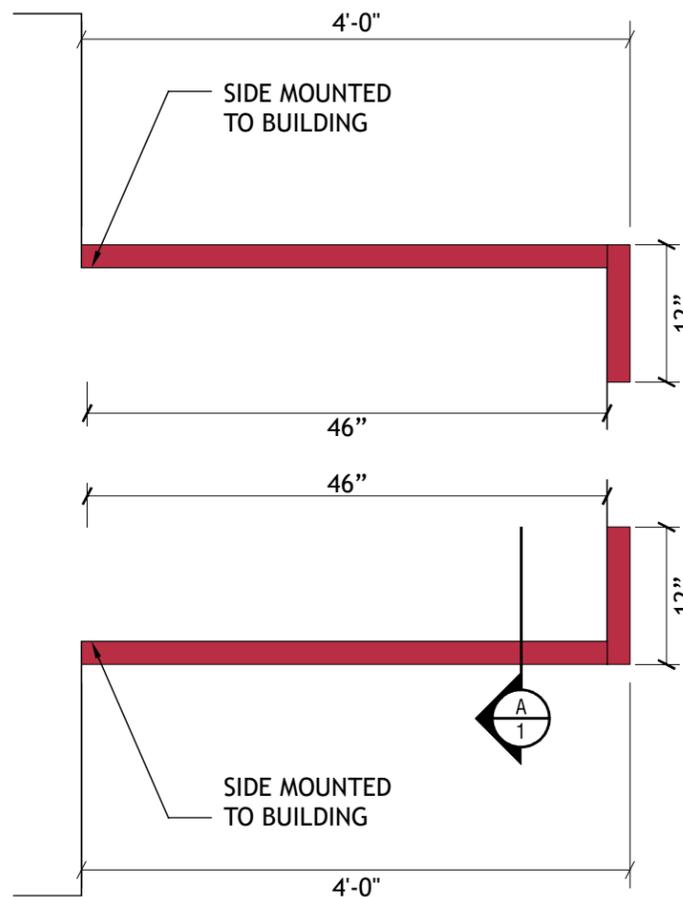

.063 ALUMINUM  
PAINTED TO MATCH  
PMS 187 RED  
MATTE FINISH

**LEFT ELEVATION**


TOP VIEW

Scale: 3/4"=1'-0"

**NOTE**  
EXACT LENGTHS TO BE CUT  
IN THE FIELD BY INSTALLER

(QTY: 2)

FRONT VIEW

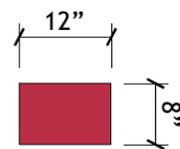


(QTY: 2)

FRONT VIEW



.063 ALUMINUM  
PAINTED TO MATCH  
PMS 187 RED  
MATTE FINISH

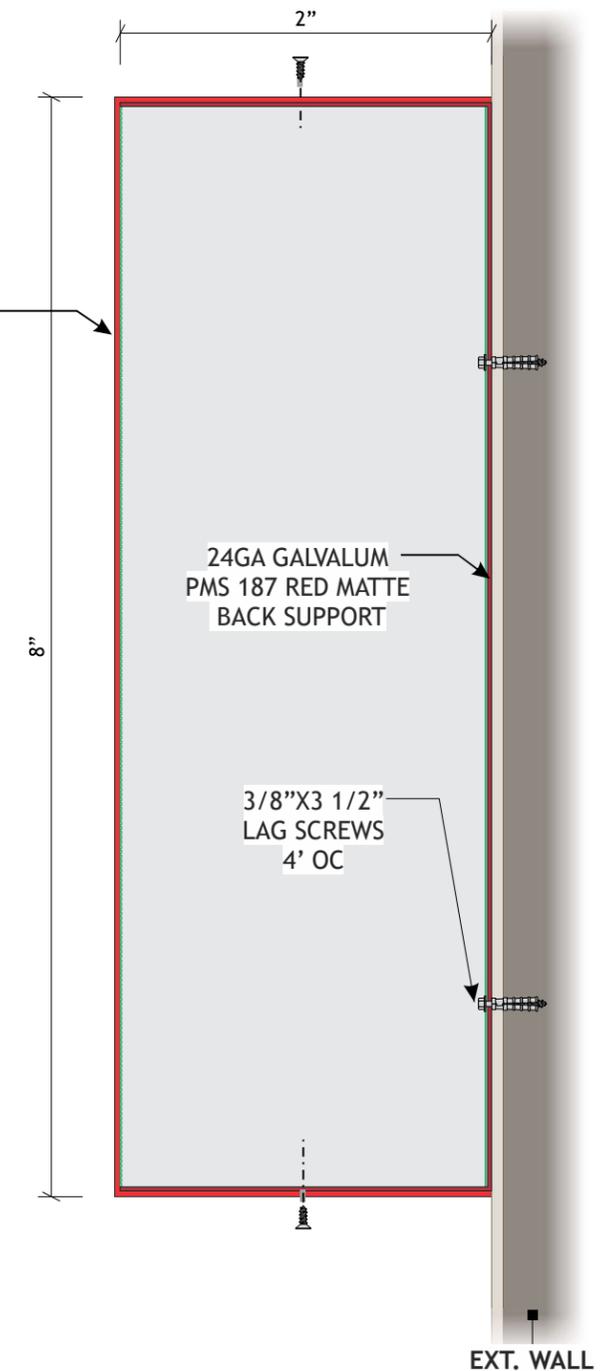


**SECTION DETAIL**

Scale: NTS

**N11**

**NON-ILLUMINATED 8" TALL BUILDING FASCIA BAND (SIMPLE DESIGN)**

Scale: 1/2"=1'-0"

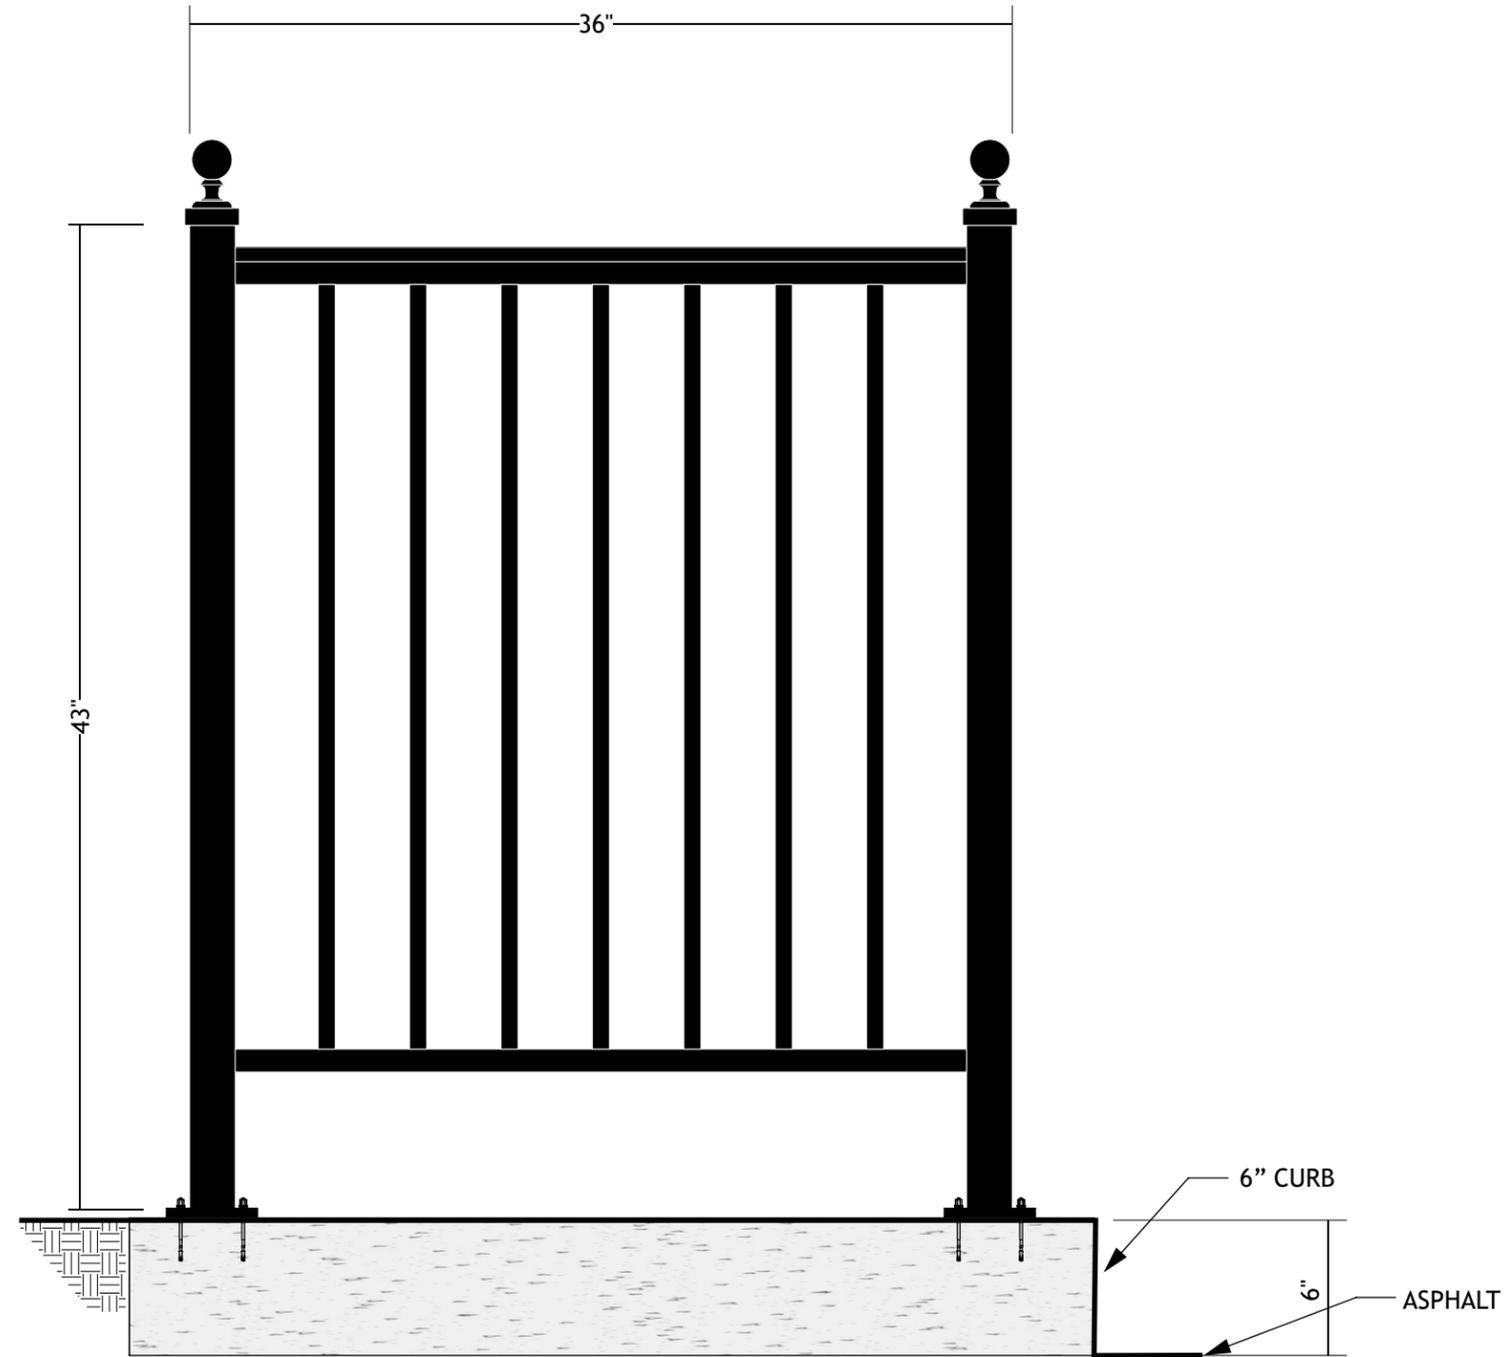

**SPECIFICATIONS:**  
 1. ALUMINUM SQUARE TUBE RAILINGS  
 2. PAINT - BLACK

**N12** GUARD RAIL WITH PLATE  
 FRONT VIEW

SCALE: 1 1/2" = 1'-0"



**LOREN**

LOREN INDUSTRIES

12226 Coast Drive  
 Whittier, CA 90601

Tel: (562) 946-7545

Fax: (562) 949-5707

St. Lic.: 455415

Los Angeles, CA



DRAWING/REVISION NO.:

02-21-0002R2

PAGE NO.:

17 OF 21

CLIENT:

POPEYES

ADDRESS

584 N Tustin St.  
 Orange, CA 92867

Approval Signature

DATE:

02/03/2021

PROJECT MANAGER

Dave P.

DESIGNER:

EC


REVISION DATE:

06/02/2021

REVISION BY:


Jose Soria

ALL IDEAS, PLANS, AND ELECTRONIC ART INDICATED ON THIS DRAWING ARE COPYRIGHTED AND OWNED BY LOREN ELECTRIC SIGN CORPORATION AND SHALL NOT BE REPRODUCED, USED BY OR DISCLOSED TO ANY PERSONS, FIRM OR CORPORATION FOR ANY PURPOSE WHATSOEVER WITHOUT PERMISSION OF LOREN ELECTRIC SIGN CORPORATION.

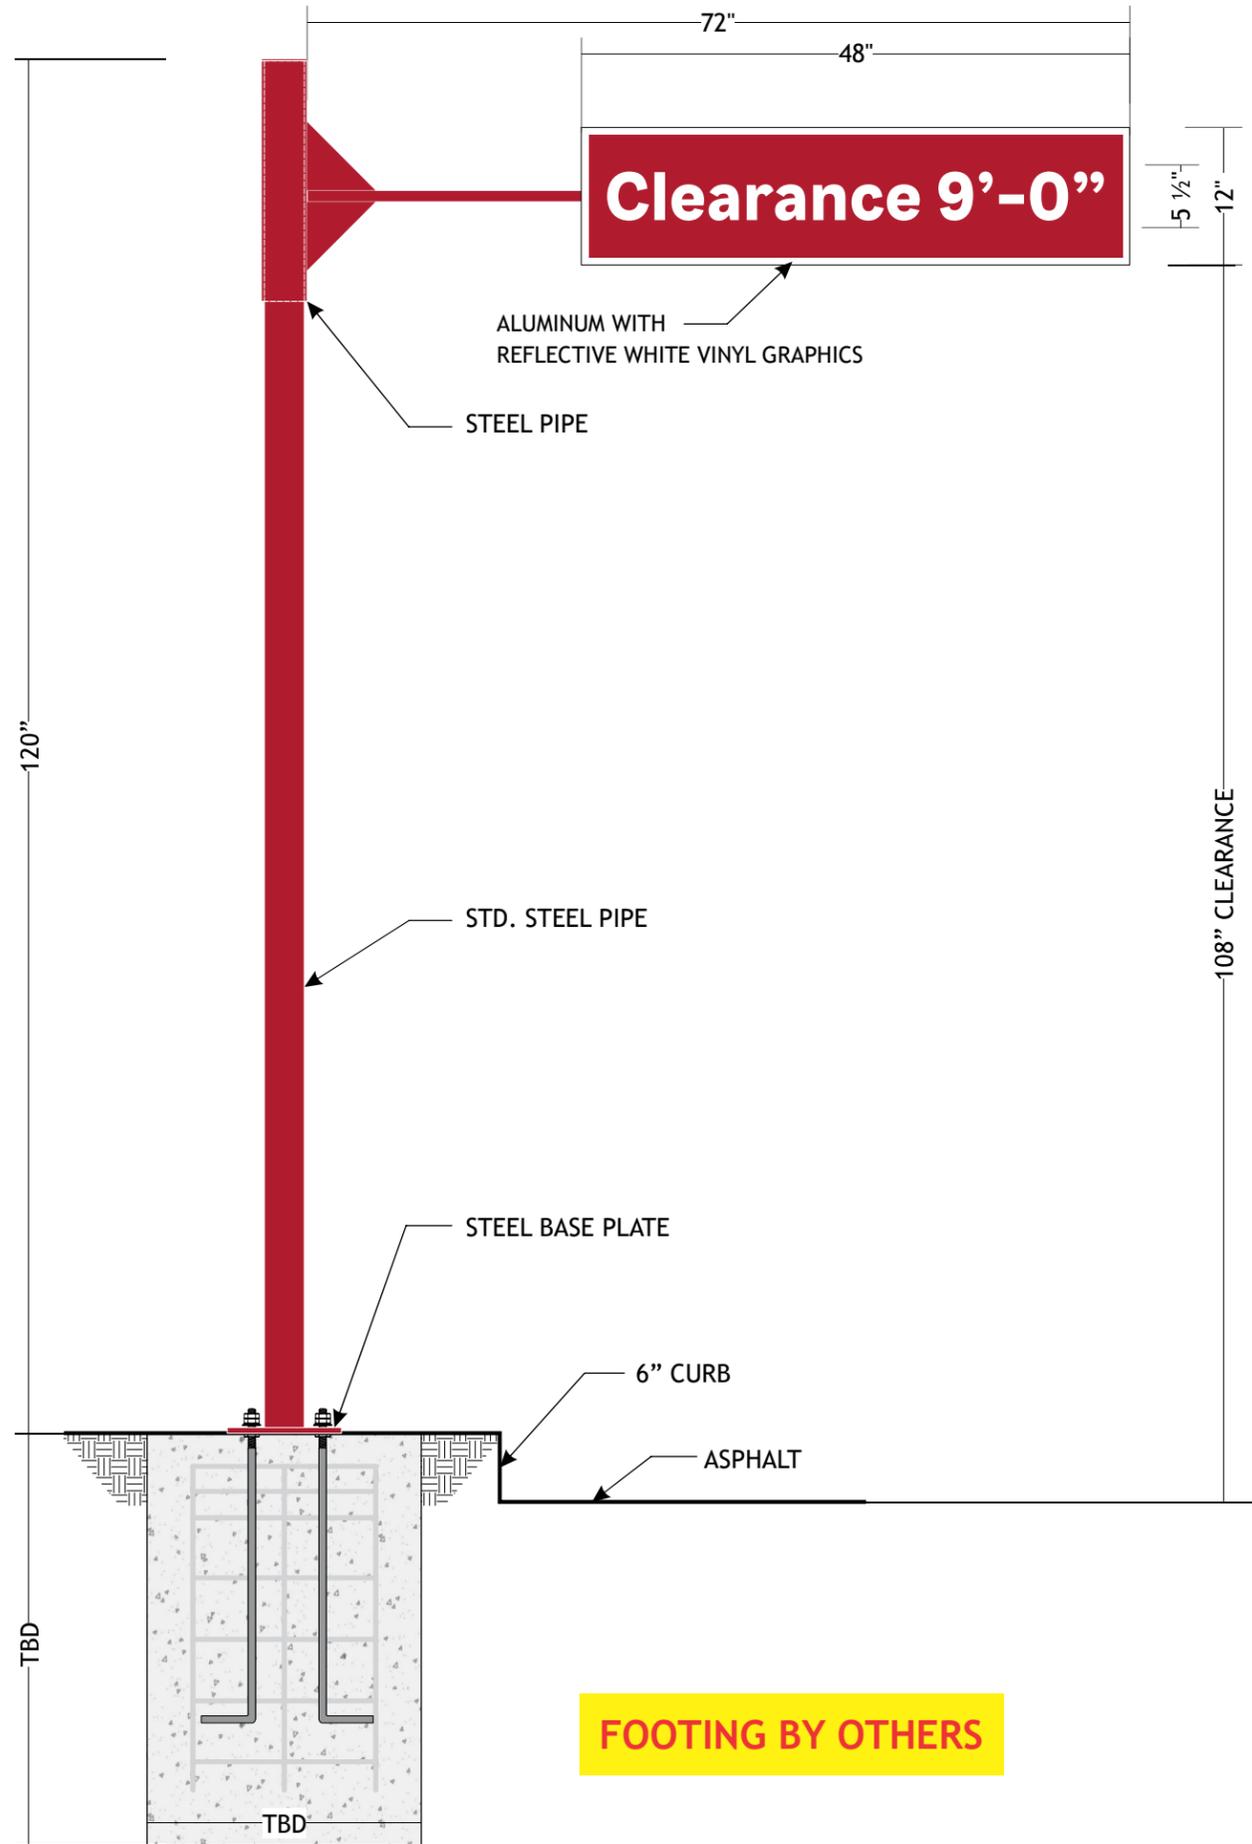

**N13** CLEARANCE BAR  
FRONT VIEW

SCALE: 3/4" = 1'-0"

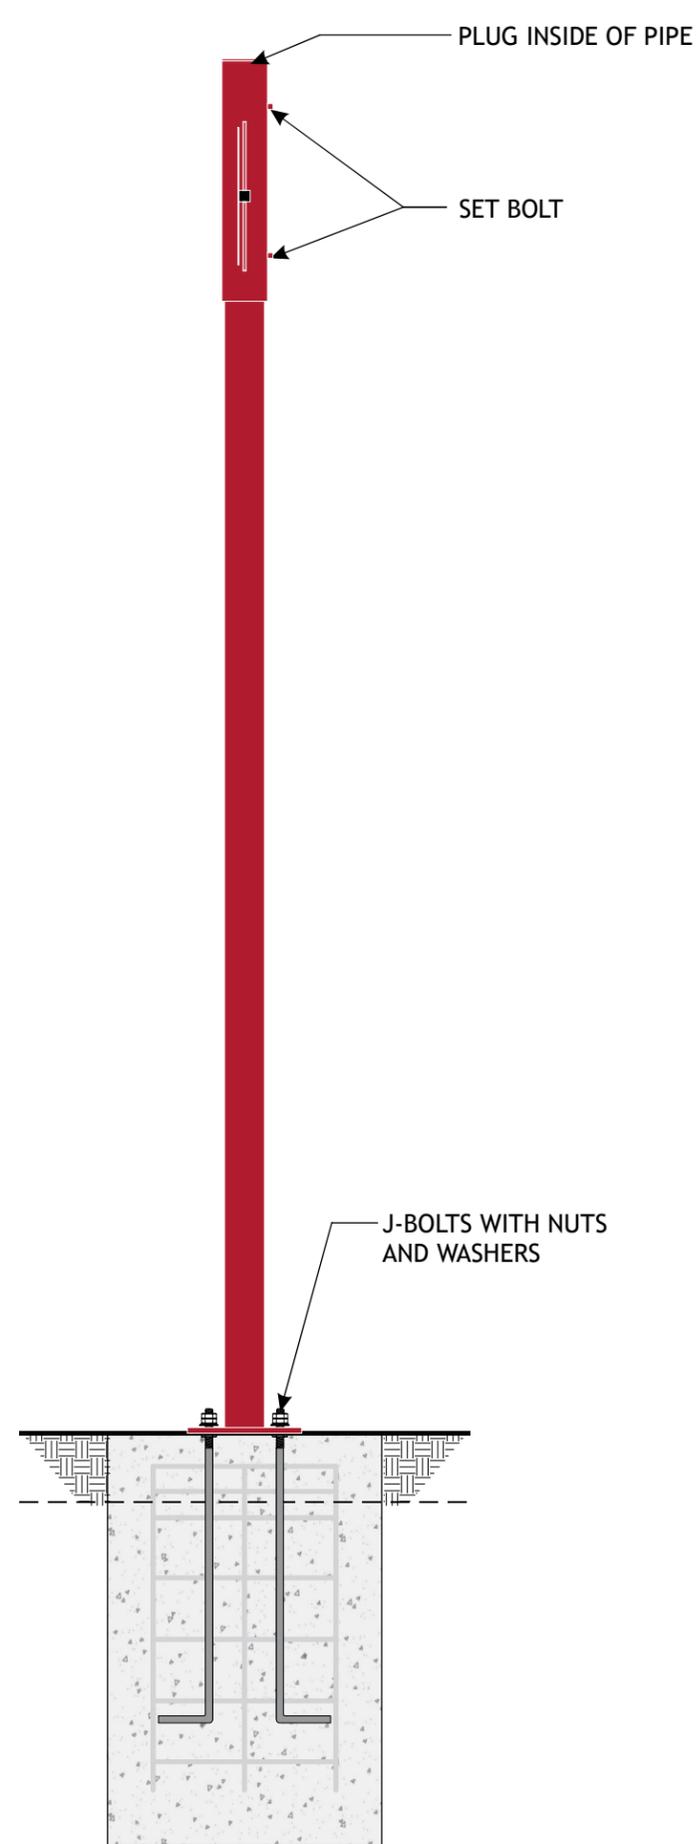

CLEARANCE BAR  
SIDE VIEW

SCALE: 3/4" = 1'-0"

**SPECIFICATIONS:**

1. ALUMINUM PANEL WITH REFLECTIVE WHITE VINYL GRAPHICS
2. TUBE STEEL HORIZONTAL ARM
3. PIPE SLEEVE, WITH CAP PLATE
4. PIPE MAIN SUPPORT
5. STEEL BASE PLATE
6. STEEL J-BOLTS
7. PAINT - RED

**NOTE:**

TEMPLATE OF BASE PLATE & J-BOLTS TO SHIP AHEAD OF PIPE.



**LOREN**

LOREN INDUSTRIES

12226 Coast Drive  
Whittier, CA 90601

Tel: (562) 946-7545

Fax: (562) 949-5707

St. Lic.: 455415

Los Angeles, CA



DRAWING/REVISION NO.:

**02-21-0002R2**

PAGE NO.:

**18** OF **21**

CLIENT:

**POPEYES**

ADDRESS

584 N Tustin St.  
Orange, CA 92867

Approval Signature

DATE:

**02/03/2021**

PROJECT MANAGER

**Dave P.**

DESIGNER:

**EC**

REVISION DATE:

**06/02/2021**


REVISION BY:

**Jose Soria**


ALL IDEAS, PLANS, AND ELECTRONIC ART INDICATED ON THIS DRAWING ARE COPYRIGHTED AND OWNED BY LOREN ELECTRIC SIGN CORPORATION AND SHALL NOT BE REPRODUCED, USED BY OR DISCLOSED TO ANY PERSONS, FIRM OR CORPORATION FOR ANY PURPOSE WHATSOEVER WITHOUT PERMISSION OF LOREN ELECTRIC SIGN CORPORATION.

**COLOR**

- PMS 187C RED
- BM CC-542 WILLOW
- PMS 3564C

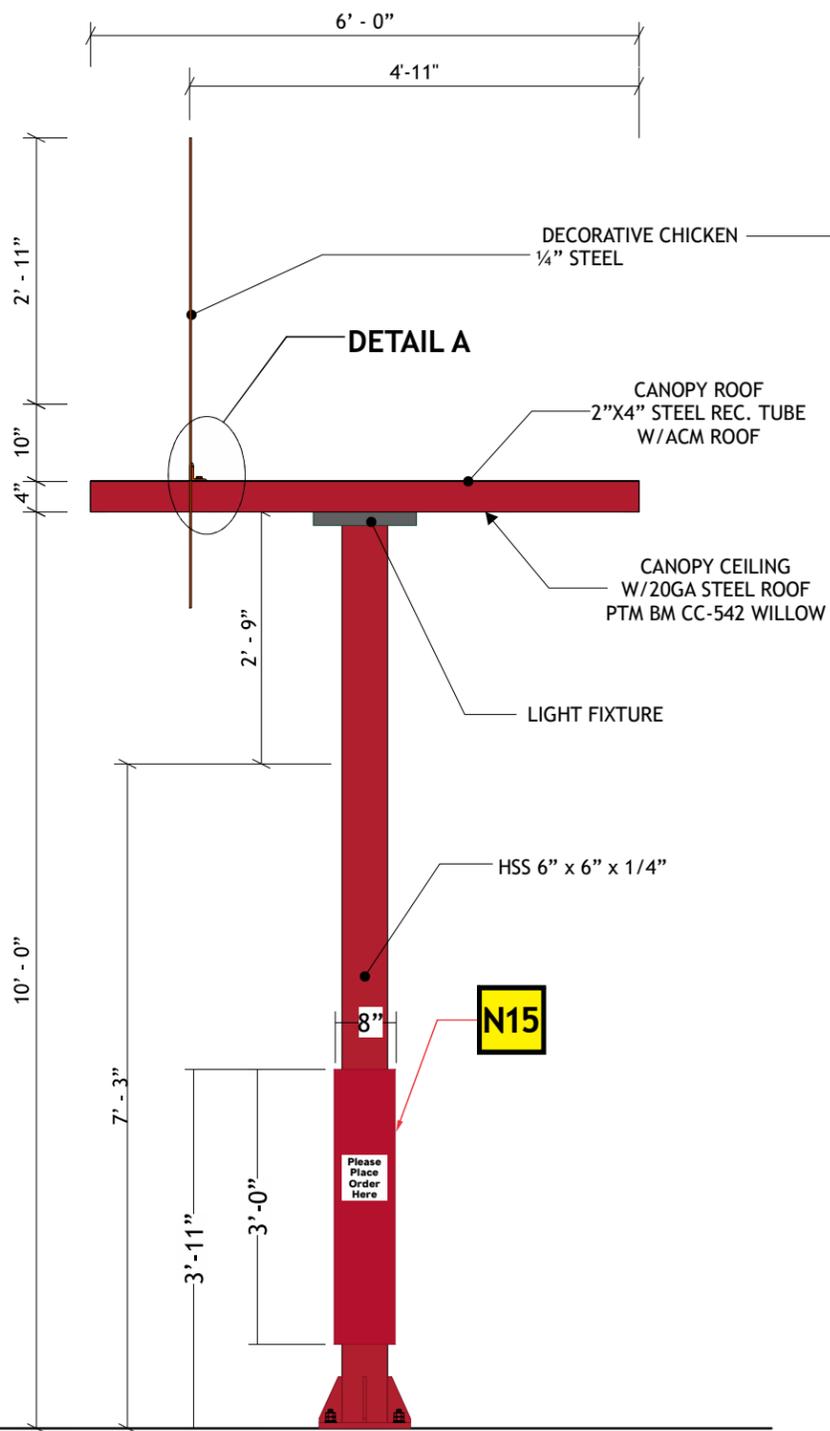


**N14** DRIVE-THRU CANOPY  
FRONT VIEW SCALE: 1/2" = 1'-0"

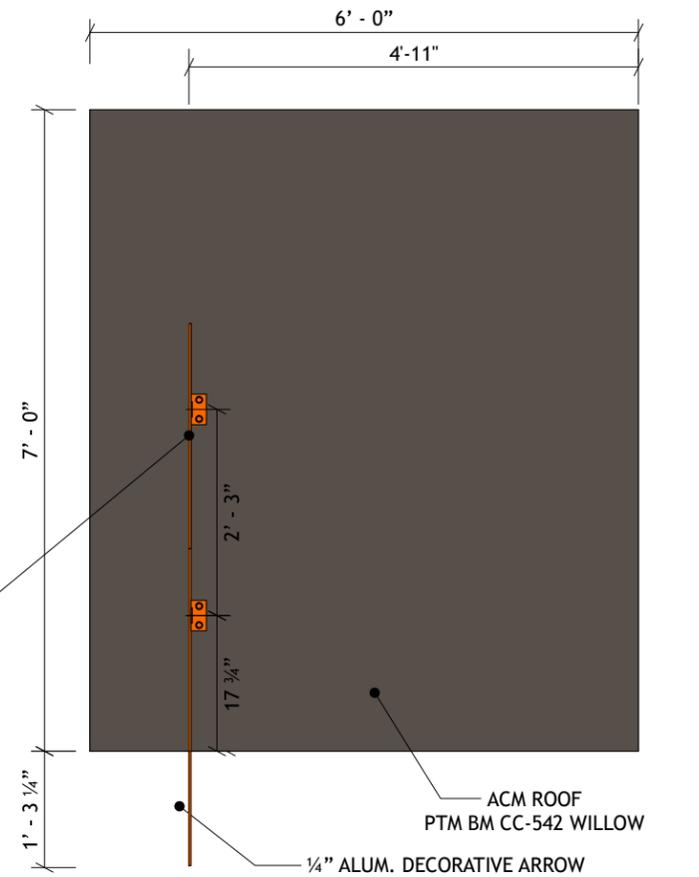

**N14** DRIVE-THRU CANOPY  
TOP VIEW SCALE: 1/2" = 1'-0"

**FOOTING BY OTHERS**

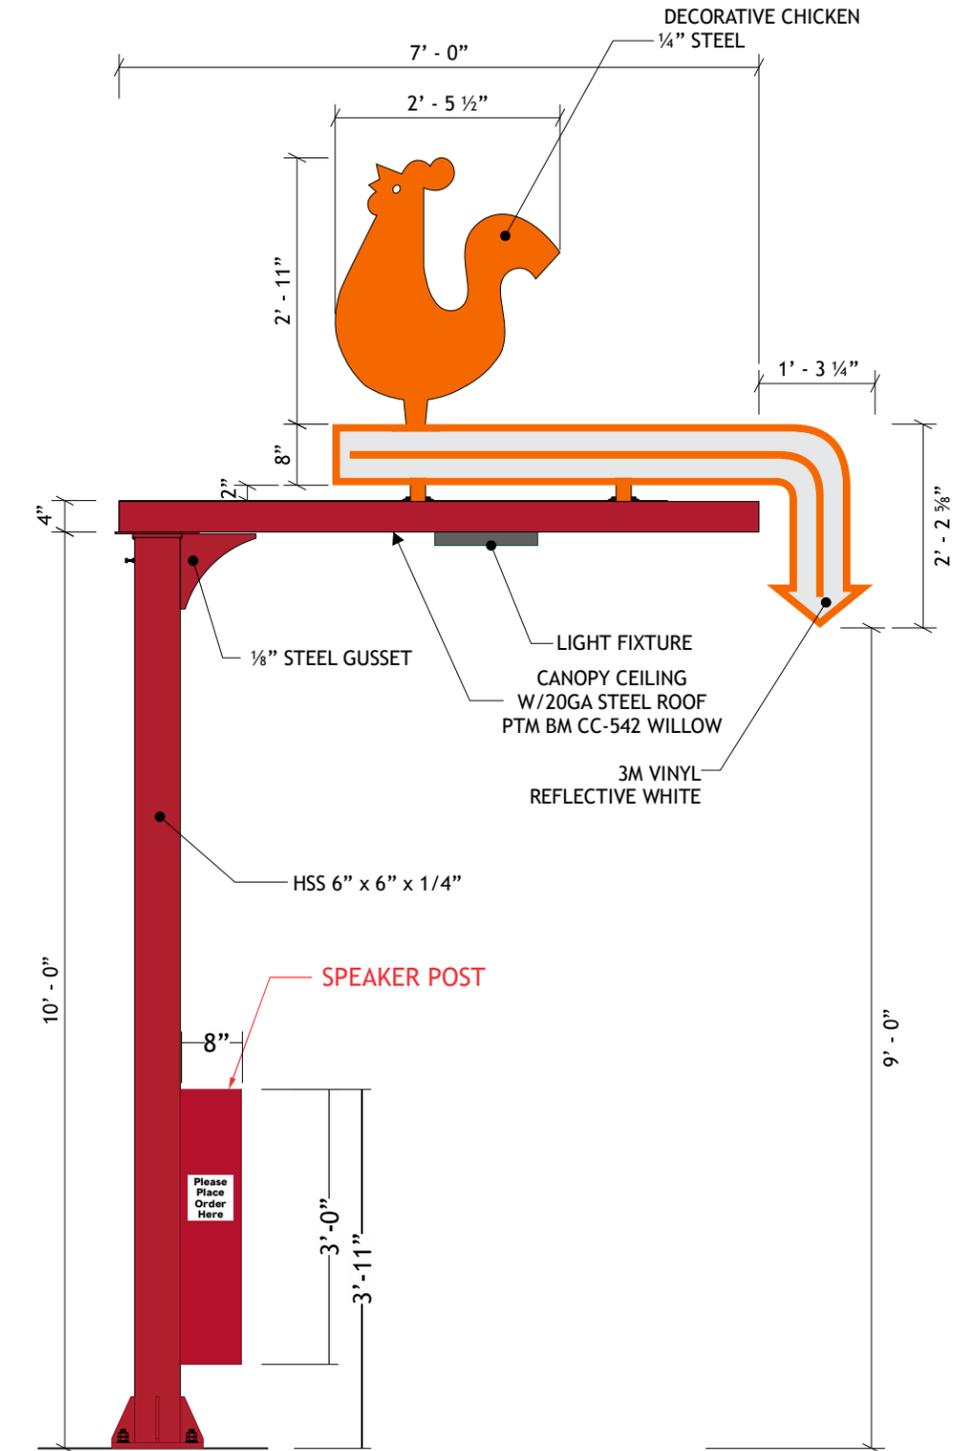

**N14** DRIVE-THRU CANOPY  
SIDE VIEW SCALE: 1/2" = 1'-0"



**LOREN INDUSTRIES**

12226 Coast Drive  
Whittier, CA 90601  
Tel: (562) 946-7545  
Fax: (562) 949-5707  
St. Lic.: 455415

Los Angeles, CA



DRAWING/REVISION NO.:  
**02-21-0002R2**

PAGE NO.:  
**19** OF **21**

CLIENT:  
**POPEYES**

ADDRESS:  
584 N Tustin St.  
Orange, CA 92867

Approval Signature

DATE:  
**02/03/2021**


PROJECT MANAGER  
**Dave P.**

DESIGNER:  
**EC**

REVISION DATE:  
**06/02/2021**

REVISION BY:  
**Jose Soria**

ALL IDEAS, PLANS, AND ELECTRONIC ART INDICATED ON THIS DRAWING ARE COPYRIGHTED AND OWNED BY LOREN ELECTRIC SIGN CORPORATION AND SHALL NOT BE REPRODUCED, USED BY OR DISCLOSED TO ANY PERSONS, FIRM OR CORPORATION FOR ANY PURPOSE WHATSOEVER WITHOUT PERMISSION OF LOREN ELECTRIC SIGN CORPORATION.

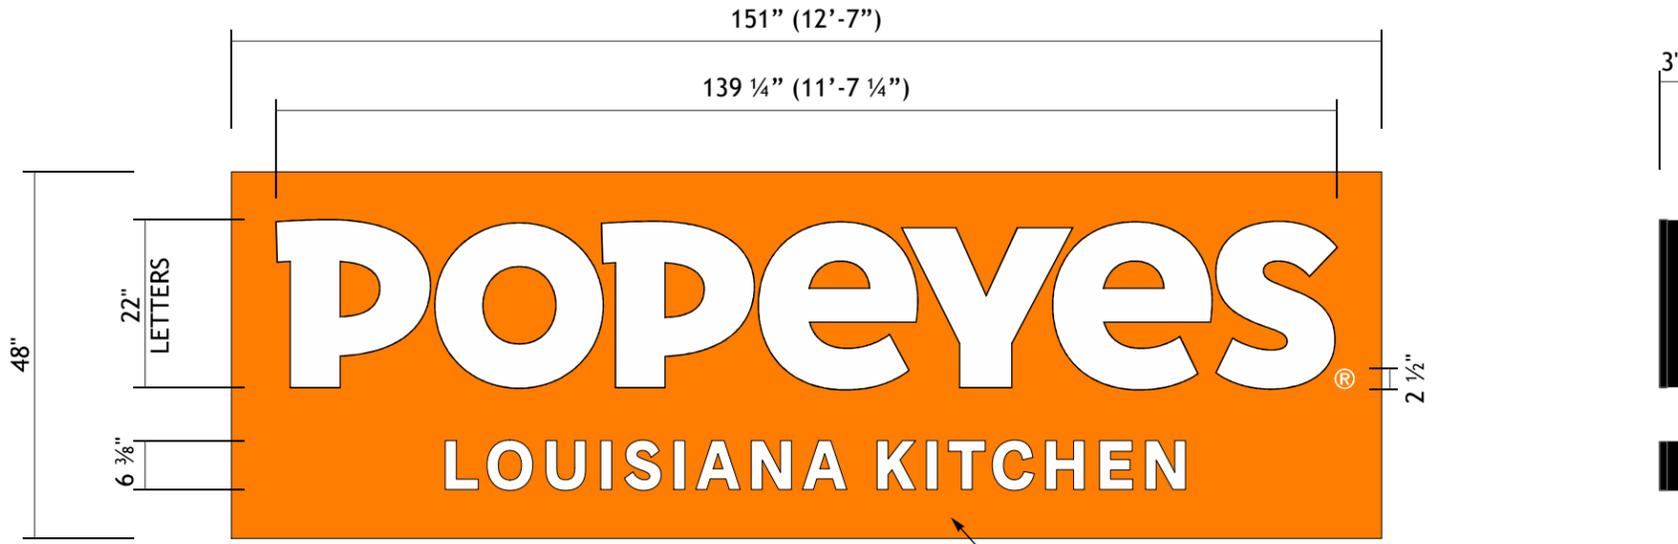

**SURVEY REQUIRED  
NOT READY FOR PRODUCTION**

ACM BACKER PTM PMS 3564C - 3M 3630-84 TANGERINE

**N16**

ILLUMINATED CHANNEL LETTERS  
FRONT VIEW

QTY. (2)  
SCALE: 1/2" = 1'-0"      SIDE VIEW  
SCALE: 1/2" = 1'-0"

**SPECIFICATIONS:**  
**LETTERS: POPEYES**  
FACES:..... .177" #7328 WHITE ACRYLIC FACES  
RETURNS:..... .040" X 3.0 ALUMINUM BLACK COIL  
BACKS:..... 1/8" WHITE ACM BACKS  
TRIM CAP:..... 1" JEWELITE BLACK TRIMCAP  
ILLUMINATION:.. WHITE LED'S

**SPECIFICATIONS:**  
**LETTERS: LOUISIANA KITCHEN**  
FACES:..... .177" #7328 WHITE ACRYLIC FACES  
RETURNS:..... .040" X 3.0 ALUMINUM BLACK COIL  
BACKS:..... 1/8" WHITE ACM BACKS  
TRIM CAP:..... 1" JEWELITE BLACK TRIMCAP  
ILLUMINATION:.. WHITE LED'S



EXISTING



AS PROPOSED

**N16**

MONUMENT SIGN REPLACEMENT FACES

Scale: 1/2" = 1'-0"



**LOREN INDUSTRIES**

12226 Coast Drive  
Whittier, CA 90601  
Tel: (562) 946-7545  
Fax: (562) 949-5707  
St. Lic.: 455415

Los Angeles, CA



DRAWING/REVISION NO.:  
**02-21-0002R2**

PAGE NO.:  
**20** OF **21**

CLIENT:  
**POPEYES**

ADDRESS  
584 N Tustin St.  
Orange, CA 92867

Approval Signature

DATE:  
02/03/2021


PROJECT MANAGER  
Dave P.

DESIGNER:  
EC

REVISION DATE:  
06/02/2021

REVISION BY:  
Jose Soria

ALL IDEAS, PLANS, AND ELECTRONIC ART INDICATED ON THIS DRAWING ARE COPYRIGHTED AND OWNED BY LOREN ELECTRIC SIGN CORPORATION AND SHALL NOT BE REPRODUCED, USED BY OR DISCLOSED TO ANY PERSONS, FIRM OR CORPORATION FOR ANY PURPOSE WHATSOEVER WITHOUT PERMISSION OF LOREN ELECTRIC SIGN CORPORATION.

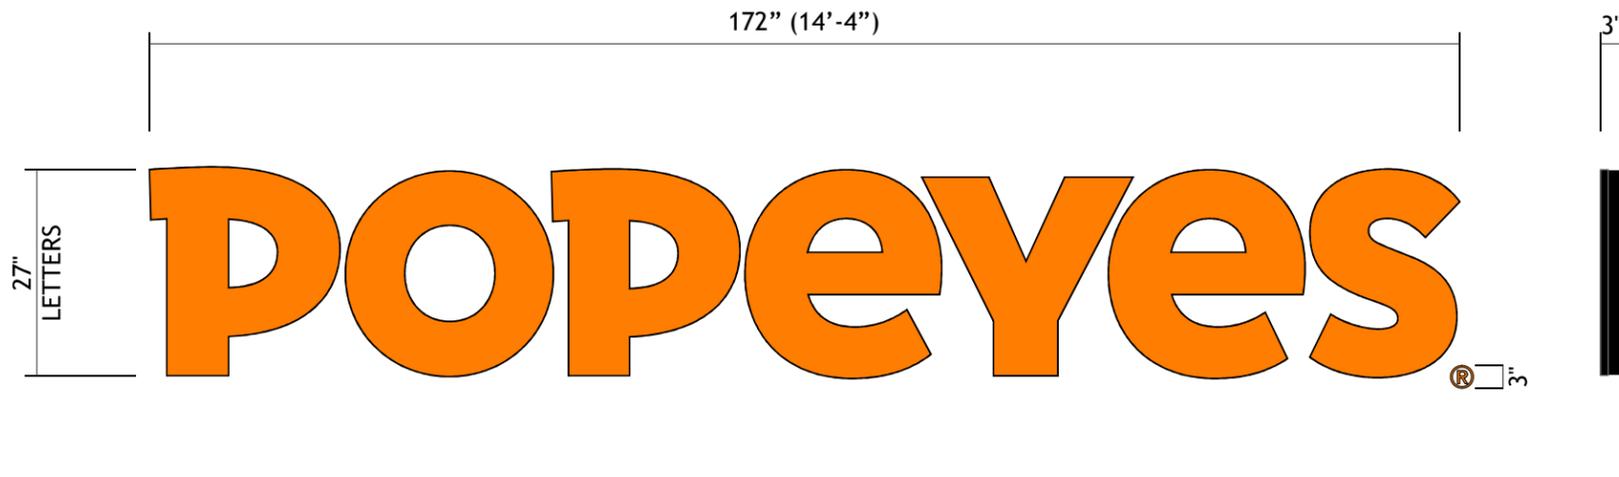

**N17**

ILLUMINATED CHANNEL LETTERS

FRONT VIEW

AREA: 32.25 SQ FT

SCALE: 1/2" = 1'-0"

SIDE VIEW

SCALE: 1/2" = 1'-0"

**SPECIFICATIONS:**

**LETTERS: POPEYES**

FACES:..... .177" #7328 WHITE ACRYLIC FACES  
w/ 1ST SURFACE VINYL  
3M 3630-84 TANGERINE  
RETURNS:..... .040" X 3.0 ALUMINUM BLACK COIL  
BACKS:..... 1/8" WHITE ACM BACKS  
TRIM CAP:..... 1" JEWELITE BLACK TRIMCAP  
ILLUMINATION:.. WHITE LED'S



**LOREN**

**LOREN INDUSTRIES**

12226 Coast Drive  
Whittier, CA 90601  
Tel: (562) 946-7545  
Fax: (562) 949-5707  
St. Lic.: 455415

Los Angeles, CA



DRAWING/REVISION NO.:

**02-21-0002R2**

PAGE NO.:

**21 OF 21**

CLIENT:

**POPEYES**

ADDRESS

584 N Tustin St.  
Orange, CA 92867

Approval Signature

DATE:

**02/03/2021**

PROJECT MANAGER

**Dave P.**

DESIGNER:

**EC**

REVISION DATE:

**06/02/2021**

REVISION BY:

**Jose Soria**

ALL IDEAS, PLANS, AND ELECTRONIC ART INDICATED ON THIS DRAWING ARE COPYRIGHTED AND OWNED BY LOREN ELECTRIC SIGN CORPORATION AND SHALL NOT BE REPRODUCED, USED BY OR DISCLOSED TO ANY PERSONS, FIRM OR CORPORATION FOR ANY PURPOSE WHATSOEVER WITHOUT PERMISSION OF LOREN ELECTRIC SIGN CORPORATION.