


# Annual Concrete FY23-24: Location Map 1



9/21/2023, 11:18:53 AM

1:4,514

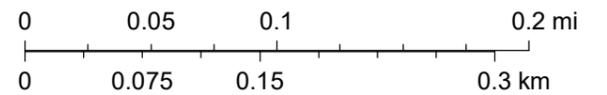


**LEGEND**

- = CONCRETE REPAIR AREA
- = CONCRETE REPAIR AREA, MAINTENANCE DEPARTMENT LOCATION
- = SPECIAL REPAIR AREA, CURB REPLACEMENT WITH CURB & GUTTER, SEE PROJECT PLANS
- = PLAZA BRICK REPLACEMENT AREA, SEE PROJECT PLANS
- = REPLACE CURB RAMP, TYPE PER ADA RAMP TABLE
- = REPLACE RAMP TRUNCATED DOMES ONLY
- = REPLACE CURB RAMP, SEE RAMP LAYOUT DETAILS
- = REPLACE CURB RAMP AFTER STREETLIGHT RELOCATION, SEE RAMP LAYOUT DETAIL




# Annual Concrete FY23-24: Location Map 2

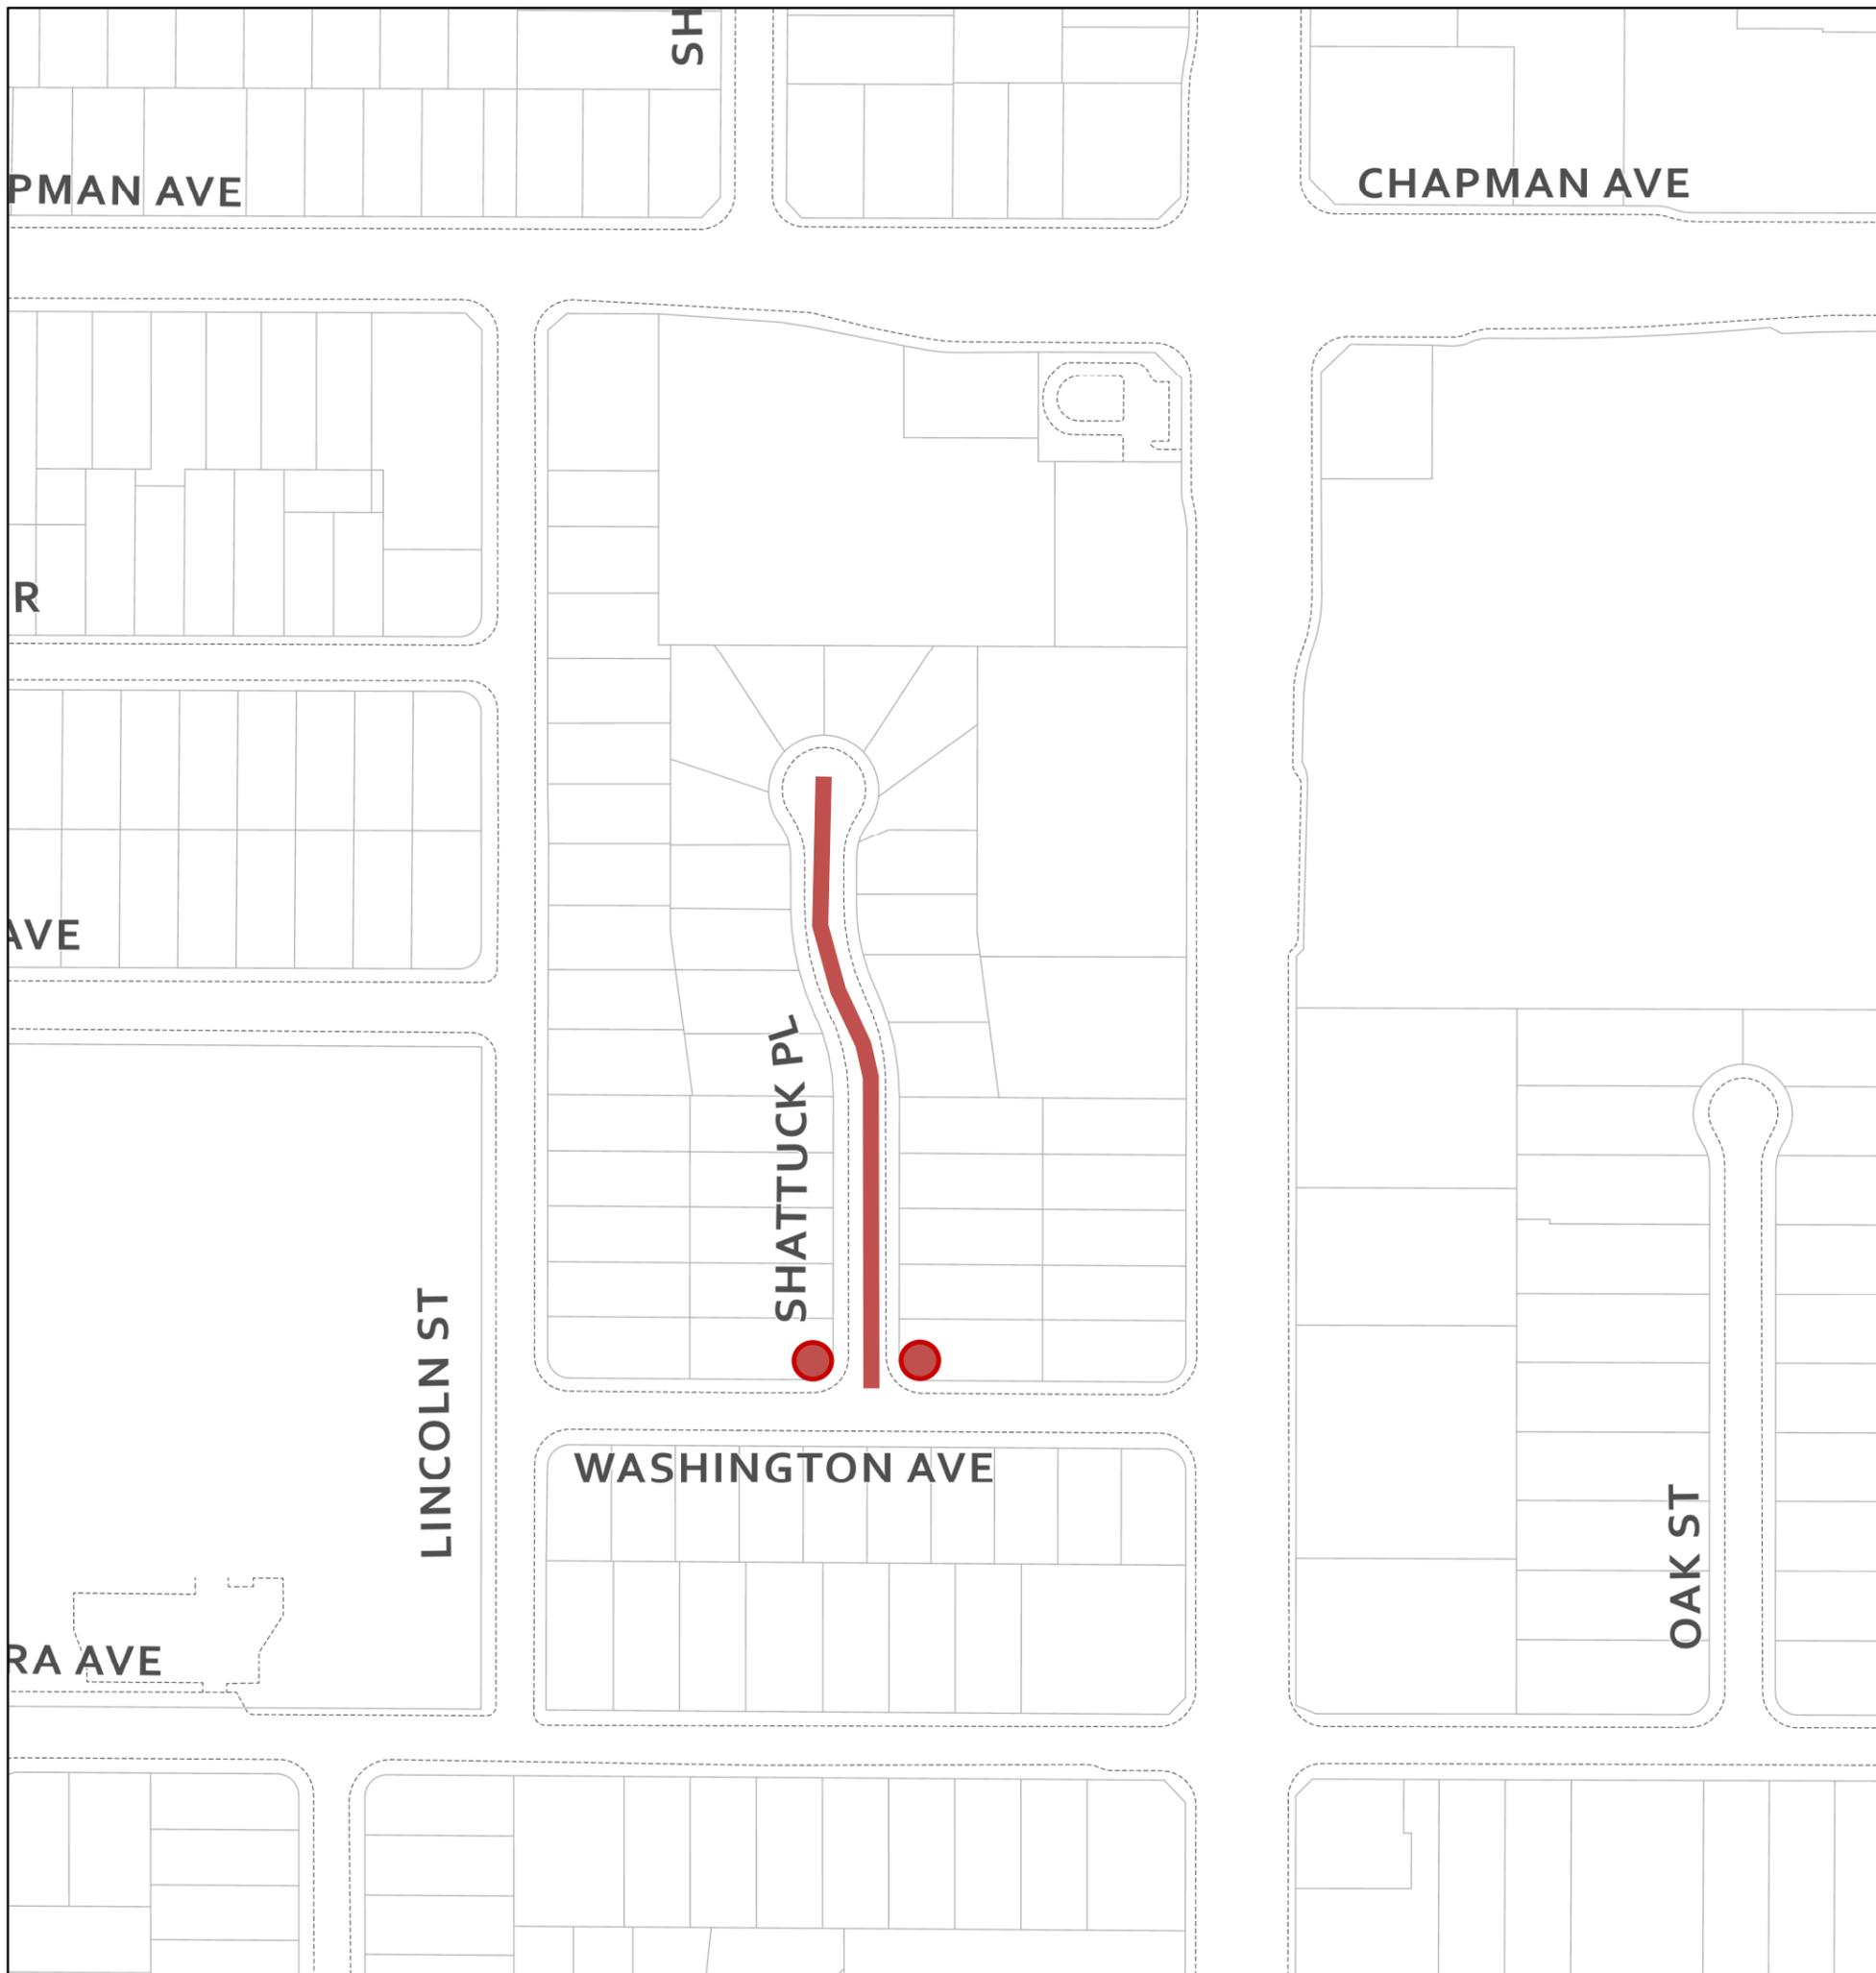

9/21/2023, 11:20:41 AM

1:2,257

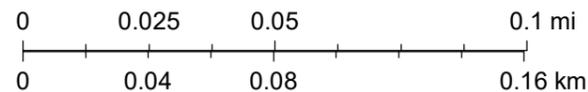

**LEGEND**

- = CONCRETE REPAIR AREA
- = CONCRETE REPAIR AREA, MAINTENANCE DEPARTMENT LOCATION
- = SPECIAL REPAIR AREA, CURB REPLACEMENT WITH CURB & GUTTER, SEE PROJECT PLANS
- = PLAZA BRICK REPLACEMENT AREA, SEE PROJECT PLANS
- = REPLACE CURB RAMP, TYPE PER ADA RAMP TABLE
- = REPLACE RAMP TRUNCATED DOMES ONLY
- = REPLACE CURB RAMP, SEE RAMP LAYOUT DETAILS
- = REPLACE CURB RAMP AFTER STREETLIGHT RELOCATION, SEE RAMP LAYOUT DETAIL




# Annual Concrete FY23-24: Location Map 3



9/21/2023, 11:22:55 AM

1:4,514

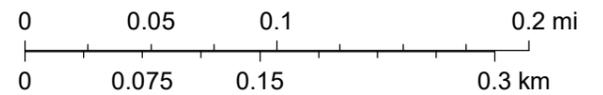

**LEGEND**

- = CONCRETE REPAIR AREA
- = CONCRETE REPAIR AREA, MAINTENANCE DEPARTMENT LOCATION
- = SPECIAL REPAIR AREA, CURB REPLACEMENT WITH CURB & GUTTER, SEE PROJECT PLANS
- = PLAZA BRICK REPLACEMENT AREA, SEE PROJECT PLANS
- = REPLACE CURB RAMP, TYPE PER ADA RAMP TABLE
- = REPLACE RAMP TRUNCATED DOMES ONLY
- = REPLACE CURB RAMP, SEE RAMP LAYOUT DETAILS
- = REPLACE CURB RAMP AFTER STREETLIGHT RELOCATION, SEE RAMP LAYOUT DETAIL




# Annual Concrete FY23-24: Location Map 4



9/21/2023, 2:47:50 PM

1:4,514

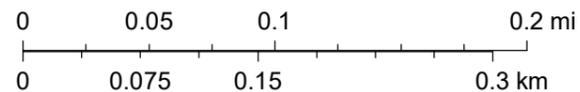


**LEGEND**

- = CONCRETE REPAIR AREA
- = CONCRETE REPAIR AREA, MAINTENANCE DEPARTMENT LOCATION
- = SPECIAL REPAIR AREA, CURB REPLACEMENT WITH CURB & GUTTER, SEE PROJECT PLANS
- = PLAZA BRICK REPLACEMENT AREA, SEE PROJECT PLANS
- = REPLACE CURB RAMP, TYPE PER ADA RAMP TABLE
- = REPLACE RAMP TRUNCATED DOMES ONLY
- = REPLACE CURB RAMP, SEE RAMP LAYOUT DETAILS
- = REPLACE CURB RAMP AFTER STREETLIGHT RELOCATION, SEE RAMP LAYOUT DETAIL



# Annual Concrete FY23-24: Location Map 5

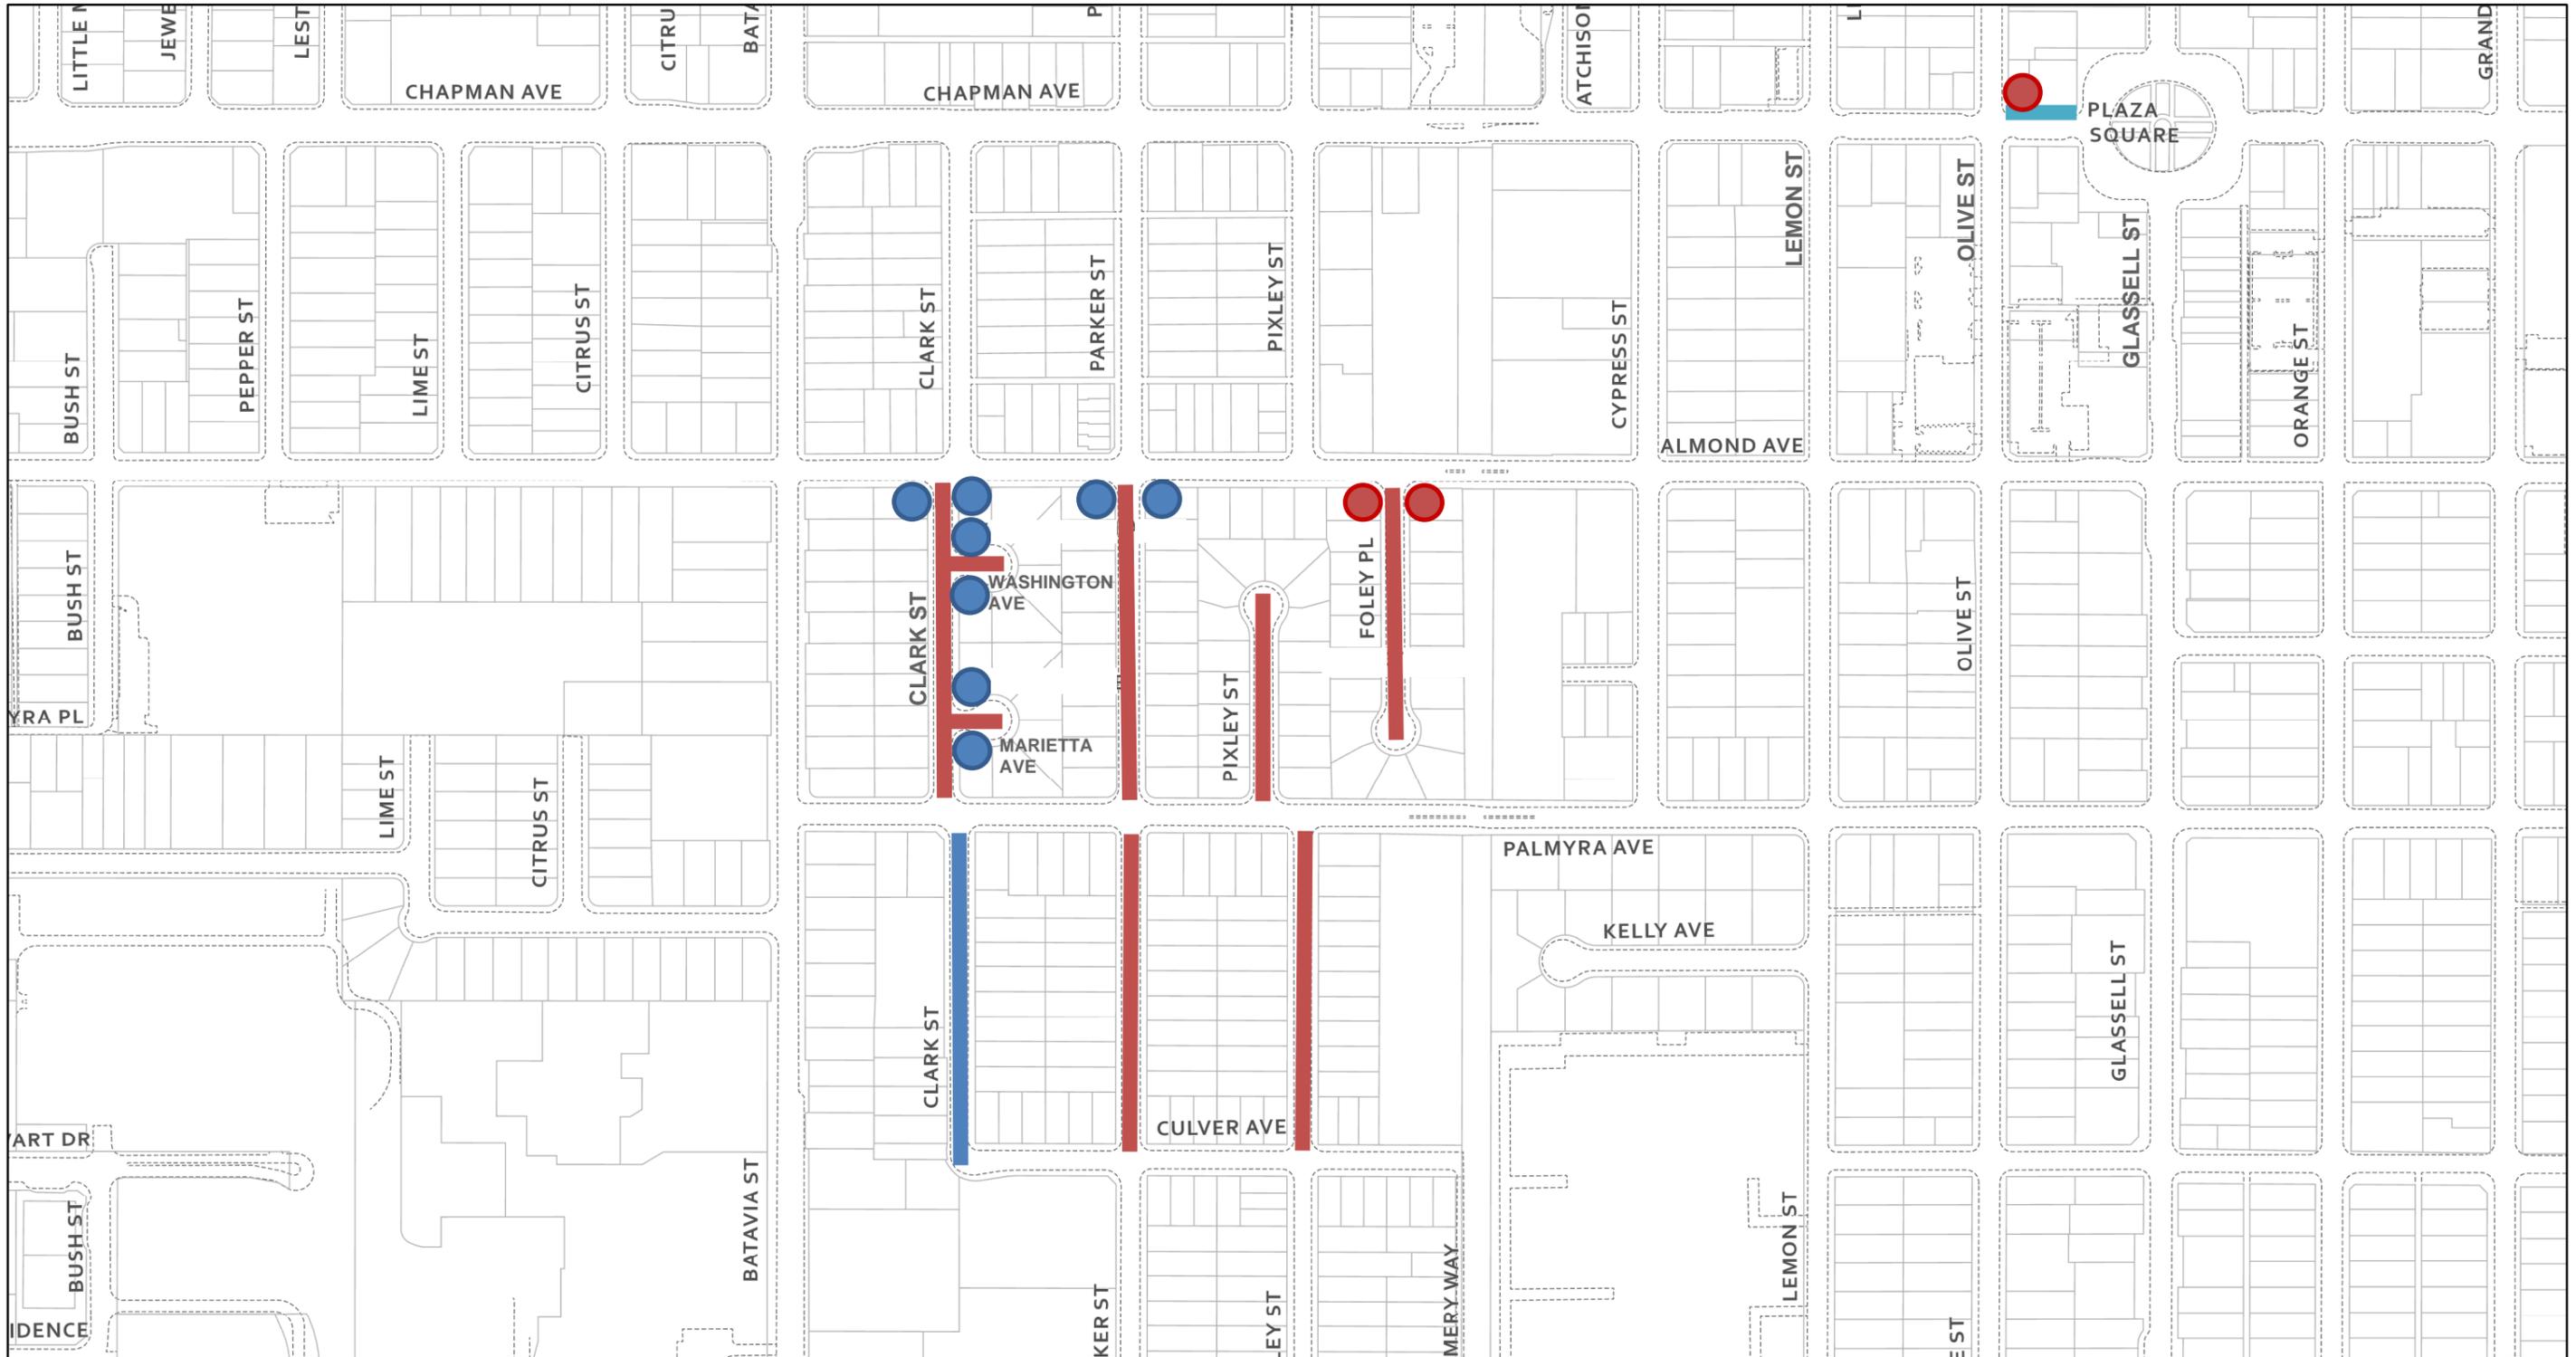

9/22/2023, 8:09:01 AM




## LEGEND

- █ = CONCRETE REPAIR AREA
- █ = CONCRETE REPAIR AREA, MAINTENANCE DEPARTMENT LOCATION
- █ = SPECIAL REPAIR AREA, CURB REPLACEMENT WITH CURB & GUTTER, SEE PROJECT PLANS
- █ = PLAZA BRICK REPLACEMENT AREA, SEE PROJECT PLANS
- = REPLACE CURB RAMP, TYPE PER ADA RAMP TABLE
- = REPLACE RAMP TRUNCATED DOMES ONLY
- = REPLACE CURB RAMP, SEE RAMP LAYOUT DETAILS
- = REPLACE CURB RAMP AFTER STREETLIGHT RELOCATION, SEE RAMP LAYOUT DETAIL


**ADD-2**

**NOTE:**  
- ALL CONCRETE IN LOCATION MAP 5 SHALL BE OLD TOWN FINISH

1:4,514

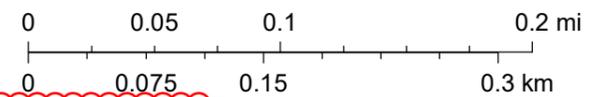

# Annual Concrete FY23-24: Location Map 6

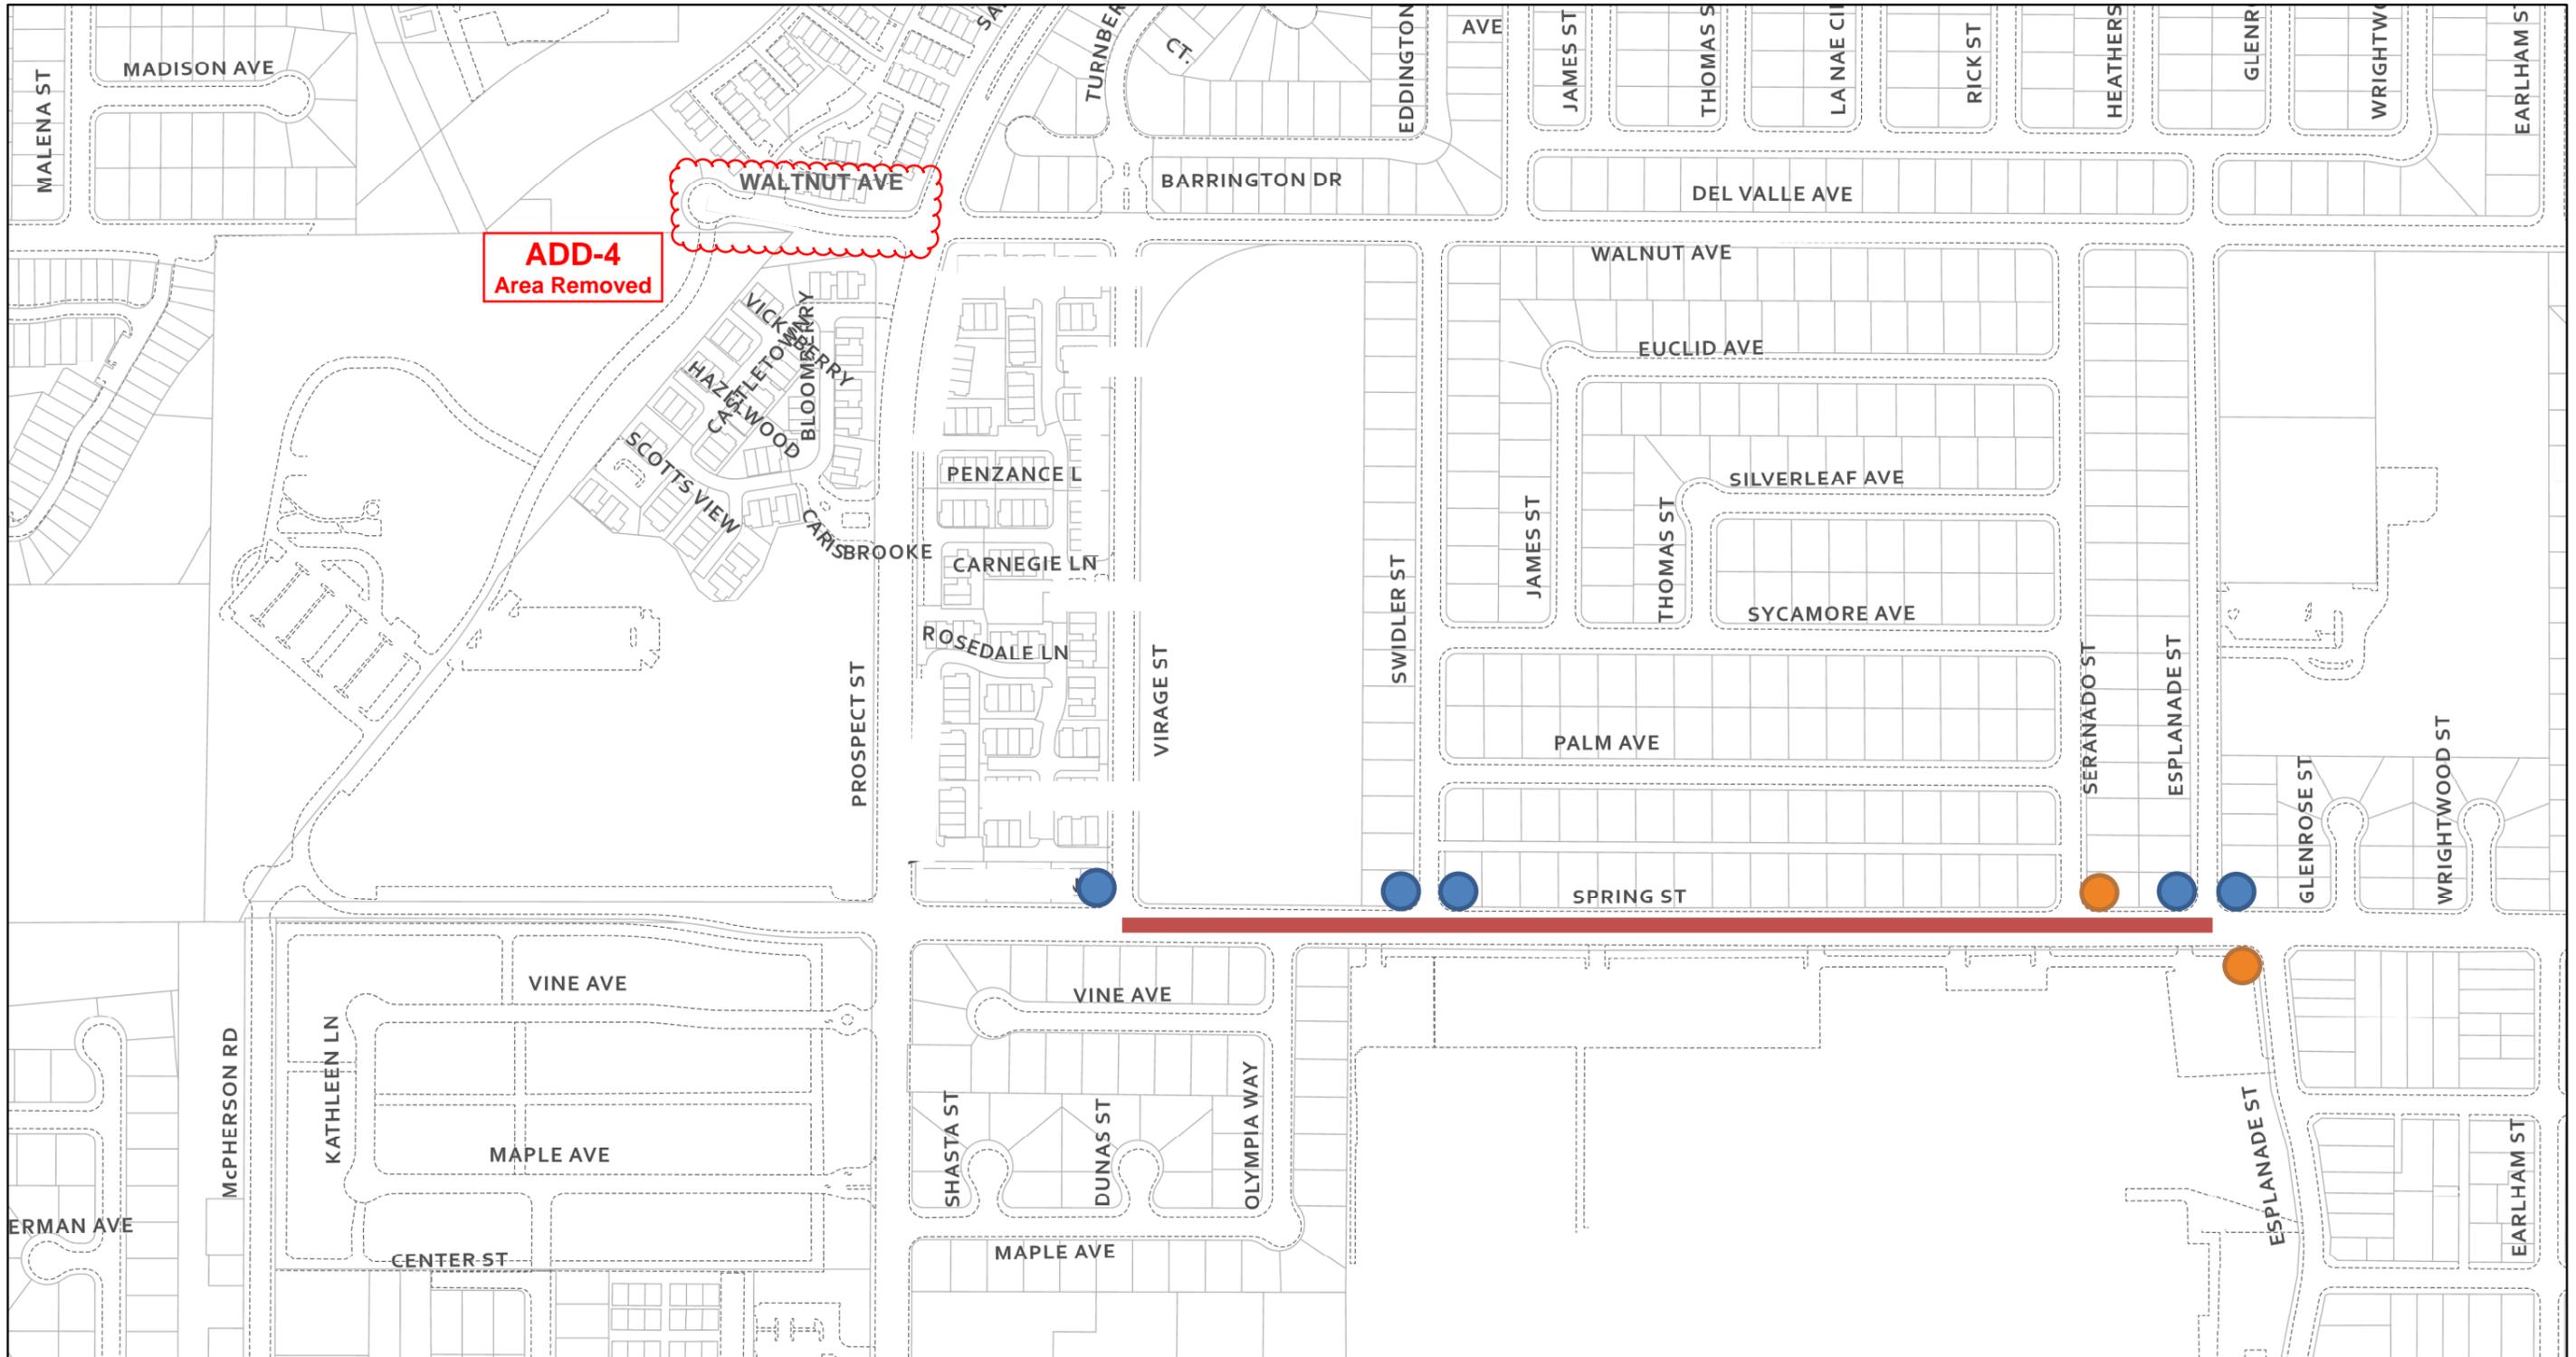


9/22/2023, 8:08:18 AM



## LEGEND

- █ = CONCRETE REPAIR AREA
- █ = CONCRETE REPAIR AREA, MAINTENANCE DEPARTMENT LOCATION
- █ = SPECIAL REPAIR AREA, CURB REPLACEMENT WITH CURB & GUTTER, SEE PROJECT PLANS
- █ = PLAZA BRICK REPLACEMENT AREA, SEE PROJECT PLANS
- = REPLACE CURB RAMP, TYPE PER ADA RAMP TABLE
- = REPLACE RAMP TRUNCATED DOMES ONLY
- = REPLACE CURB RAMP, SEE RAMP LAYOUT DETAILS
- = REPLACE CURB RAMP AFTER STREETLIGHT RELOCATION, SEE RAMP LAYOUT DETAIL

1:4,514

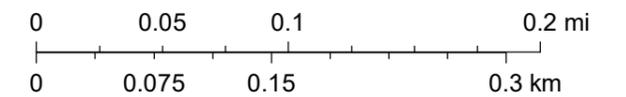

# Annual Concrete FY23-24: Location Map 7




9/22/2023, 8:07:22 AM




## LEGEND

- █ = CONCRETE REPAIR AREA
- █ = CONCRETE REPAIR AREA, MAINTENANCE DEPARTMENT LOCATION
- █ = SPECIAL REPAIR AREA, CURB REPLACEMENT WITH CURB & GUTTER, SEE PROJECT PLANS
- █ = PLAZA BRICK REPLACEMENT AREA, SEE PROJECT PLANS
- = REPLACE CURB RAMP, TYPE PER ADA RAMP TABLE
- = REPLACE RAMP TRUNCATED DOMES ONLY
- = REPLACE CURB RAMP, SEE RAMP LAYOUT DETAILS
- = REPLACE CURB RAMP AFTER STREETLIGHT RELOCATION, SEE RAMP LAYOUT DETAIL

1:9,028

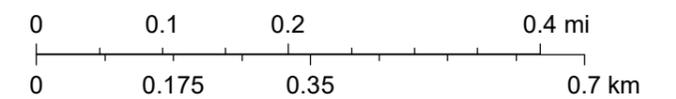

# Annual Concrete FY23-24: Location Map 8

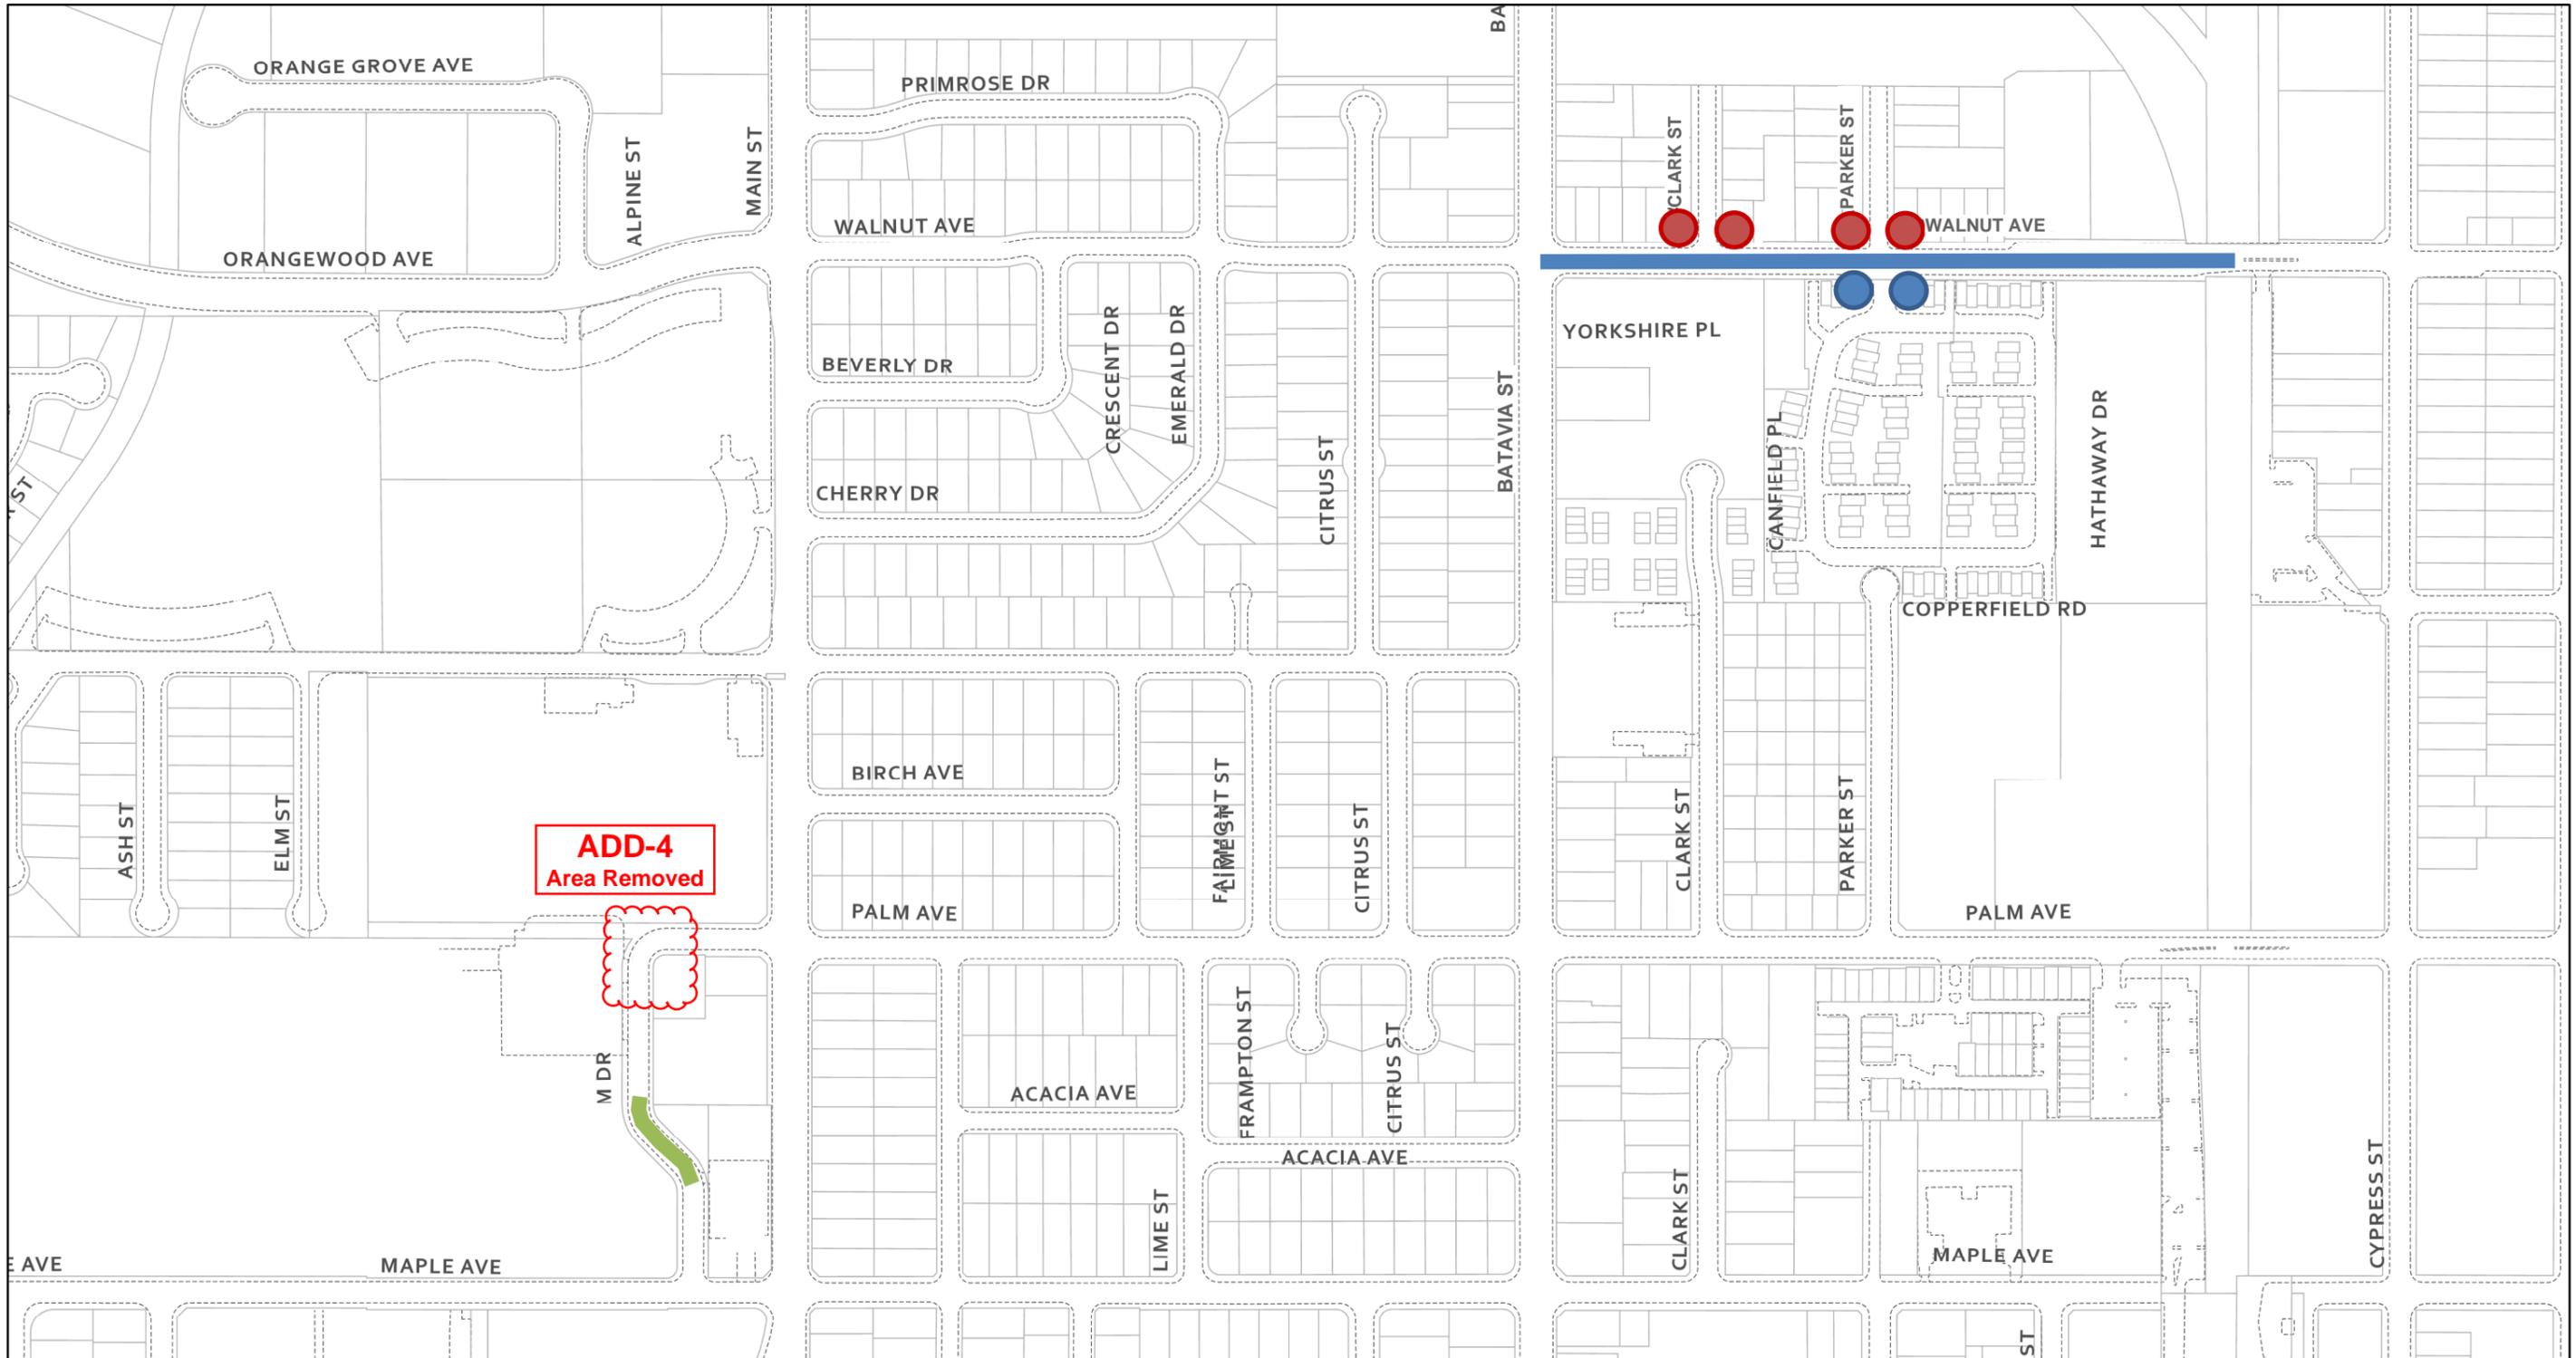


9/21/2023, 2:49:47 PM




## LEGEND

- █ = CONCRETE REPAIR AREA
- █ = CONCRETE REPAIR AREA, MAINTENANCE DEPARTMENT LOCATION
- █ = SPECIAL REPAIR AREA, CURB REPLACEMENT WITH CURB & GUTTER, SEE PROJECT PLANS
- █ = PLAZA BRICK REPLACEMENT AREA, SEE PROJECT PLANS
- = REPLACE CURB RAMP, TYPE PER ADA RAMP TABLE
- = REPLACE RAMP TRUNCATED DOMES ONLY
- = REPLACE CURB RAMP, SEE RAMP LAYOUT DETAILS
- = REPLACE CURB RAMP AFTER STREETLIGHT RELOCATION, SEE RAMP LAYOUT DETAIL

1:4,514

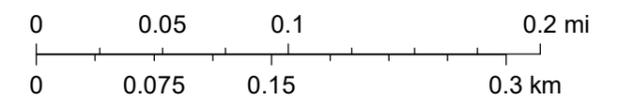

# Annual Concrete FY23-24: Location Map 9

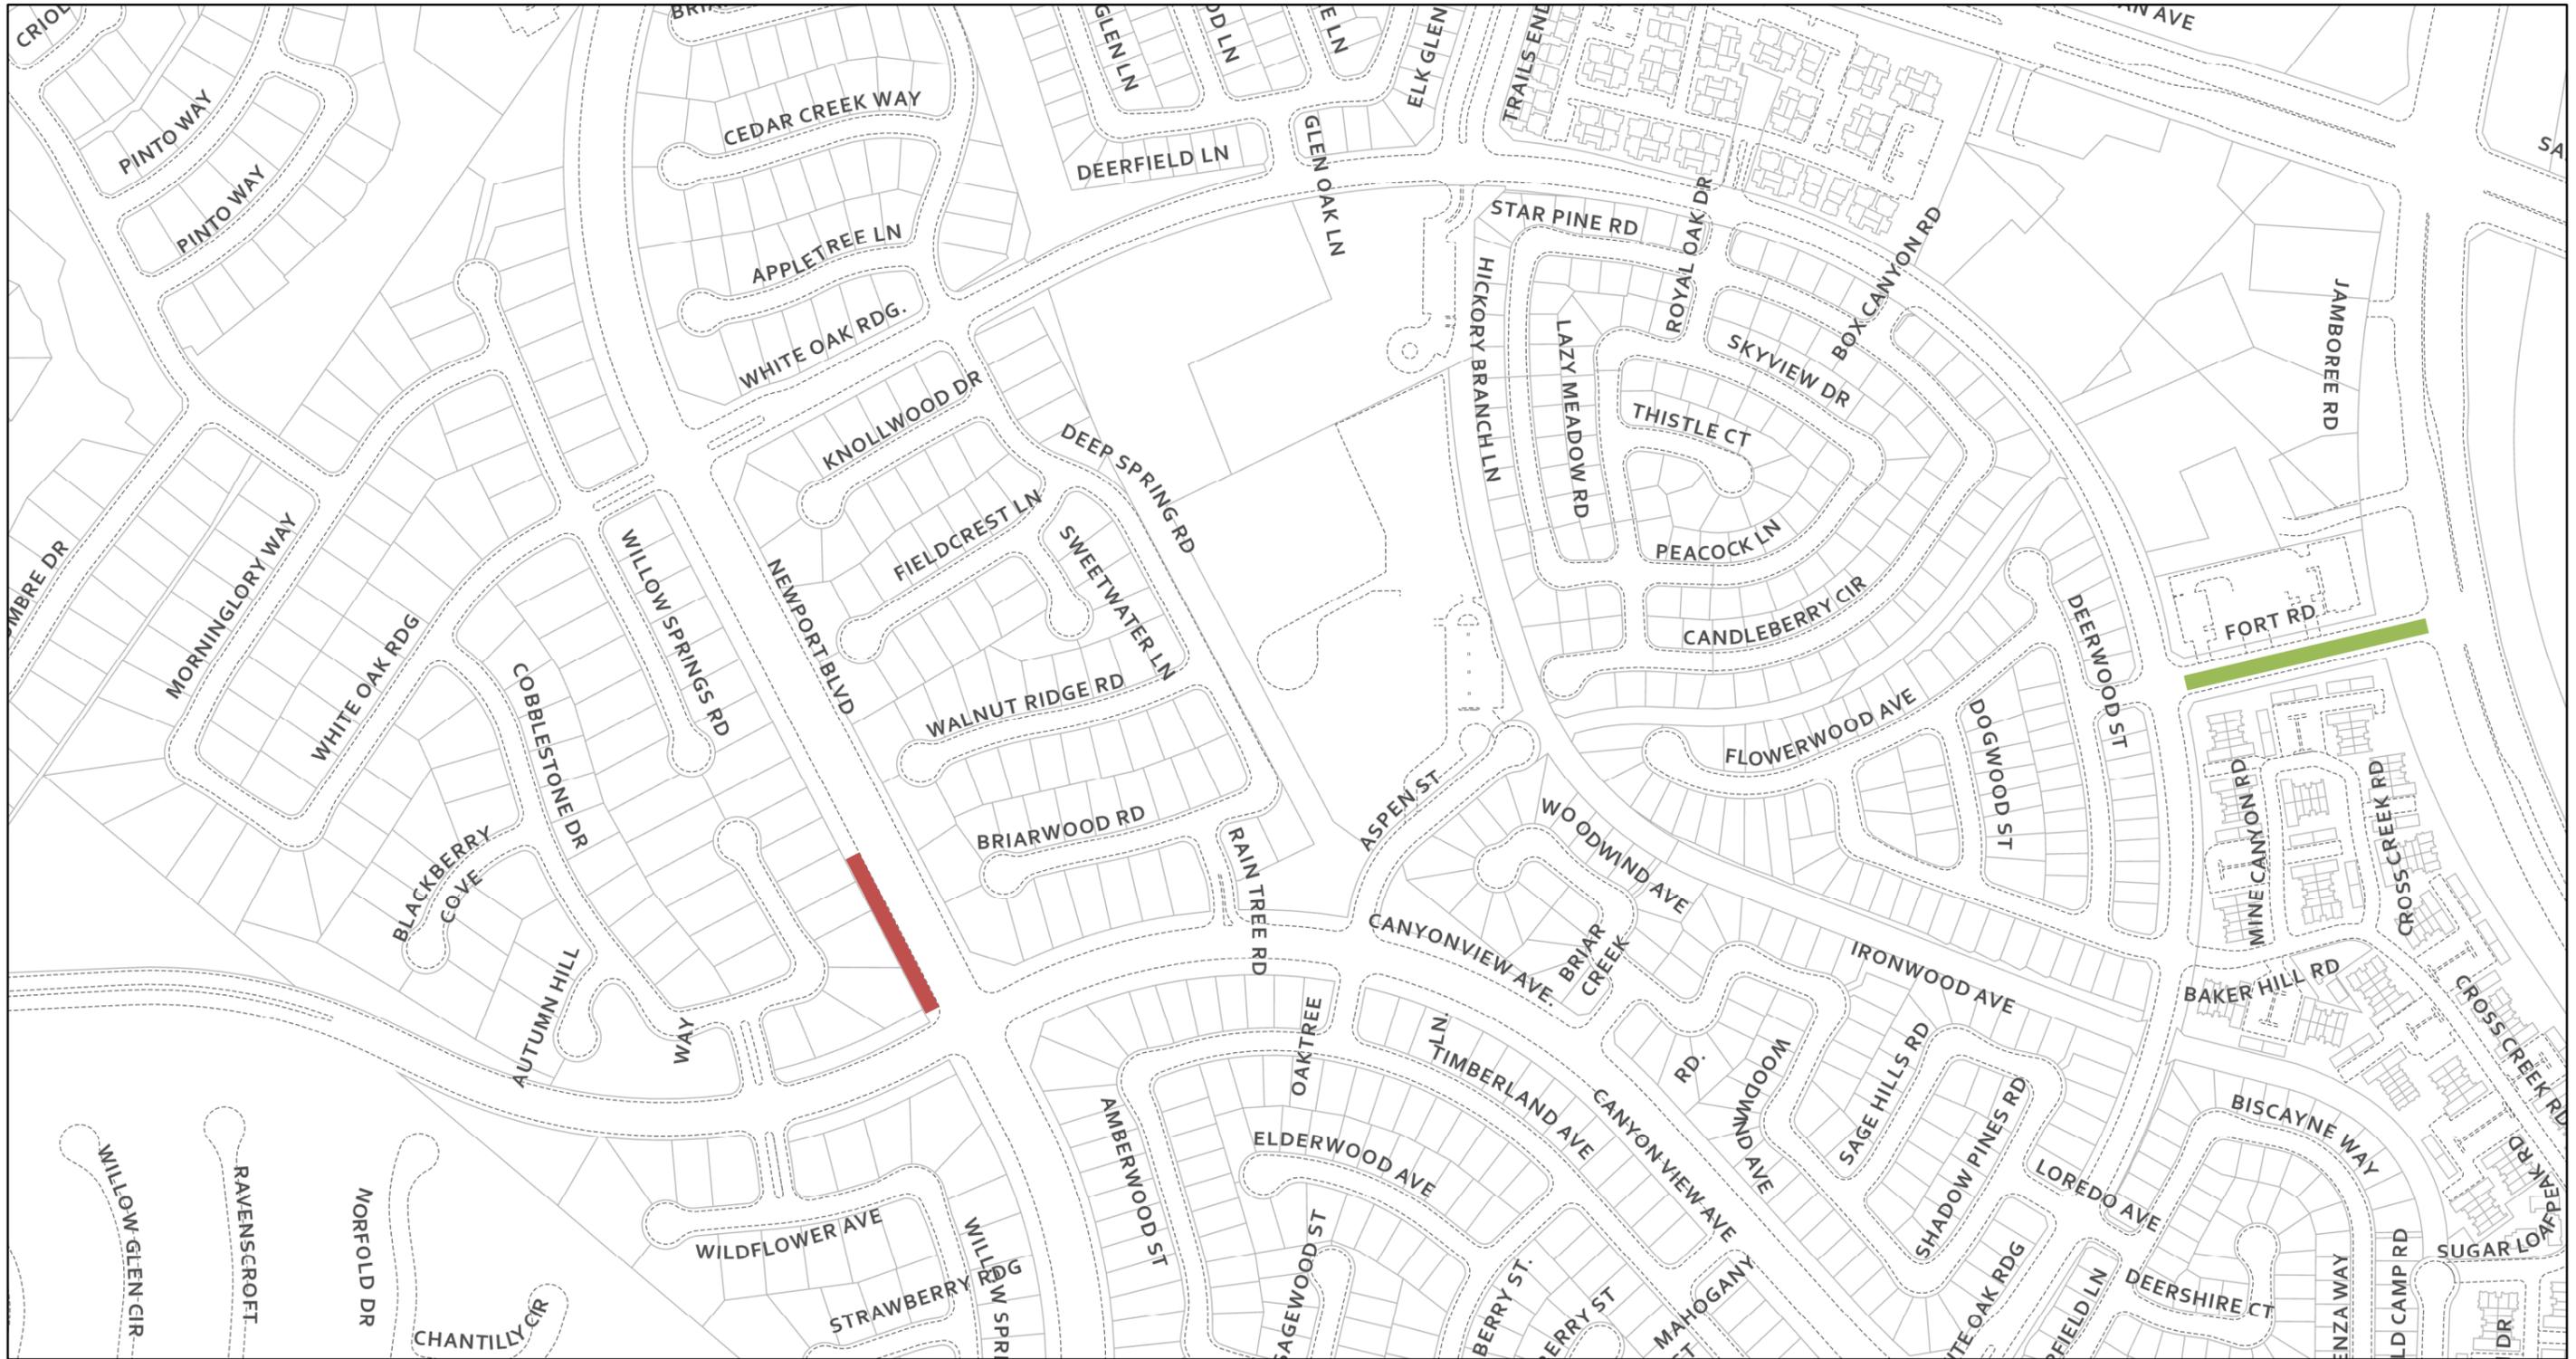


9/22/2023, 10:11:07 AM



## LEGEND

- = CONCRETE REPAIR AREA
- = CONCRETE REPAIR AREA, MAINTENANCE DEPARTMENT LOCATION
- = SPECIAL REPAIR AREA, CURB REPLACEMENT WITH CURB & GUTTER, SEE PROJECT PLANS
- = PLAZA BRICK REPLACEMENT AREA, SEE PROJECT PLANS
- = REPLACE CURB RAMP, TYPE PER ADA RAMP TABLE
- = REPLACE RAMP TRUNCATED DOMES ONLY
- = REPLACE CURB RAMP, SEE RAMP LAYOUT DETAILS
- = REPLACE CURB RAMP AFTER STREETLIGHT RELOCATION, SEE RAMP LAYOUT DETAIL

1:4,514

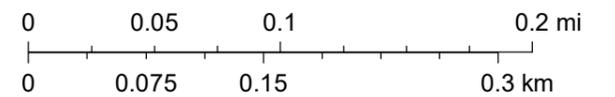


# Annual Concrete FY23-24: Location Map 10



9/22/2023, 9:23:47 AM

1:4,514

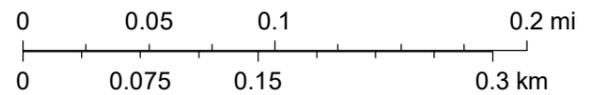

**LEGEND**


- = CONCRETE REPAIR AREA
- = CONCRETE REPAIR AREA, MAINTENANCE DEPARTMENT LOCATION
- = SPECIAL REPAIR AREA, CURB REPLACEMENT WITH CURB & GUTTER, SEE PROJECT PLANS
- = PLAZA BRICK REPLACEMENT AREA, SEE PROJECT PLANS
- = REPLACE CURB RAMP, TYPE PER ADA RAMP TABLE
- = REPLACE RAMP TRUNCATED DOMES ONLY
- = REPLACE CURB RAMP, SEE RAMP LAYOUT DETAILS
- = REPLACE CURB RAMP AFTER STREETLIGHT RELOCATION, SEE RAMP LAYOUT DETAIL





10/23/2023, 8:15:52 AM


1:4,514

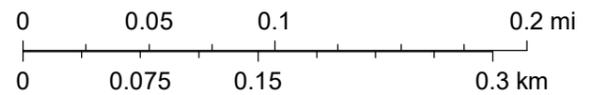

**LEGEND**


- = CONCRETE REPAIR AREA
- = CONCRETE REPAIR AREA, MAINTENANCE DEPARTMENT LOCATION
- = SPECIAL REPAIR AREA, CURB REPLACEMENT WITH CURB & GUTTER, SEE PROJECT PLANS
- = PLAZA BRICK REPLACEMENT AREA, SEE PROJECT PLANS
- = REPLACE CURB RAMP, TYPE PER ADA RAMP TABLE
- = REPLACE RAMP TRUNCATED DOMES ONLY
- = REPLACE CURB RAMP, SEE RAMP LAYOUT DETAILS
- = REPLACE CURB RAMP AFTER STREETLIGHT RELOCATION, SEE RAMP LAYOUT DETAIL



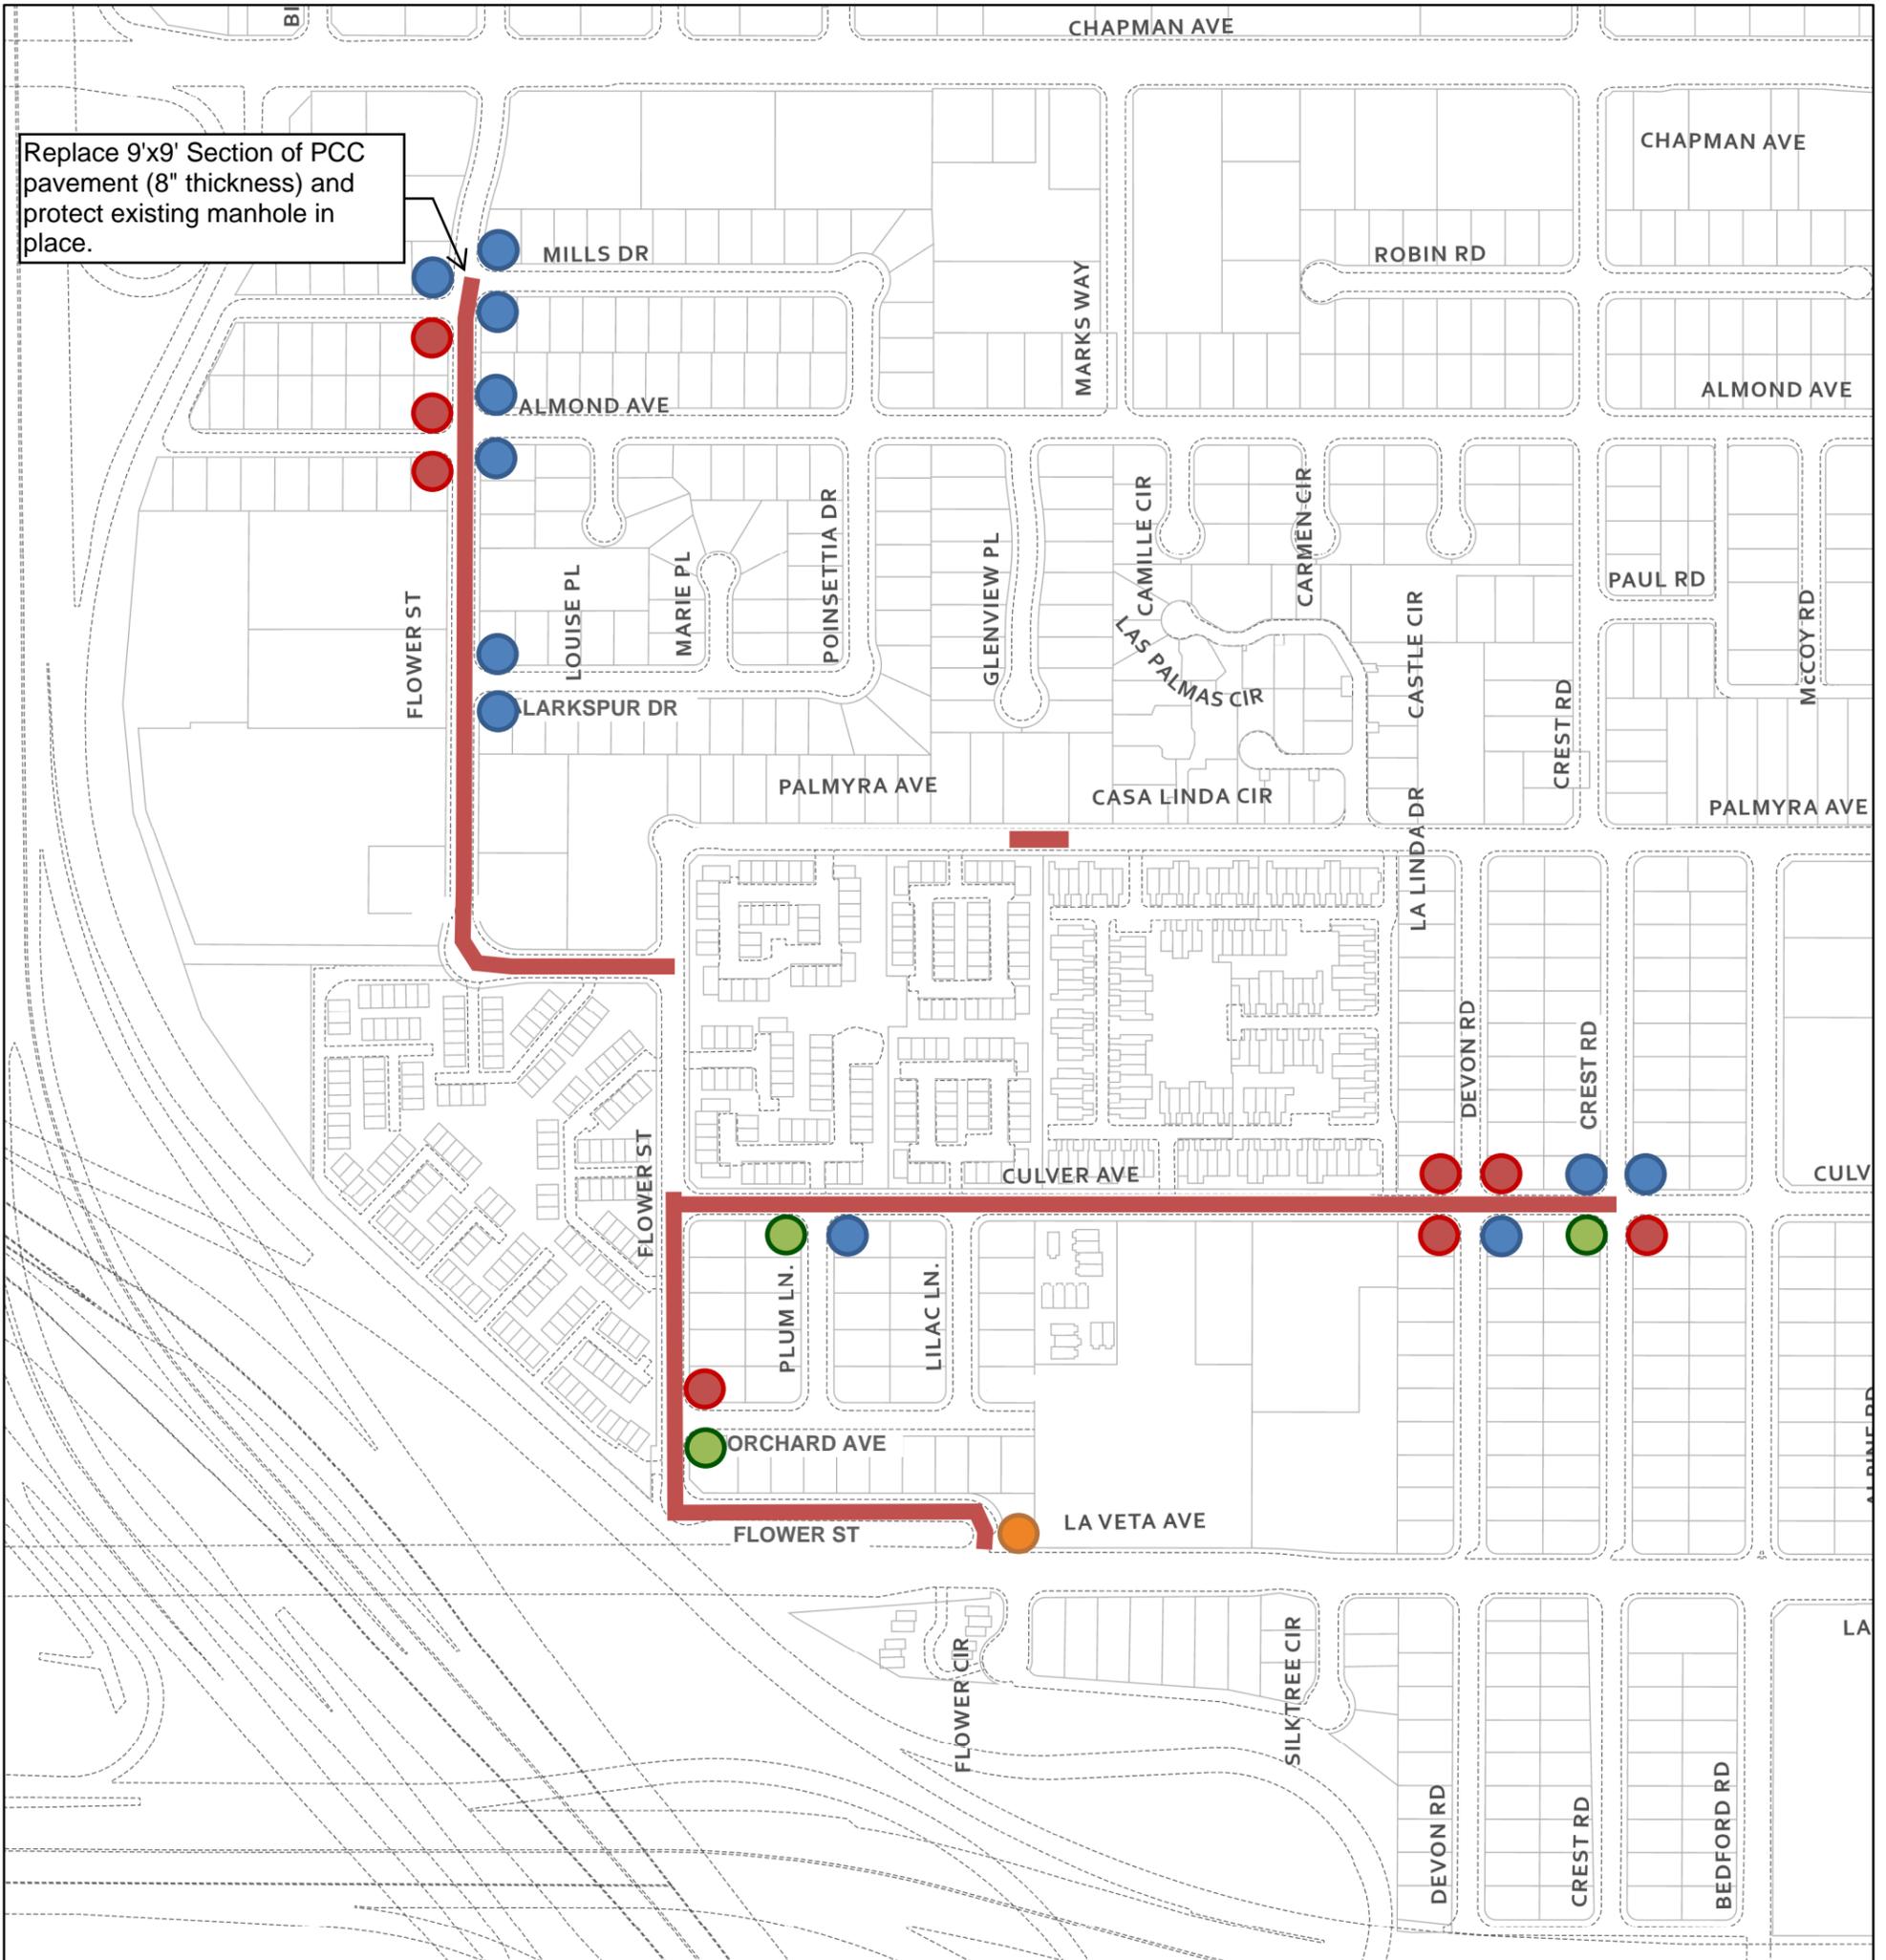

10/23/2023, 8:12:41 AM

1:4,514

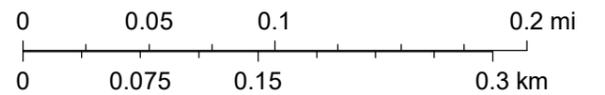


**LEGEND**

- █ = CONCRETE REPAIR AREA
- █ = CONCRETE REPAIR AREA, MAINTENANCE DEPARTMENT LOCATION
- █ = SPECIAL REPAIR AREA, CURB REPLACEMENT WITH CURB & GUTTER, SEE PROJECT PLANS
- █ = PLAZA BRICK REPLACEMENT AREA, SEE PROJECT PLANS
- = REPLACE CURB RAMP, TYPE PER ADA RAMP TABLE
- = REPLACE RAMP TRUNCATED DOMES ONLY
- = REPLACE CURB RAMP, SEE RAMP LAYOUT DETAILS
- = REPLACE CURB RAMP AFTER STREETLIGHT RELOCATION, SEE RAMP LAYOUT DETAIL



# Annual Concrete FY23-24: Location Map 13

**ADD-4**

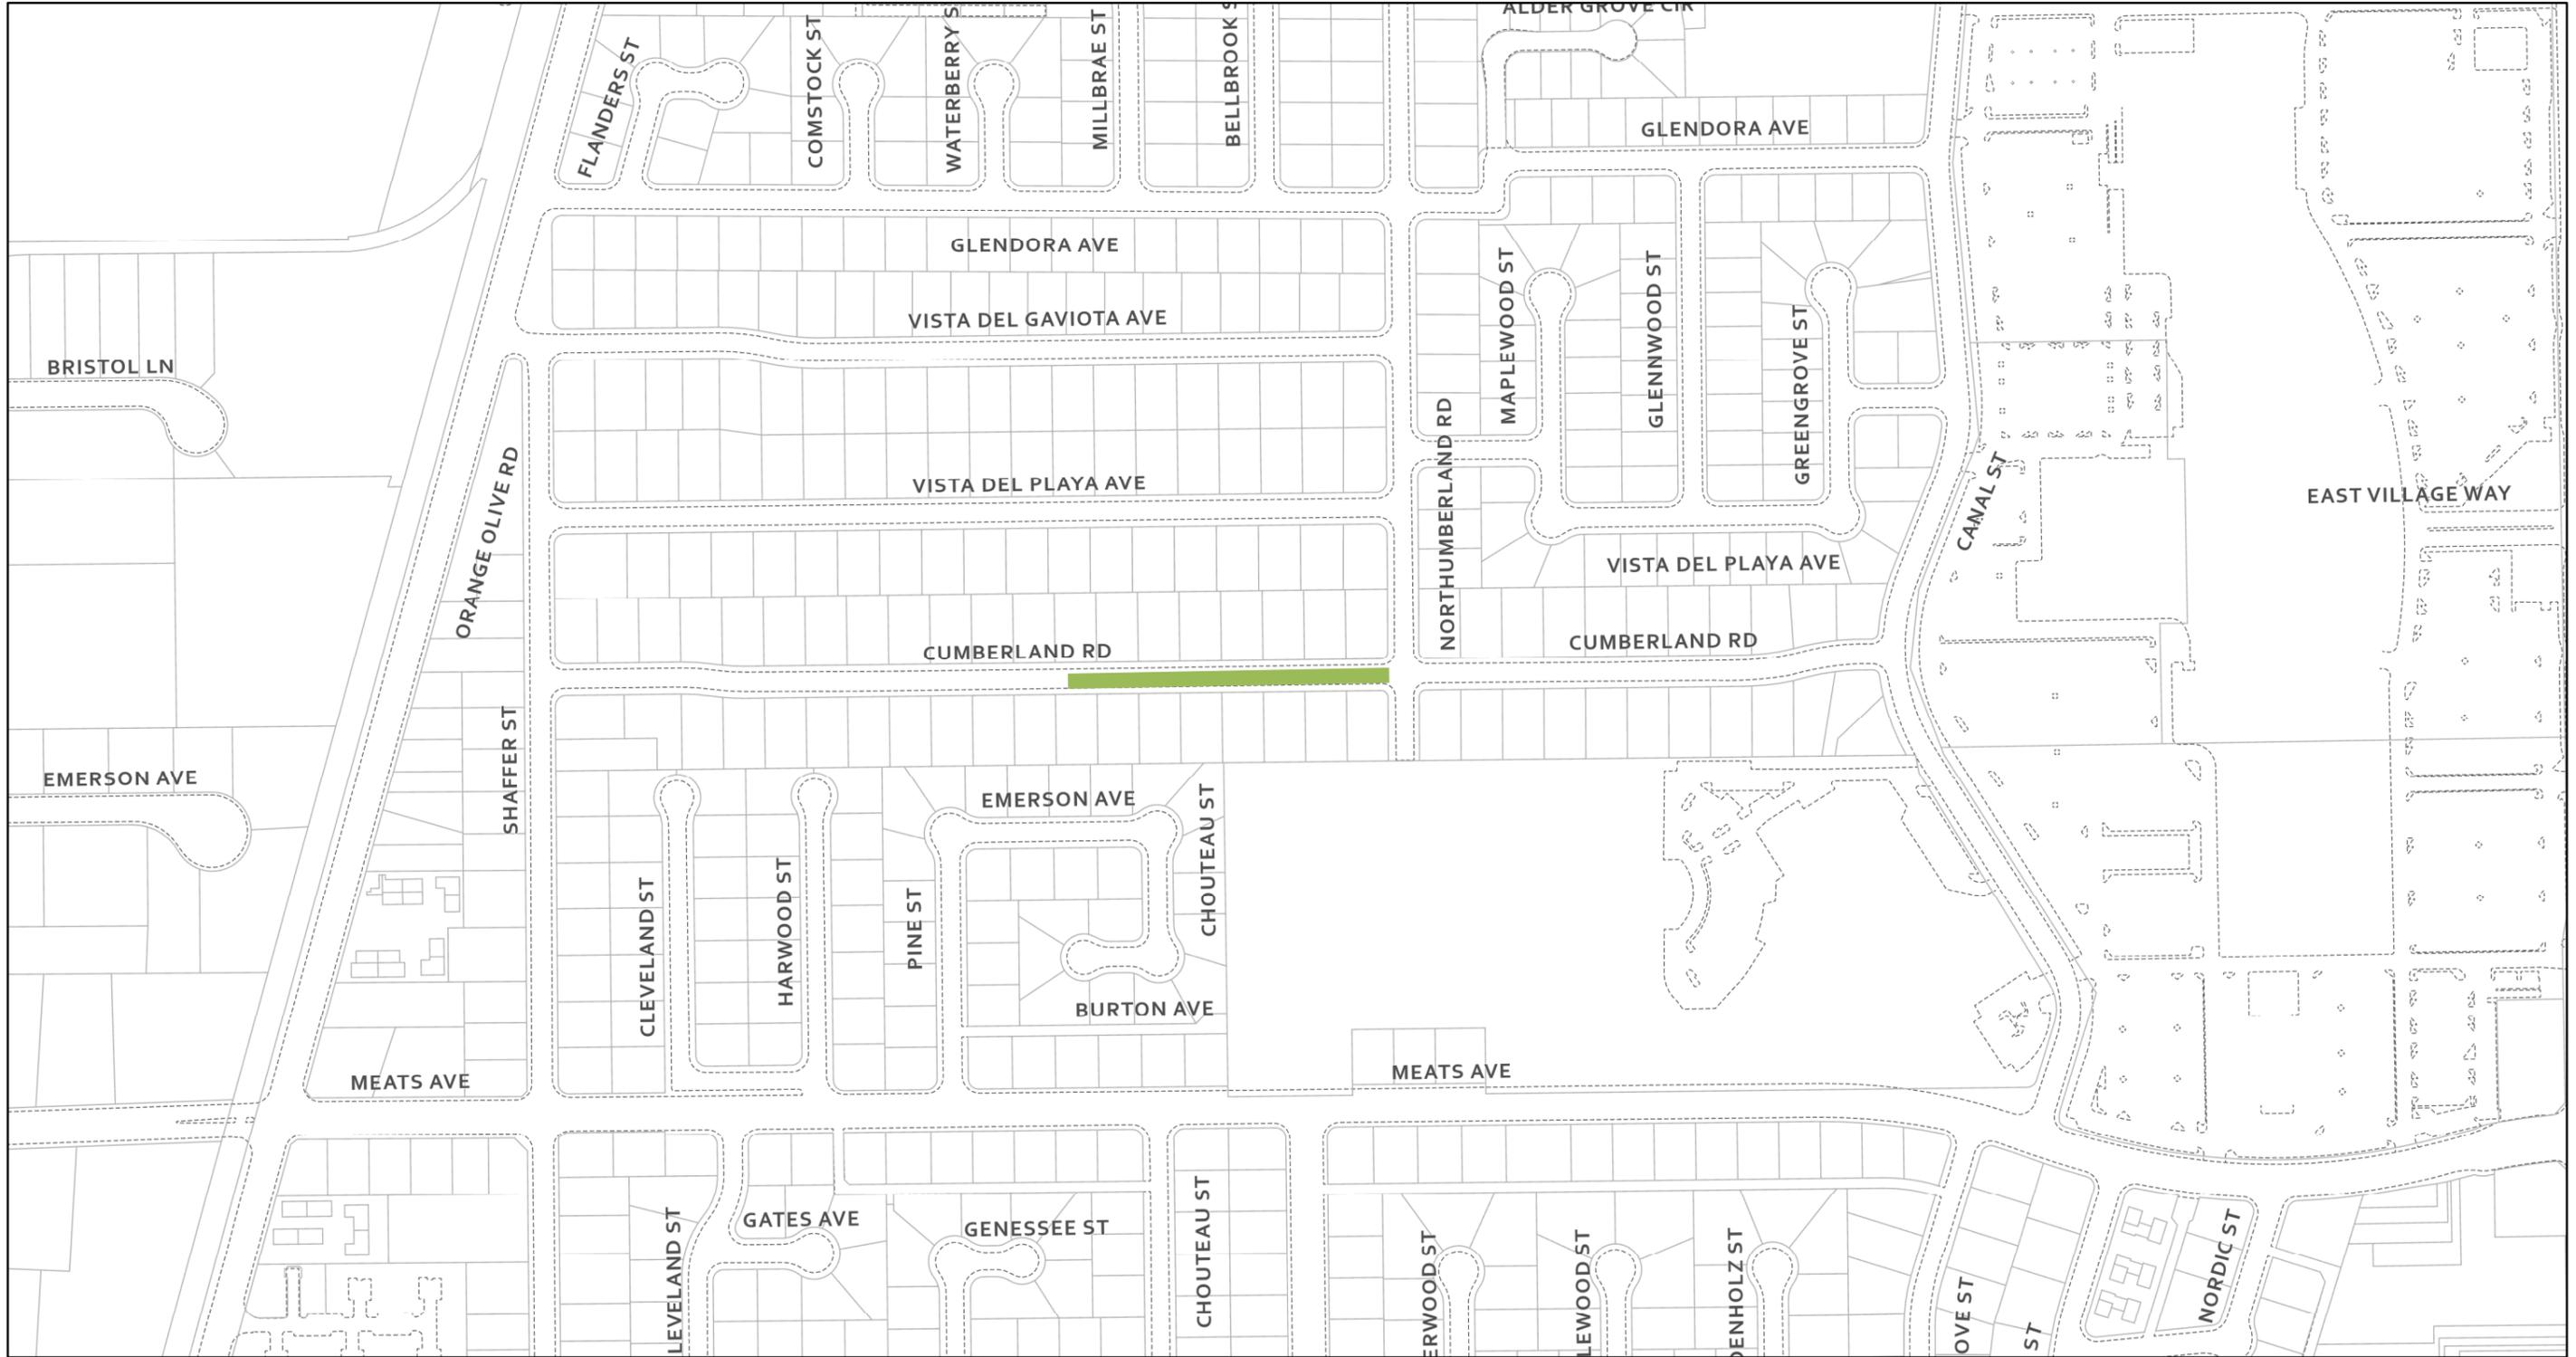


11/6/2023, 2:32:25 PM



## LEGEND

- = CONCRETE REPAIR AREA
- = CONCRETE REPAIR AREA, MAINTENANCE DEPARTMENT LOCATION
- = SPECIAL REPAIR AREA, CURB REPLACEMENT WITH CURB & GUTTER, SEE PROJECT PLANS
- = PLAZA BRICK REPLACEMENT AREA, SEE PROJECT PLANS
- = REPLACE CURB RAMP, TYPE PER ADA RAMP TABLE
- = REPLACE RAMP TRUNCATED DOMES ONLY
- = REPLACE CURB RAMP, SEE RAMP LAYOUT DETAILS
- = REPLACE CURB RAMP AFTER STREETLIGHT RELOCATION, SEE RAMP LAYOUT DETAIL

1:4,514

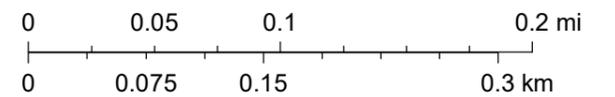

# Annual Concrete FY23-24: Location Map 14

**ADD-4**



11/6/2023, 2:33:50 PM



### LEGEND

- █ = CONCRETE REPAIR AREA
- █ = CONCRETE REPAIR AREA, MAINTENANCE DEPARTMENT LOCATION
- █ = SPECIAL REPAIR AREA, CURB REPLACEMENT WITH CURB & GUTTER, SEE PROJECT PLANS
- █ = PLAZA BRICK REPLACEMENT AREA, SEE PROJECT PLANS
- = REPLACE CURB RAMP, TYPE PER ADA RAMP TABLE
- = REPLACE RAMP TRUNCATED DOMES ONLY
- = REPLACE CURB RAMP, SEE RAMP LAYOUT DETAILS
- = REPLACE CURB RAMP AFTER STREETLIGHT RELOCATION, SEE RAMP LAYOUT DETAIL

1:4,514

