



CHAPMAN AVE.

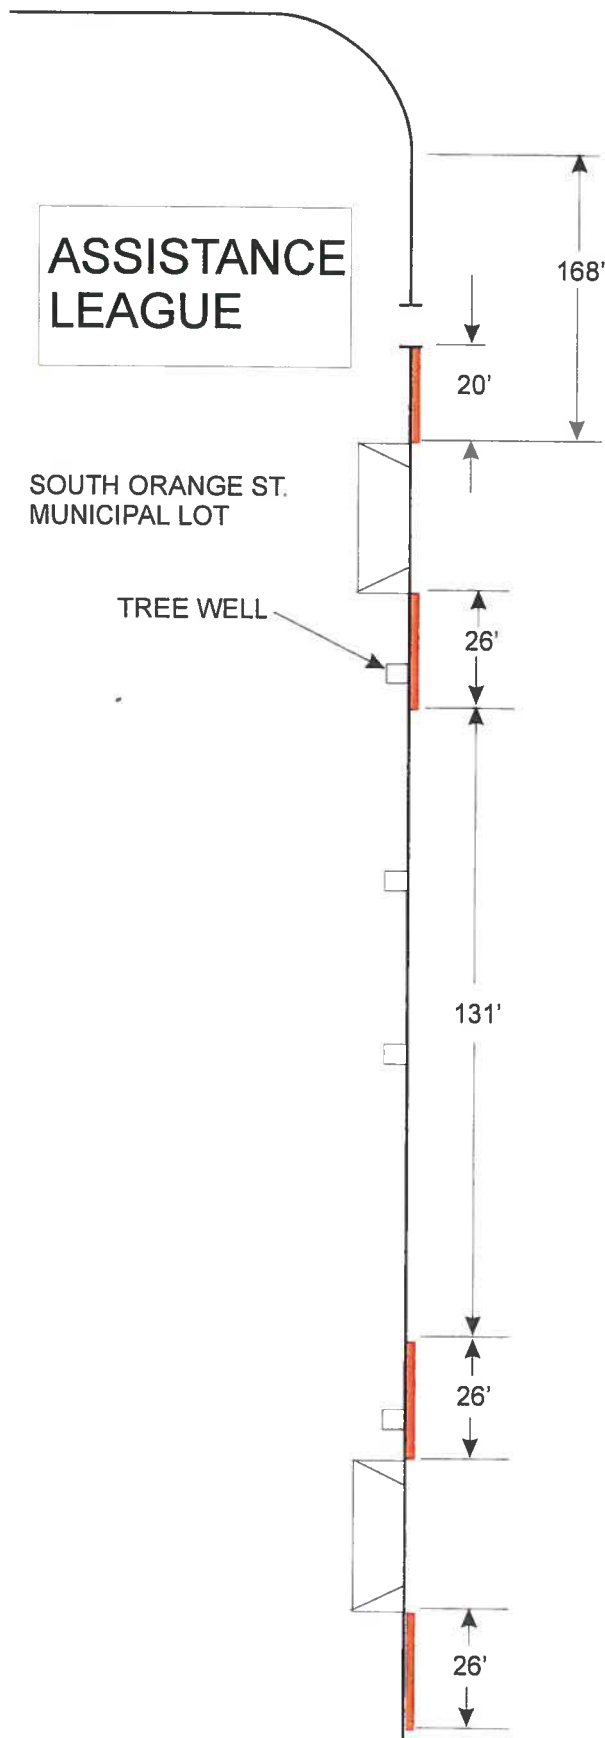

ORANGE ST.

EXISTING RED CURB

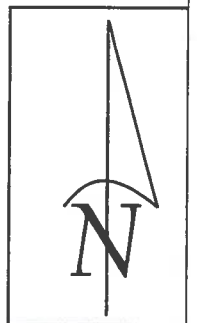

Site Sketch