


**GENERAL NOTES: PERSPECTIVES**  
 1. ALL ITEMS ARE EXISTING UNLESS INDICATED VIA KEYNOTE


- KEY NOTES: PERSPECTIVES**
- 1 PROPOSED LOCATION OF STUCCO PARAPET TO BE MOVED WEST 7' FROM EXISTING LOCATION TO PROVIDE SCREENING FOR ROOF TOP EQUIPMENT - COLOR TO MATCH EXISTING
  - 2 PROPOSED LOCATION OF NEW STUCCO PARAPET TO PROVIDE SCREENING FOR ROOF TOP EQUIPMENT - COLOR TO MATCH EXISTING
  - 3 RAISE PATIO TO BE FLUSH W/ MAIN FLOOR LEVEL - SLOPE AWAY FROM BUILDING AT 1/8" PER 1'-0"
  - 4 REPLACE EXISTING GLAZING W/ NEW PER A601
  - 5 NEW VERTICAL CIRCULATION FOR RAISED PATIO
  - 6 PROPOSED LOCATION OF RAISED STUCCO PARAPET TO PROVIDE SCREENING FOR ROOF TOP EQUIPMENT - COLOR TO MATCH EXISTING
  - 7 PARAPET TO REMAIN AS CMU - NO NEW FINISH

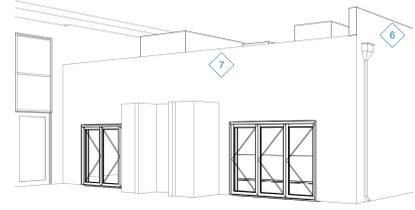


1 PERSPECTIVE 1



2 PERSPECTIVE 2

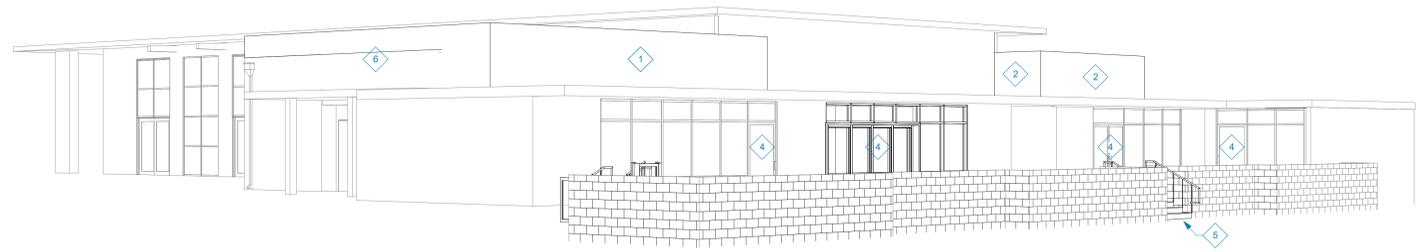


3 PERSPECTIVE 3

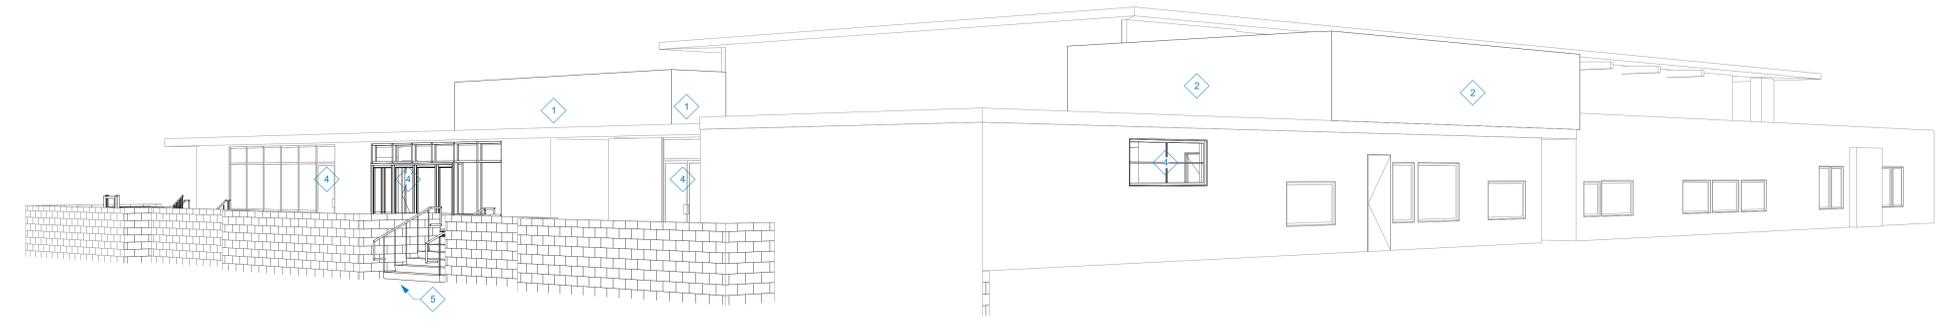

4 PERSPECTIVE 4

- LEVEL - ROOF BEARING  
118'-0"
- LEVEL 2  
TOP & FINISH  
LEVEL 2 BEARING  
108'-7"
- LEVEL 1  
100'-0"
- STREET LVL  
97'-4 13/16"

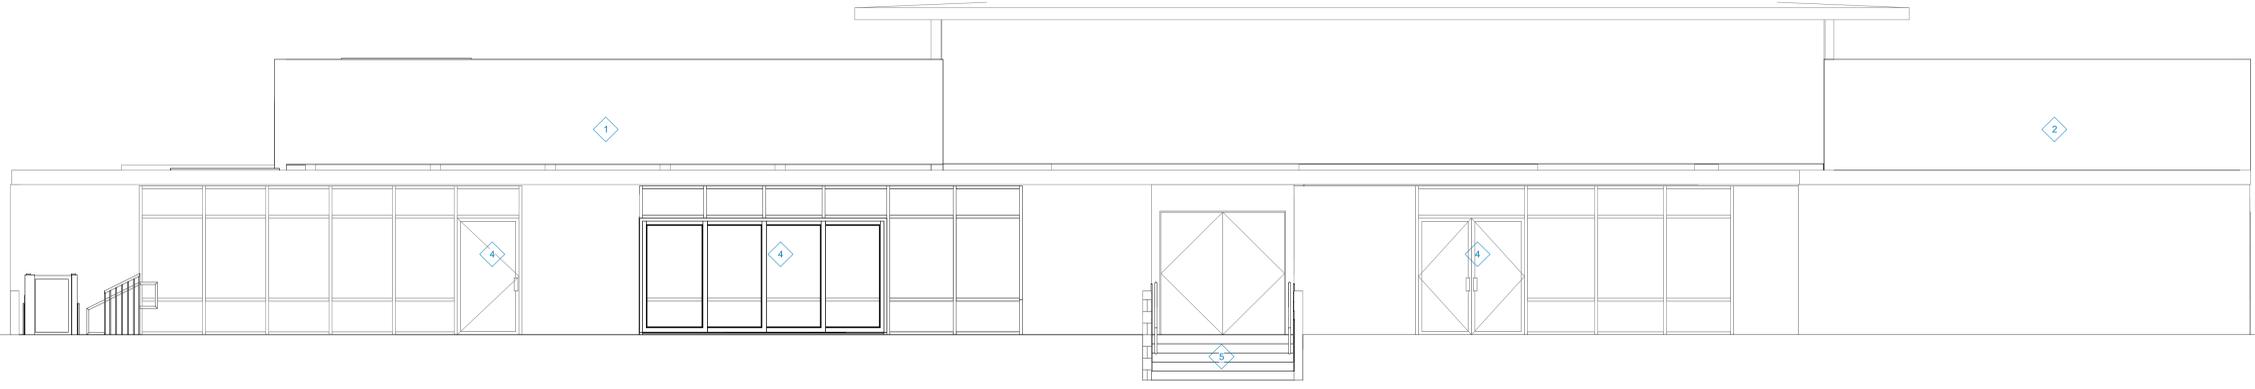

5 FRONT (WEST) ELEVATION  
 1/4" = 1'-0"

project:  
**ORANGE ST FELLOWS HALL**  
 191 N. ORANGE ST. ORANGE, CA 92866

project no:  
 2413

date:  
 24.09.23

revisions:  
 1 24.10.11 PLANNING COMMENTS

**CONSTRUCTION DOCUMENTS**

sheet:  
**PERSPECTIVES**