

Memo – Hot File

To: Design Review Committee


Thru: Kelly Ribuffo, Associate Planner – Historic Preservation

From: Jessica Wang, Administrative Specialist

Date: April 20, 2021


Re: Design Review Committee Meeting of April 21, 2021, Item 3.1: DRC No. 5029-21,
Valadez Residence

Please find attached an additional construction detail for the proposed side yard trellis as shown in Attachment 2 – Architectural Plans. Hard copies will also be provided at the meeting for your reference.

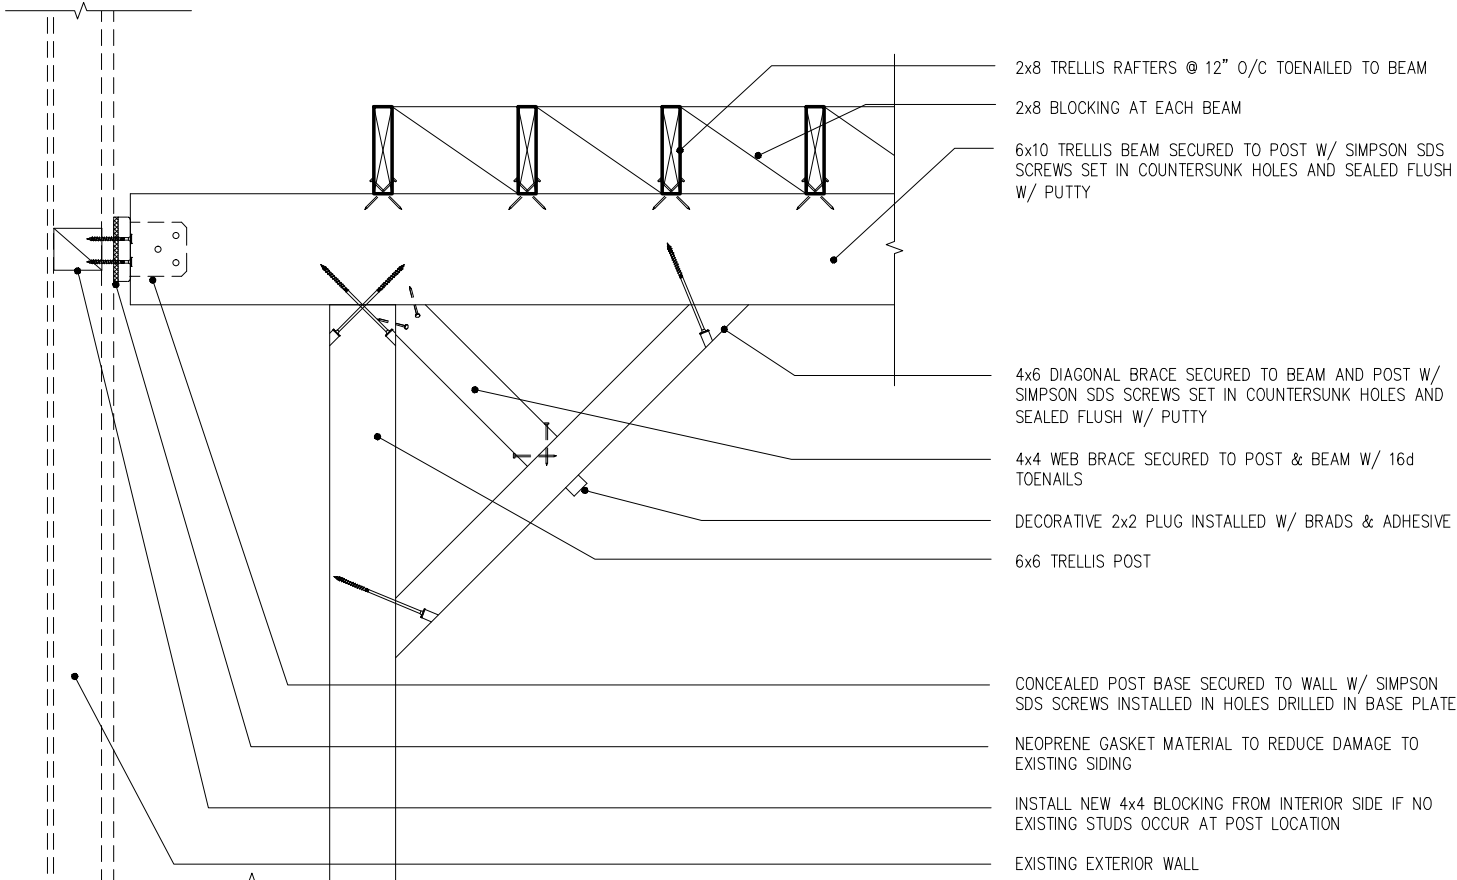



TRELLIS BRACE

1-1/2" = 1'-0"

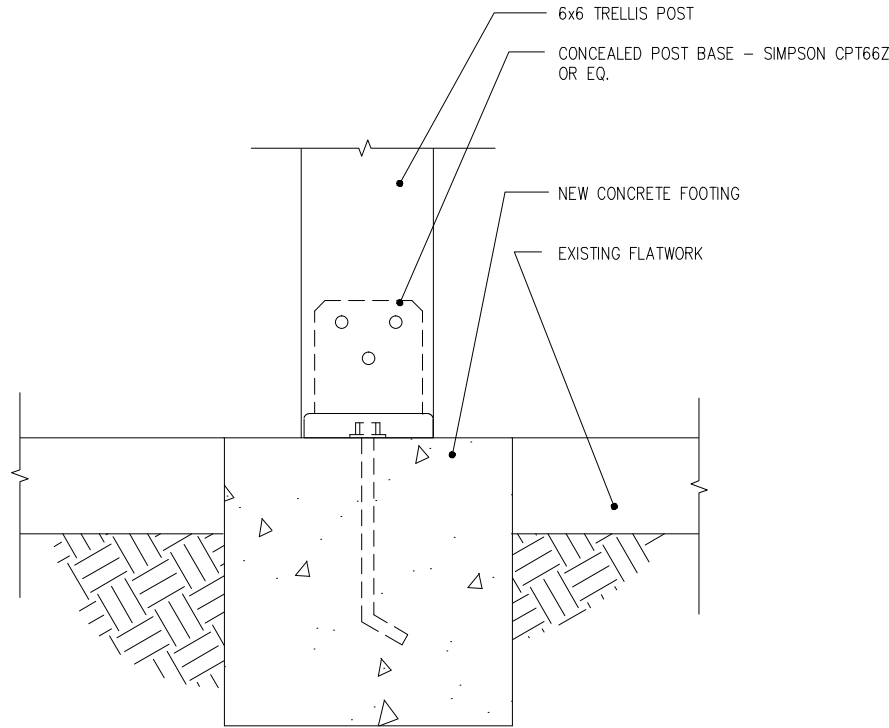

POST @ FOOTING

3" = 1'-0"

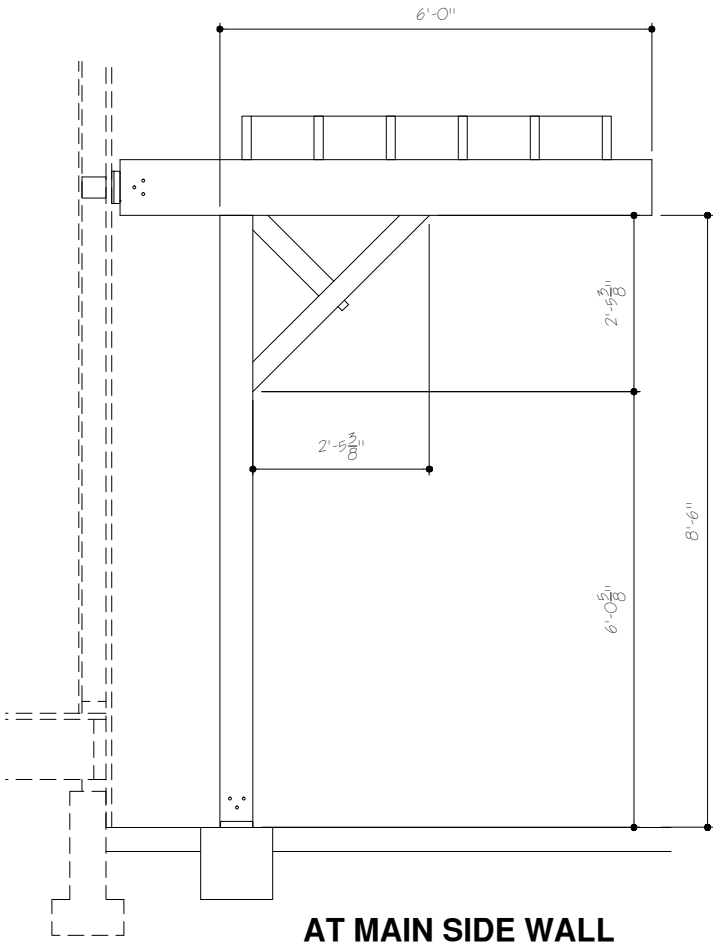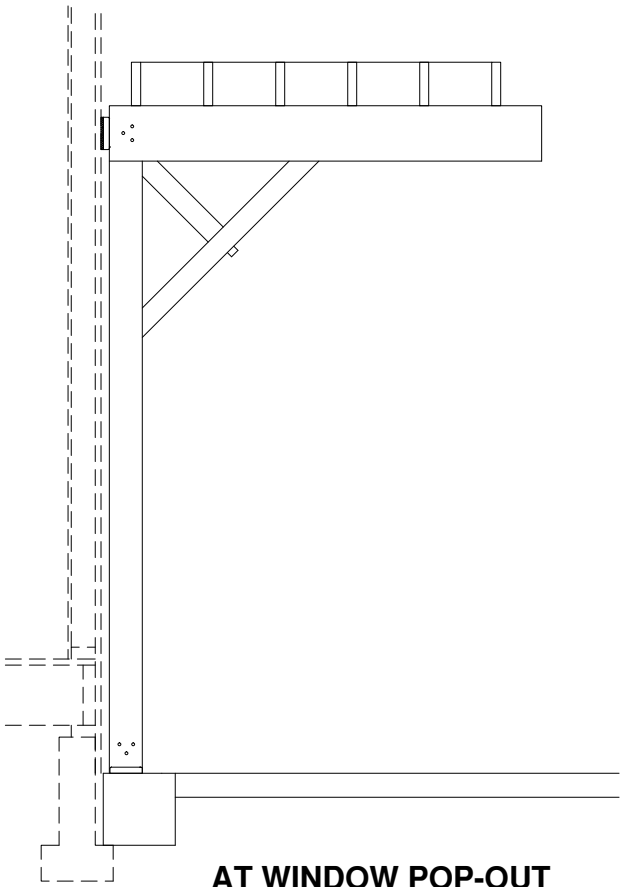

TRELLIS ELEVATIONS

3/4" = 1'-0"

craig b wheeler

architect

58 plaza square
studio g
orange ca 92866
714 288 424 voice
714 288 426 fax

PRELIMINARY

These drawings, as instruments of service, are the exclusive property of the architect. Their use or publication shall be restricted to the original project for which they were prepared. Re-use, reproduction or publication by any method, in whole or in part, is prohibited except by written permission from the architect.

THE VALADEZ
RESIDENCE

139 N. HARWOOD ST.
ORANGE, CA 92866

Sheet:
PROPOSED TRELLIS
ELEV. & DETAILS

24"x36" Sheet	Scale:	NOTED
11"x17" Sheet	Scale:	HALF OF NOTED
Date:	20APR21	
Rev.:	-	
Job No.:	277	
Drawing File	277A6DRC.DWG	
Sheet No.:	A-5	