


2940 E CHAPMAN AVE, ORANGE, CA 92869

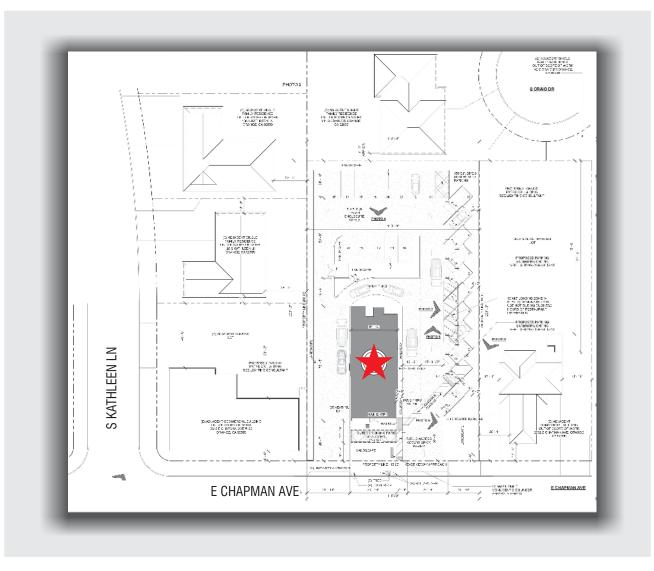







Phone: 562.495.3808 Facsimile: 562.435.1867

www.superiorsigns.com

Project: Nexx Burger

Address:

2940 E. Chapman Ave. Orange, CA

Account Manager: Stan Janocha

Scale:	T.A.
AS NOTED	3.50

Design No.:

19-11-6189-08

Reg. No.:

Revision History:

R0 11/19/19 CV New Drawing R1 12/27/19 CV Revised per email

R2 3/4/20 mdm (1.5) add new site plan and elevations

R3 3/13/20 mdm (1.0) change pole sign, reposition menu.

R4 7/2/20 CV (1.0) changes made per emails.

R5 7/8/20 LR (1.25) New site plan R6 10/13/20 mdm (1.25) New site plan

R7 1/20/21 LR (2) Del G1 from tower and decrease logo on directional R8 2/16/21 mdm (1.25) New site plan



This sign is intended to be installed in accordance with the requirements of Article 600 of the National Electrical Code and/or other applicable local codes. This includes proper grounding and bonding of the sign.


 CONSTRUCTION APPROVALS Acct. Mgi Date:


Design: Date:

Mfg/QC:

Date:

Page: 1 of 22 This is an original unpublished drawing created by Superior Electrical Advertising, Inc. It is submitted for your approval. It is not to be shown to anyone outside of your organization, nor is it to be reproduced, copied or exhibited in any fashion. The changing of colors, sizes, materials or illumination method does not alter the design Ownership of this design is held by Superior Electrical Advertising, Inc. Authorization to use this design in any fashion must be obtained III Advertising, Inc. © SEA 2019 obtained in writing from Superior Electrical

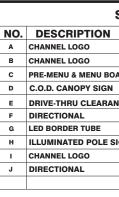

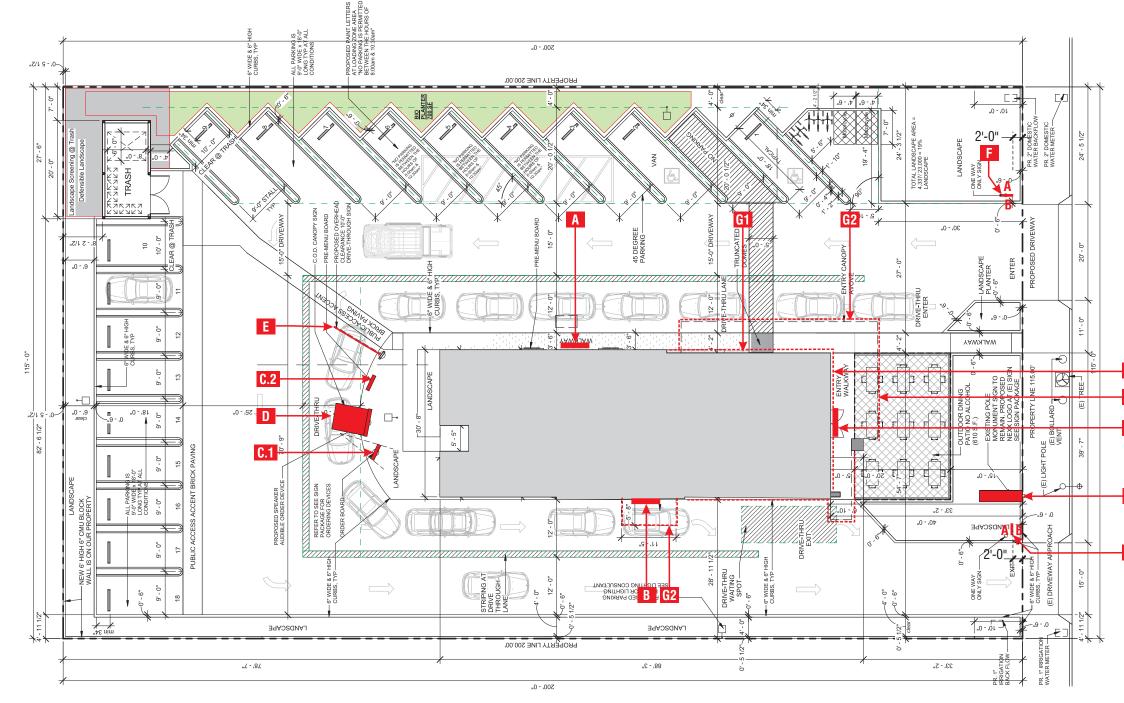

SITE MAP SCALE: 1" = 20'-0"

SIGN SCHEDULE				
	ILLUM.	AREA	QUANT.	TOTAL
	Y	58.78	1	58.78
	Y	36.00	1	36.00
ARD	Y		2	
	N		1	
NCE SIGN	N		1	
	Y	5.5	1	5.5
	Y		2	
SIGN	Y	95.51	1	95.51
	Y	31.00	2	31.00
	Y	5.5	1	5.5
				232.29



Project: Nexx Burger

Address:

2940 E. Chapman Ave. Orange, CA

Account Manager: Stan Janocha

Scale:	T.A.
AS NOTED	3.50

Design No.:

19-11-6189-08

Reg. No.:

Revision History:

R0 11/19/19 CV New Drawing R1 12/27/19 CV Revised per email

R2 3/4/20 mdm (1.5) add new site plan and elevations R3 3/13/20 mdm (1.0) change pole

sign, reposition menu.

R4 7/2/20 CV (1.0) changes made per emails.

R5 7/8/20 LR (1.25) New site plan R6 10/13/20 mdm (1.25) New site plan

R7 1/20/21 LR (2) Del G1 from tower and decrease logo on directional R8 2/16/21 mdm (1.25) New site plan



This sign is intended to be installed in accordance with the requirements of Article 600 of the National Electrical Code and/or other applicable local codes. This includes proper grounding and bonding of the sign.

CONSTRUCTION APPROVALS
 Acct. Mgr: Date:

Design: Date:

Mfg/QC:

Date:

Page: 2 of 22 This is an original unpublished drawing created by Superior Electrical Advertising, Inc. It is submitted for your organization, nor is it to be reproduced, copied or exhibited in any fashion. The changing of colors, sizes, materials or illumination method does notalter the design. Ownership of this design is held by Superior Electrical Advertising, Inc. Authorization to use this design in any fashion must be obtained in writing from Superior Electrical Advertising, Inc.



Note: The colors depicted here are a graphic representation. Actual colors may vary. See color specifications.

Note: LED bars (G1 and G2) may remain on the north elevation; however the lighting intensity shall not exceed one-half foot candle at the property line. Product is dimmable.









J



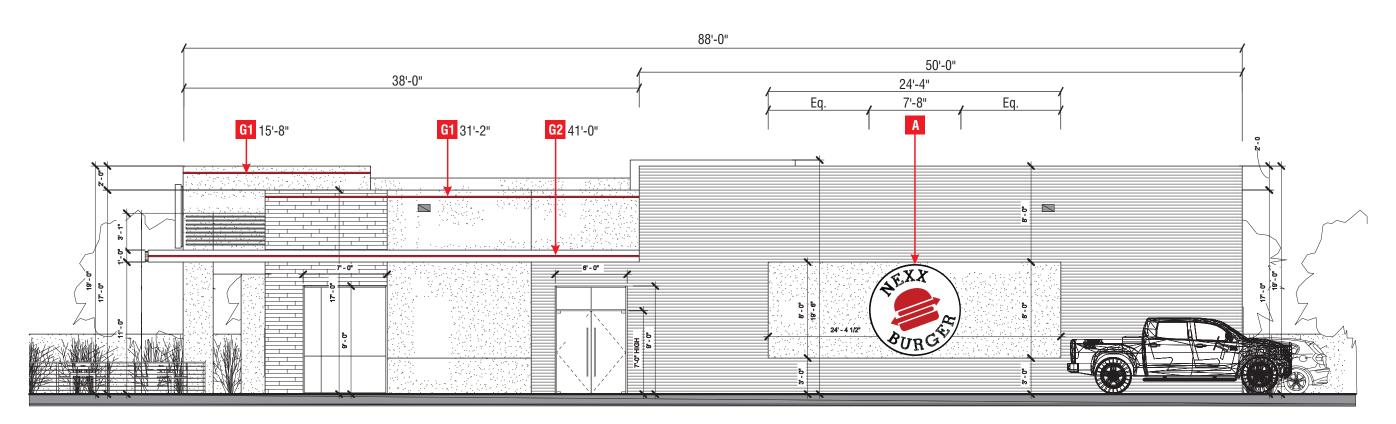

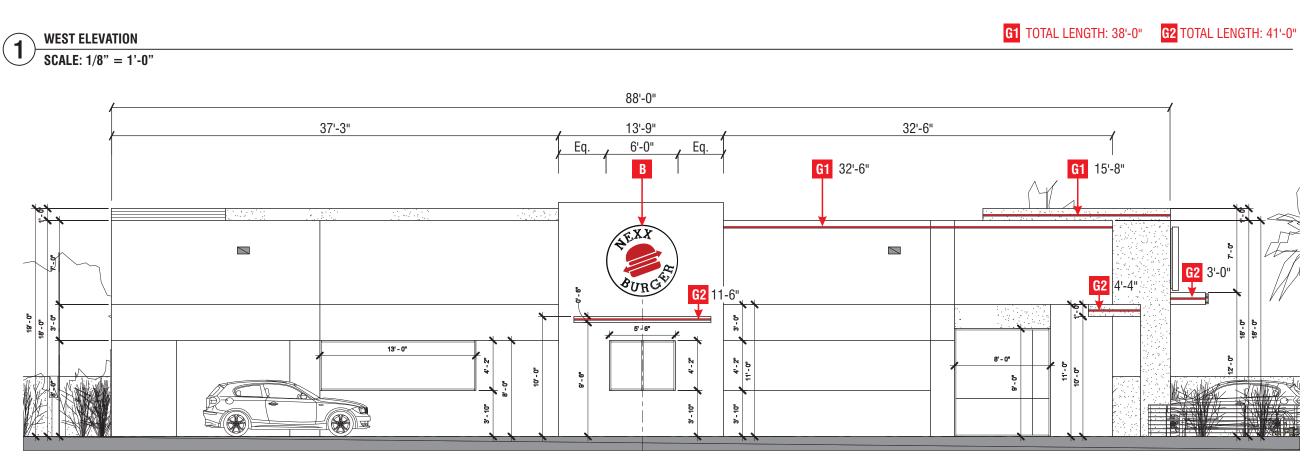



G1 TOTAL LENGTH: 48'-3"



www.superiorsigns.com

Project: Nexx Burger

Address:

2940 E. Chapman Ave. Orange, CA

Account Manager: Stan Janocha

otali ballocita	
Scale:	T.A.:
AS NOTED — –	3.50

Design No.:

19-11-6189-08

Reg. No .:

Revision History:

R0 11/19/19 CV New Drawing R1 12/27/19 CV Revised per email R2 3/4/20 mdm (1.5) add new site plan and elevations

R3 3/13/20 mdm (1.0) change pole sign, reposition menu.

R4 7/2/20 CV (1.0) changes made per emails.

R5 7/8/20 LR (1.25) New site plan R6 10/13/20 mdm (1.25) New site plan.

R7 1/20/21 LR (2) Del G1 from tower and decrease logo on directional **R8 2/16/21** mdm (1.25) New site plan



This sign is intended to be installed in accordance with the requirements of Article 600 of the National Electrical Code and/or other applicable local codes. This includes proper grounding and bonding of the sign.

 CONSTRUCTION APPROVALS Acct. Mgr: Date:

Design: Date:


Mfg/QC:


Date:

Page: 3 of 22 This is an original unpublished drawing created by Superior Electrical Advertising, Inc. It is submitted for your approval. It is not to be shown to anyone outside of your organization, nor is it to be reproduced, copied or exhibited in any fashion. The changing of colors, sizes, materials or illumination method does notalter the design. illumination method does not alter the design. Ownership of this design is held by Superior Electrical Advertising, Inc. Authorization to use this design in any fashion must be obtained in writing from Superior Electrical Advertising, Inc. © SEA 2019 Note: The colors depicted here are a graphic representation. Actual colors may vary. See color specifications.



G2 TOTAL LENGTH: 18'-10"

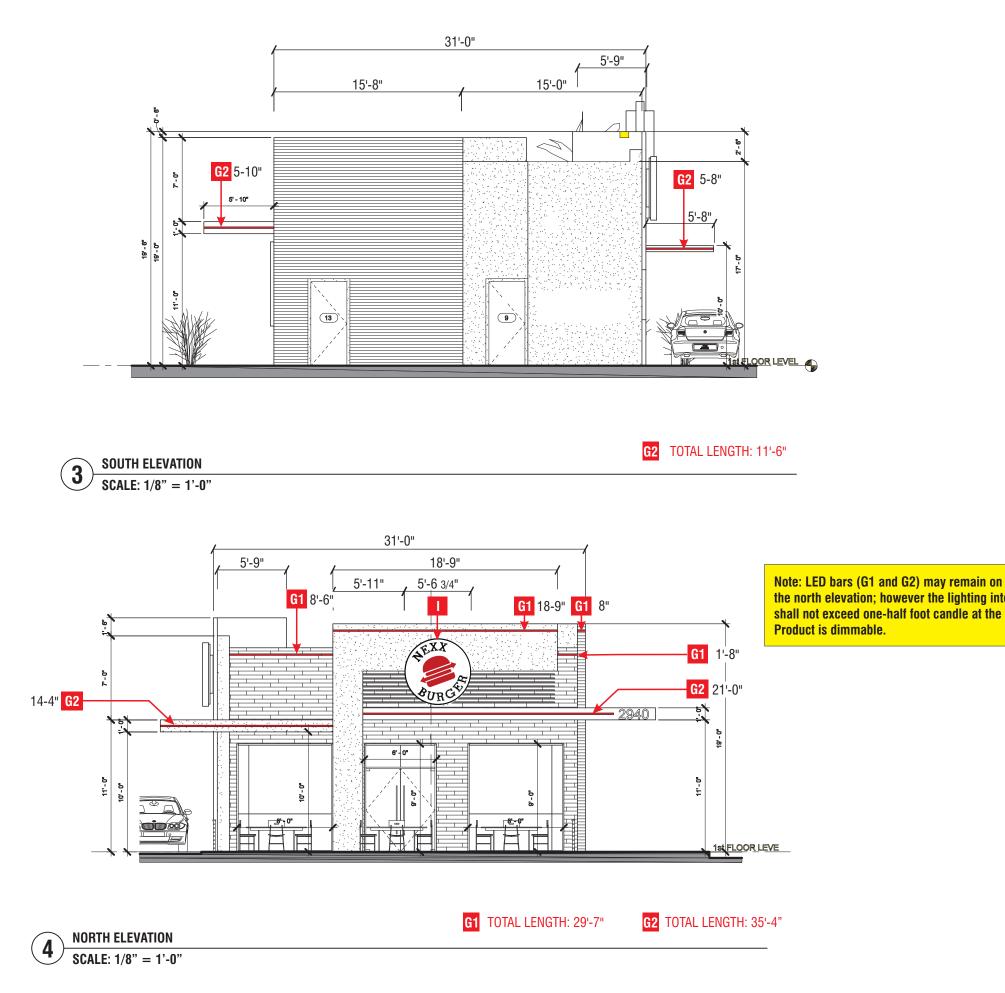

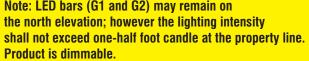



Project: Nexx Burger

Address:

2940 E. Chapman Ave. Orange, CA

Account Manager: Stan Janocha

Scale:	T.A.:
AS NOTED	3.50

Design No.:

19-11-6189-08

Reg. No.:

Revision History:

R0 11/19/19 CV New Drawing R1 12/27/19 CV Revised per email R2 3/4/20 mdm (1.5) add new site plan and elevations

R3 3/13/20 mdm (1.0) change pole sign, reposition menu.

R4 7/2/20 CV (1.0) changes made per emails.

R5 7/8/20 LR (1.25) New site plan R6 10/13/20 mdm (1.25) New site plan

R7 1/20/21 LR (2) Del G1 from tower and decrease logo on directional R8 2/16/21 mdm (1.25) New site plan



This sign is intended to be installed in accordance with the requirements of Article 600 of the National Electrical Code and/or other applicable local codes. This includes proper grounding and bonding of the sign.


 CONSTRUCTION APPROVALS Acct. Mgr Date:

Design: Date:

Mfg/QC:

Date:

Page: 4 of 22 This is an original unpublished drawing created by Superior Electrical Advertising, Inc. It is submitted for your approval. It is not to be shown to anyone outside of your organization, nor is it to be reproduced, copied or exhibited in any fashion. The changing of colors, sizes, materials or illumination method does notalter the design. illumination method does not alter the design. Ownership of this design is held by Superior Electrical Advertising, Inc. Authorization to use this design in any fashion must be obtained in writing from Superior Electrical Advertising, Inc. © SEA 2019 Note: The colors depicted here are a graphic representation. Actual colors may vary. See color specifications.

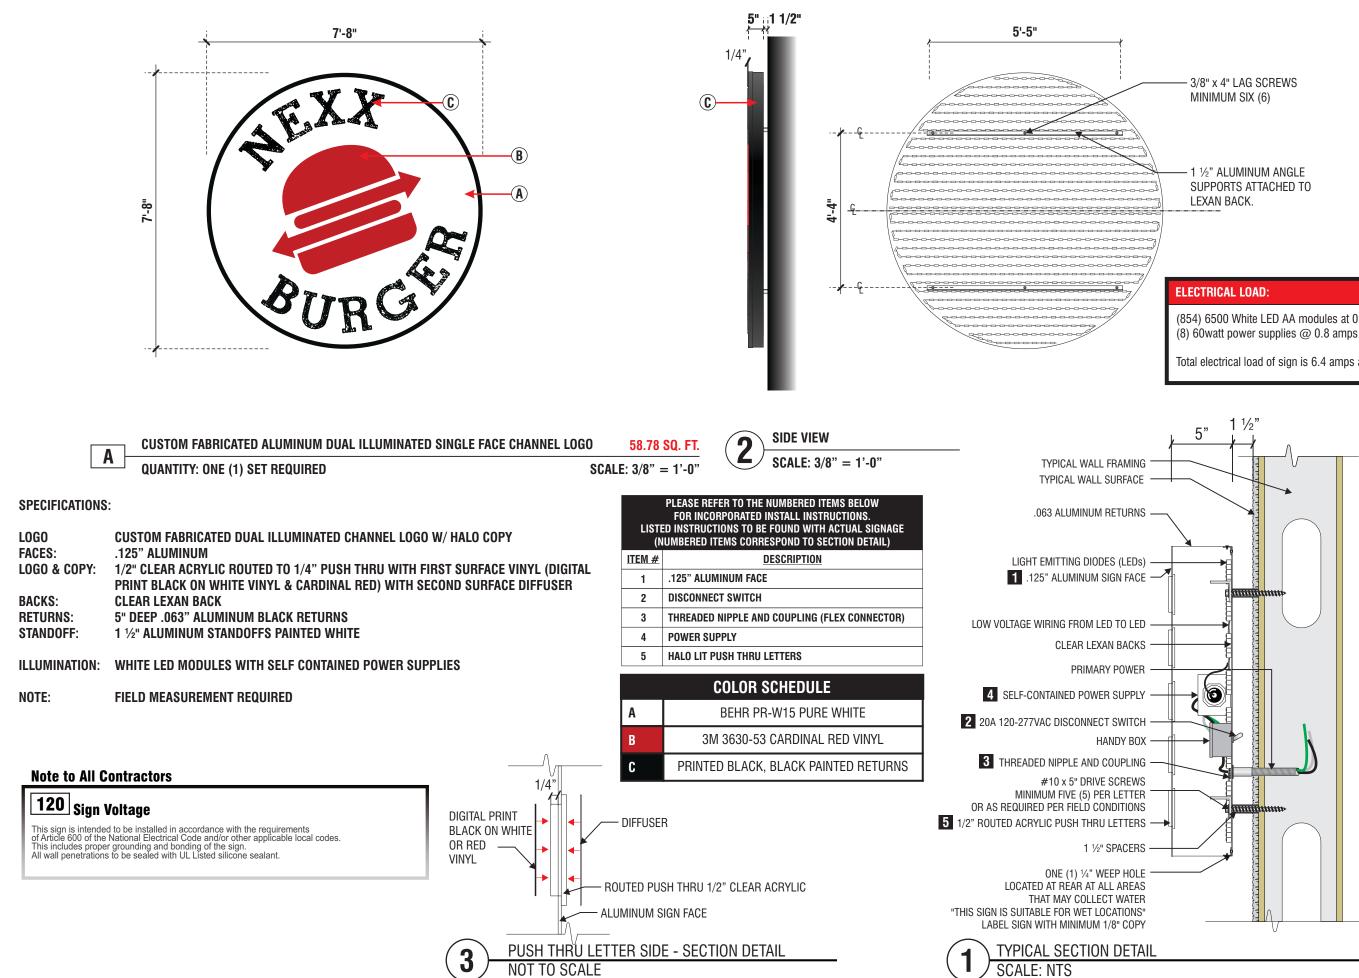

(854) 6500 White LED AA modules at 0.5 watts each (8) 60watt power supplies @ 0.8 amps each.

Total electrical load of sign is 6.4 amps at 120 volt.



Facsimile: 562.435.1867

www.superiorsigns.com

Project: Nexx Burger

Address:

2940 E. Chapman Ave. Orange, CA

Account Manager: Stan Janocha

Scale:	T.A.:
AS NOTED	3.50

Design No.:

19-11-6189-08

Reg. No.:

Revision History:

R0 11/19/19 CV New Drawing R1 12/27/19 CV Revised per email R2 3/4/20 mdm (1.5) add new site plan and elevations

R3 3/13/20 mdm (1.0) change pole sign, reposition menu.

R4 7/2/20 CV (1.0) changes made per emails.

R5 7/8/20 LR (1.25) New site plan R6 10/13/20 mdm (1.25) New site

R7 1/20/21 LR (2) Del G1 from tower and decrease logo on directional R8 2/16/21 mdm (1.25) New site plan



This sign is intended to be installed in accordance with the requirements of Article 600 of the National Electrical Code and/o other applicable local codes. This includes proper arounding and bonding of the sign.

 CONSTRUCTION APPROVALS Date


Design: Date:

Mfg/QC:

Date

22 Page: 5 of This is an original unpublished drawin created by Superior Electrical Advertising Inc. It is submitted for your approval. It is no to be shown to anyone outside of your organization, nor is it to be reproduced, copied or exhibited in any fashion. The changing of colors, sizes, materials or illumination method does not alter the design Ownership of this design is held by Superior Electrical Advertising, Inc. Authorization to use this design in any fashion must be obtained in writing from Superior Electrical Advertising, Inc.

© SEA 2019

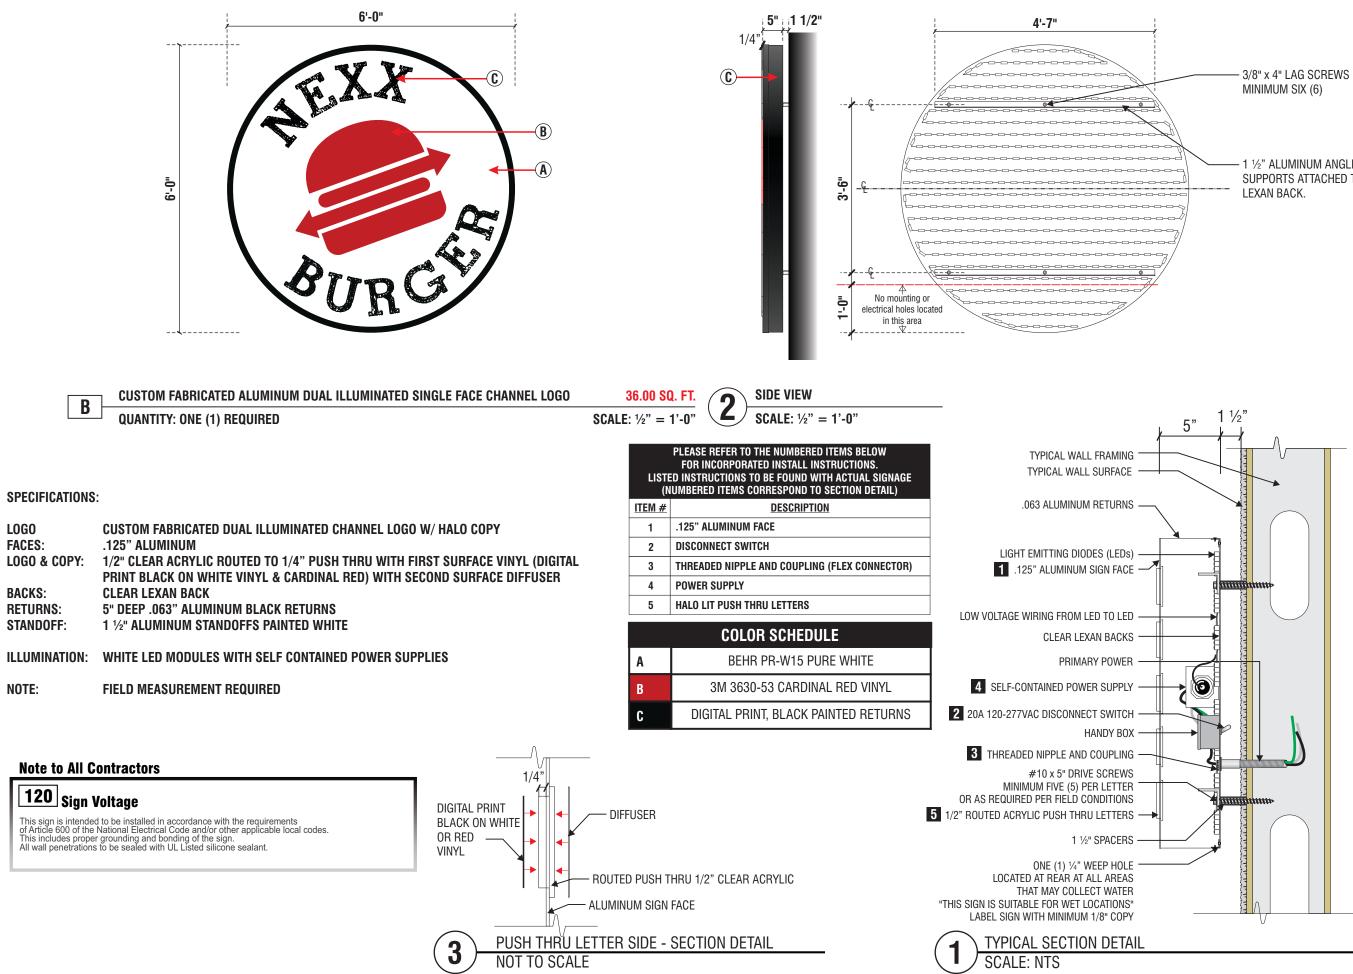

1 1/2" ALUMINUM ANGLE SUPPORTS ATTACHED TO



Facsimile: 562.435.1867

www.superiorsigns.com

Project: Nexx Burger

Address:

2940 E. Chapman Ave. Orange, CA

Account Manager: Stan Janocha

Scale:	T.A
AS NOTED	3.5

Design No.:

19-11-6189-08

Reg. No.:

Revision History:

R0 11/19/19 CV New Drawing R1 12/27/19 CV Revised per email

R2 3/4/20 mdm (1.5) add new site plan and elevations

R3 3/13/20 mdm (1.0) change pole sign, reposition menu.

R4 7/2/20 CV (1.0) changes made per emails.

R5 7/8/20 LR (1.25) New site plan R6 10/13/20 mdm (1.25) New site

R7 1/20/21 LR (2) Del G1 from tower and decrease logo on directional R8 2/16/21 mdm (1.25) New site plan



This sign is intended to be installed in accordance with the requirements of Article 600 of the National Electrical Code and/o other applicable local codes. This includes proper grounding and bonding of the sign.

 CONSTRUCTION APPROVALS Date


Design: Date:

Mfg/QC:

Date

of 22 Page: 6 This is an original unpublished drawing created by Superior Electrical Advertising Inc. It is submitted for your approval. It is no to be shown to anyone outside of your organization, nor is it to be reproduced, copied or exhibited in any fashion. The changing of colors, sizes, materials or illumination method does not alter the design Ownership of this design is held by Superior Electrical Advertising, Inc. Authorization to use this design in any fashion must be obtained in writing from Superior Electrical Advertising, Inc.

© SEA 2019

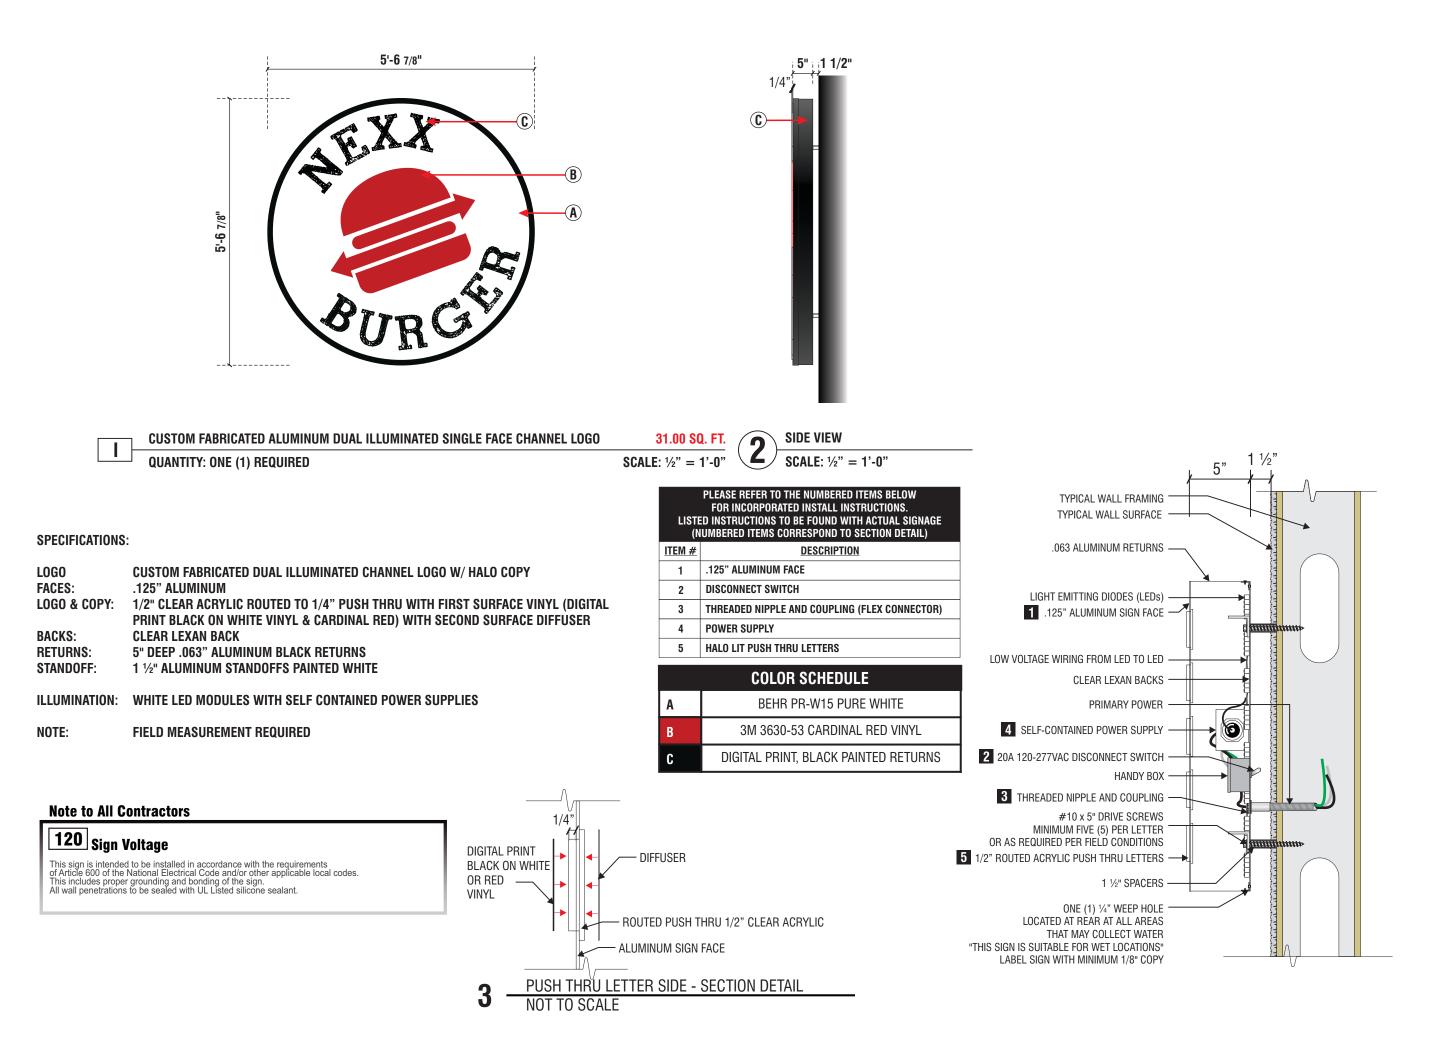



Project: Nexx Burger

Address:

2940 E. Chapman Ave. Orange, CA

Account Manager: Stan Janocha

Scale:	T.A.
AS NOTED	3.50

Design No.:

19-11-6189-08

Reg. No.:

Revision History:

R0 11/19/19 CV New Drawing

R1 12/27/19 CV Revised per email R2 3/4/20 mdm (1.5) add new site plan and elevations

R3 3/13/20 mdm (1.0) change pole sign, reposition menu.

R4 7/2/20 CV (1.0) changes made per emails.

R5 7/8/20 LR (1.25) New site plan **R6 10/13/20 mdm** (1.25) New site

R7 1/20/21 LR (2) Del G1 from tower and decrease logo on directional **R8 2/16/21** mdm (1.25) New site plan



This sign is intended to be installed in accordance with the requirements of Article 600 of the National Electrical Code and/or other applicable local codes. This includes proper grounding and bonding of the sign.

CONSTRUCTION APPROVALS
 Acct. Mgr: Date:


Design: Date:

Mfg/QC:

Date:

Page: 7 of 22 This is an original unpublished drawing created by Superior Electrical Advertising, Inc. It is submitted for your approval. It is not to be shown to anyone outside of your organization, nor is it to be reproduced, copied or exhibited in any fashion. The changing of colors, sizes, materials or illumination method does not alter the design. Ownership of this design is held by Superior Electrical Advertising, Inc. Authorization to use this design in any fashion must be obtained in writing from Superior Electrical Advertising, Inc.

© SEA 2019

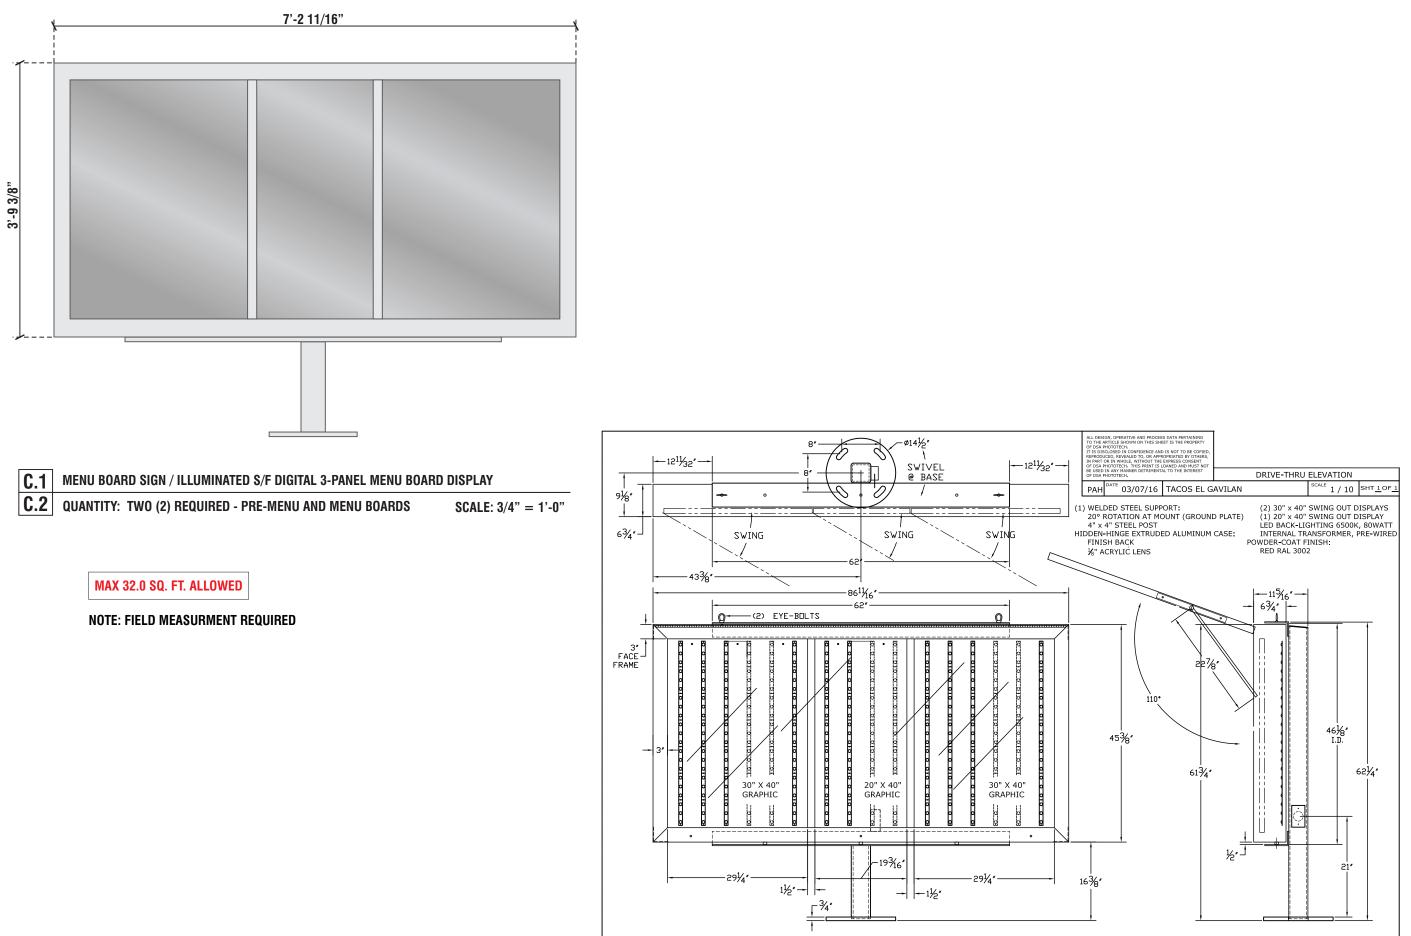



Project: Nexx Burger

Address:

2940 E. Chapman Ave. Orange, CA

Account Manager: Stan Janocha

Scale:	T.A.:
AS NOTED	3.50

Design No.:

19-11-6189-08

Reg. No .:

Revision History:

R0 11/19/19 CV New Drawing

R1 12/27/19 CV Revised per email R2 3/4/20 mdm (1.5) add new site plan and elevations

R3 3/13/20 mdm (1.0) change pole sign, reposition menu.

R4 7/2/20 CV (1.0) changes made per emails.

R5 7/8/20 LR (1.25) New site plan R6 10/13/20 mdm (1.25) New site plan

R7 1/20/21 LR (2) Del G1 from tower and decrease logo on directional R8 2/16/21 mdm (1.25) New site plan



600 of the National Electrical Code and/or other applicable local codes. This includes proper arounding and bonding of the sign.

 CONSTRUCTION APPROVALS Acct. Mgi Date:


Design: Date:

Mfg/QC:

Date:

Page: 8 of 22 This is an original unpublished drawing created by Superior Electrical Advertising, Inc. It is submitted for your approval. It is not to be shown to anyone outside of your organization, nor is it to be reproduced, copied or exhibited in any fashion. The changing of colors, sizes, materials or illumination method does not alter the design. illumination method does not alter the design. Ownership of this design is held by Superior Electrical Advertising, Inc. Authorization to use this design in any fashion must be obtained in writing from Superior Electrical Advertising, Inc. © SEA 2019 Note: The colors depicted here are a graphic programming Actual other many any. Son

representation. Actual colors may vary. See color specifications.

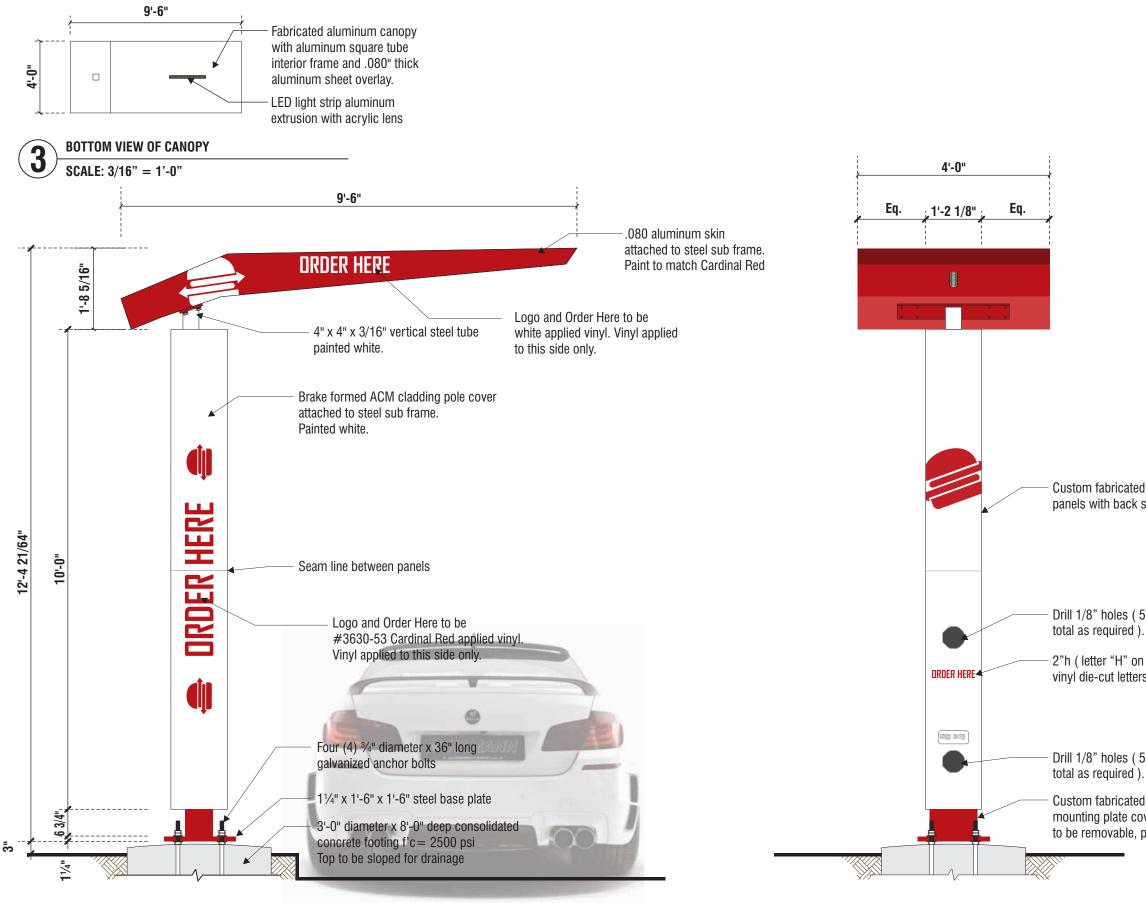

D

Custom fabricated 1/8" thick charcoal Dibond panels with back side to be removable (typ).

Drill 1/8" holes (5-3/8" diameter speaker- 2

2"h (letter "H" on Order Here) #3630-53 Cardinal Red vinyl die-cut letters, apply on first surface.

Drill 1/8" holes (5-3/8" diameter speaker- 2

Custom fabricated .063" thick aluminum mounting plate cover at bottom with back side to be removable, painted to match Cardinal Red.



www.superiorsigns.com

Project: Nexx Burger

Address:

2940 E. Chapman Ave. Orange, CA

Account Manager: Stan Janocha

Scale:	T.A.:
AS NOTED	3.50

Design No.:

19-11-6189-08

Reg. No.:

Revision History:

R0 11/19/19 CV New Drawing R1 12/27/19 CV Revised per email R2 3/4/20 mdm (1.5) add new site plan and elevations R3 3/13/20 mdm (1.0) change pole sign, reposition menu. R4 7/2/20 CV (1.0) changes made per emails. R5 7/8/20 LR (1.25) New site plan

R6 10/13/20 mdm (1.25) New site plan

R7 1/20/21 LR (2) Del G1 from tower and decrease logo on directional R8 2/16/21 mdm (1.25) New site plan




other applicable local codes. This includes proper grounding and bonding of the sign.

 CONSTRUCTION APPROVALS 		
Acct. Mgr:	Date:	
0		
Design:	Date:	

Mfg/QC: Date:

Page: 9 of 22 This is an original unpublished drawing created by Superior Electrical Advertising Inc. It is submitted for your approval. It is not to be shown to anyone outside of your organization, nor is it to be reproduced, copied or exhibited in any fashion. The changing of colors, sizes, materials or illumination method does not alter the design Ownership of this design is held by Superior Electrical Advertising, Inc. Authorization to use this design in any fashion must be obtained in writing from Superior Electrical Advertising, Inc. © SEA 2019

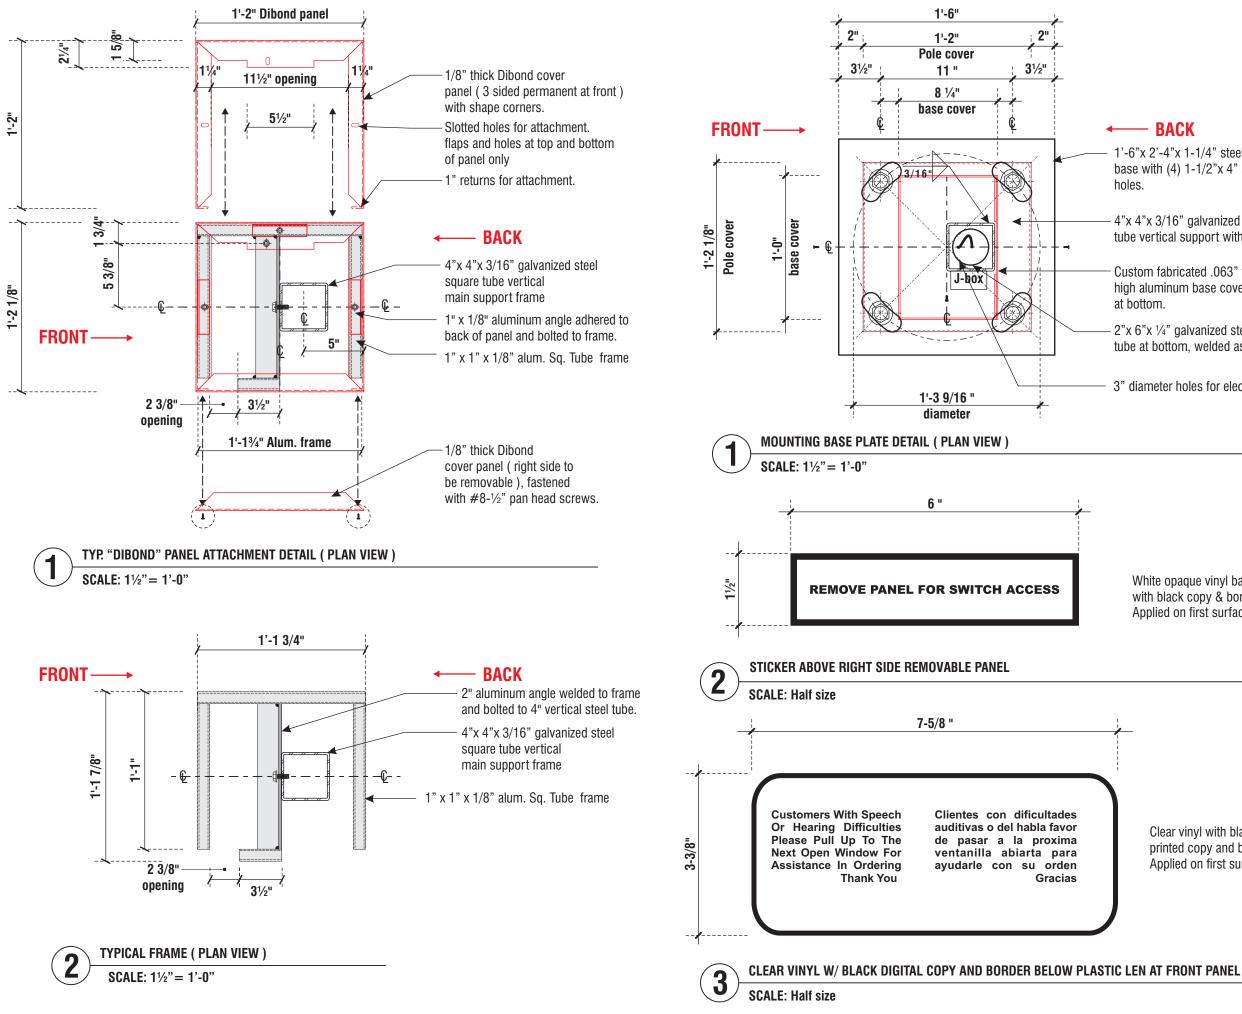

1'-6"x 2'-4"x 1-1/4" steel mounting base with (4) 1-1/2"x 4" slot size

4"x 4"x 3/16" galvanized steel square tube vertical support with bracing.

Custom fabricated .063" thick x 6" high aluminum base cover with flange at bottom.

- 2"x 6"x ¹/₄" galvanized steel rectangular tube at bottom, welded as required.

3" diameter holes for electrical.

White opaque vinyl background with black copy & border. Applied on first surface.

> Clear vinyl with black digital printed copy and border. Applied on first surface.



90813-1195 Phone: 562.495.3808 Facsimile: 562.435.1867

www.superiorsigns.com

Project: Nexx Burger

Address:

2940 E. Chapman Ave. Orange, CA

Account Manager: Stan Janocha

Scale:	T.A.:
AS NOTED	3.50

Design No.:

19-11-6189-08

Reg. No.:

Revision History:

R0 11/19/19 CV New Drawing R1 12/27/19 CV Revised per email R2 3/4/20 mdm (1.5) add new site plan and elevations

R3 3/13/20 mdm (1.0) change pole sign, reposition menu.

R4 7/2/20 CV (1.0) changes made per emails.

R5 7/8/20 LR (1.25) New site plan R6 10/13/20 mdm (1.25) New site plan

R7 1/20/21 LR (2) Del G1 from tower and decrease logo on directional R8 2/16/21 mdm (1.25) New site plan



This sign is intended to be installed in accordance with the requirements of Article 600 of the National Electrical Code and/or other applicable local codes. This includes proper grounding and bonding of the sign.


 CONSTRUCTION APPROVALS Acct. Mgi Date

Design: Date:

Mfg/QC:

Date:

Page: 10 of 22 This is an original unpublished drawing created by Superior Electrical Advertising Inc. It is submitted for your approval. It is no to be shown to anyone outside of your organization, nor is it to be reproduced, copied or exhibited in any fashion. The changing of colors, sizes, materials or illumination method does not alter the design Ownership of this design is held by Superior Electrical Advertising, Inc. Authorization to use this design in any fashion must be obtained in writing from Superior Electrical Advertising, Inc. © SEA 2019

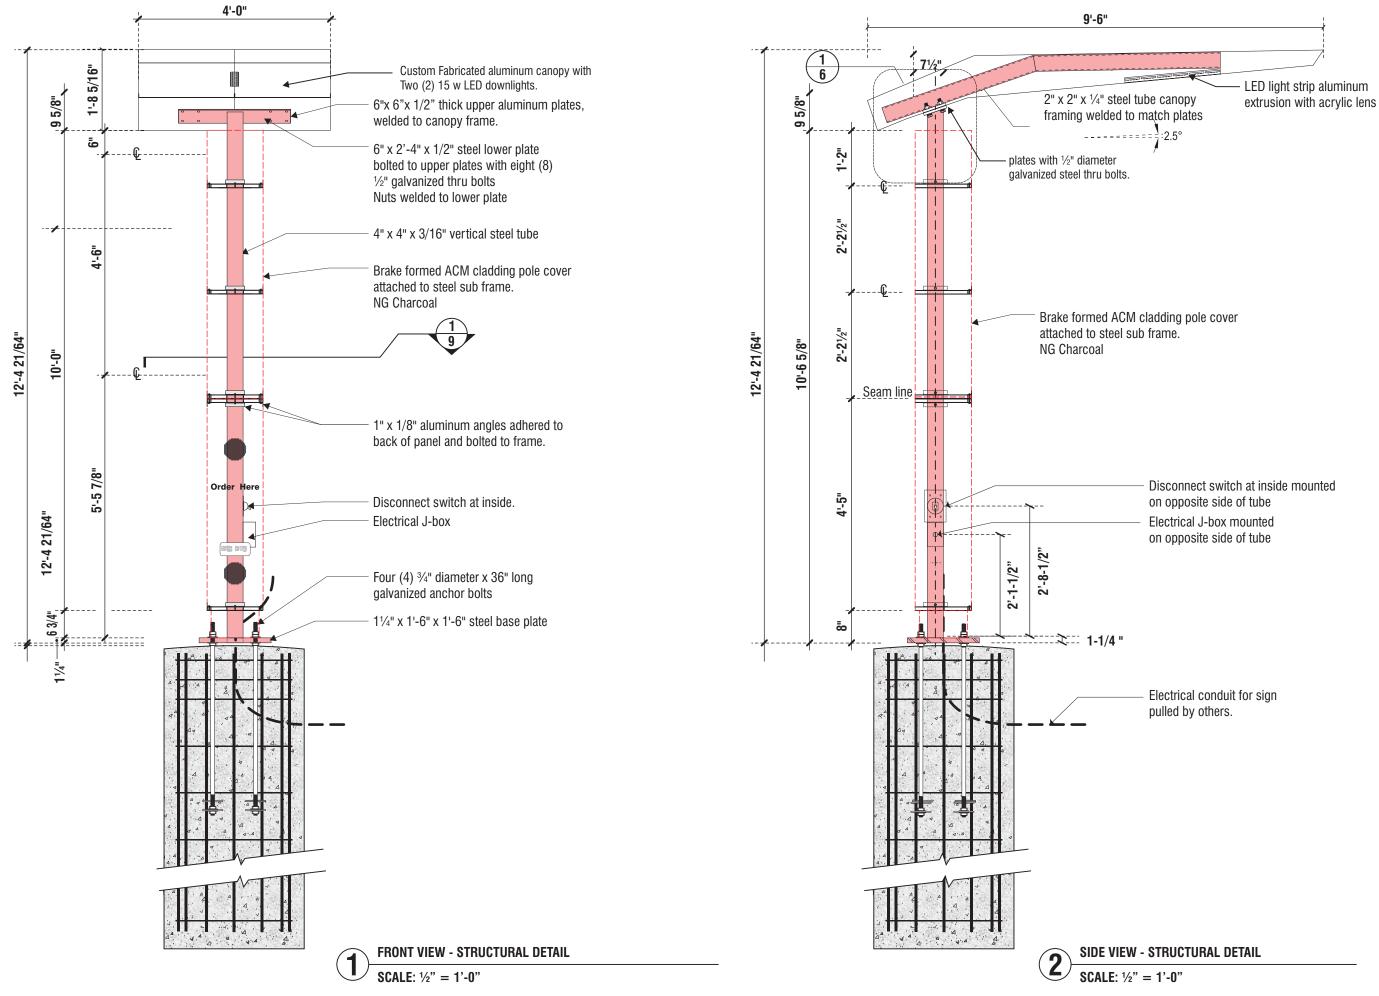



Project: Nexx Burger

Address:

2940 E. Chapman Ave. Orange, CA

Account Manager: Stan Janocha

Scale:	T.A.:
AS NOTED	3.50

Design No.:

19-11-6189-08

Reg. No.:

Revision History:

R0 11/19/19 CV New Drawing R1 12/27/19 CV Revised per email R2 3/4/20 mdm (1.5) add new site plan and elevations

R3 3/13/20 mdm (1.0) change pole sign, reposition menu.

R4 7/2/20 CV (1.0) changes made per emails.

R5 7/8/20 LR (1.25) New site plan **R6 10/13/20 mdm** (1.25) New site plan

R7 1/20/21 LR (2) Del G1 from tower and decrease logo on directional R8 2/16/21 mdm (1.25) New site plan




This sign is intended to be installed in accordance with the requirements of Article 600 of the National Electrical Code and/or other applicable local codes. This includes proper grounding and bonding of the sign.

 CONSTRUCTION APPROVALS Acct. Mgr Date:

Design: Date: Mfg/QC:

Date:

Page: 11 of 22 This is an original unpublished drawing created by Superior Electrical Advertising, Inc. It is submitted for your approval. It is not Inc. It's submitted for your approval, it's not to be shown to anyone outside of your organization, nor is it to be reproduced, copied or exhibited in any fashion. The changing of colors, sizes, materials or illumination method does not alter the design. illumination method does not alter the design. Ownership of this design is held by Superior Electrical Advertising, Inc. Authorization to use this design in any fashion must be obtained in writing from Superior Electrical Advertising, Inc. © SEA 2019 Note: The colors depicted here are a graphic representation. Actual colors may vary. See color specifications.

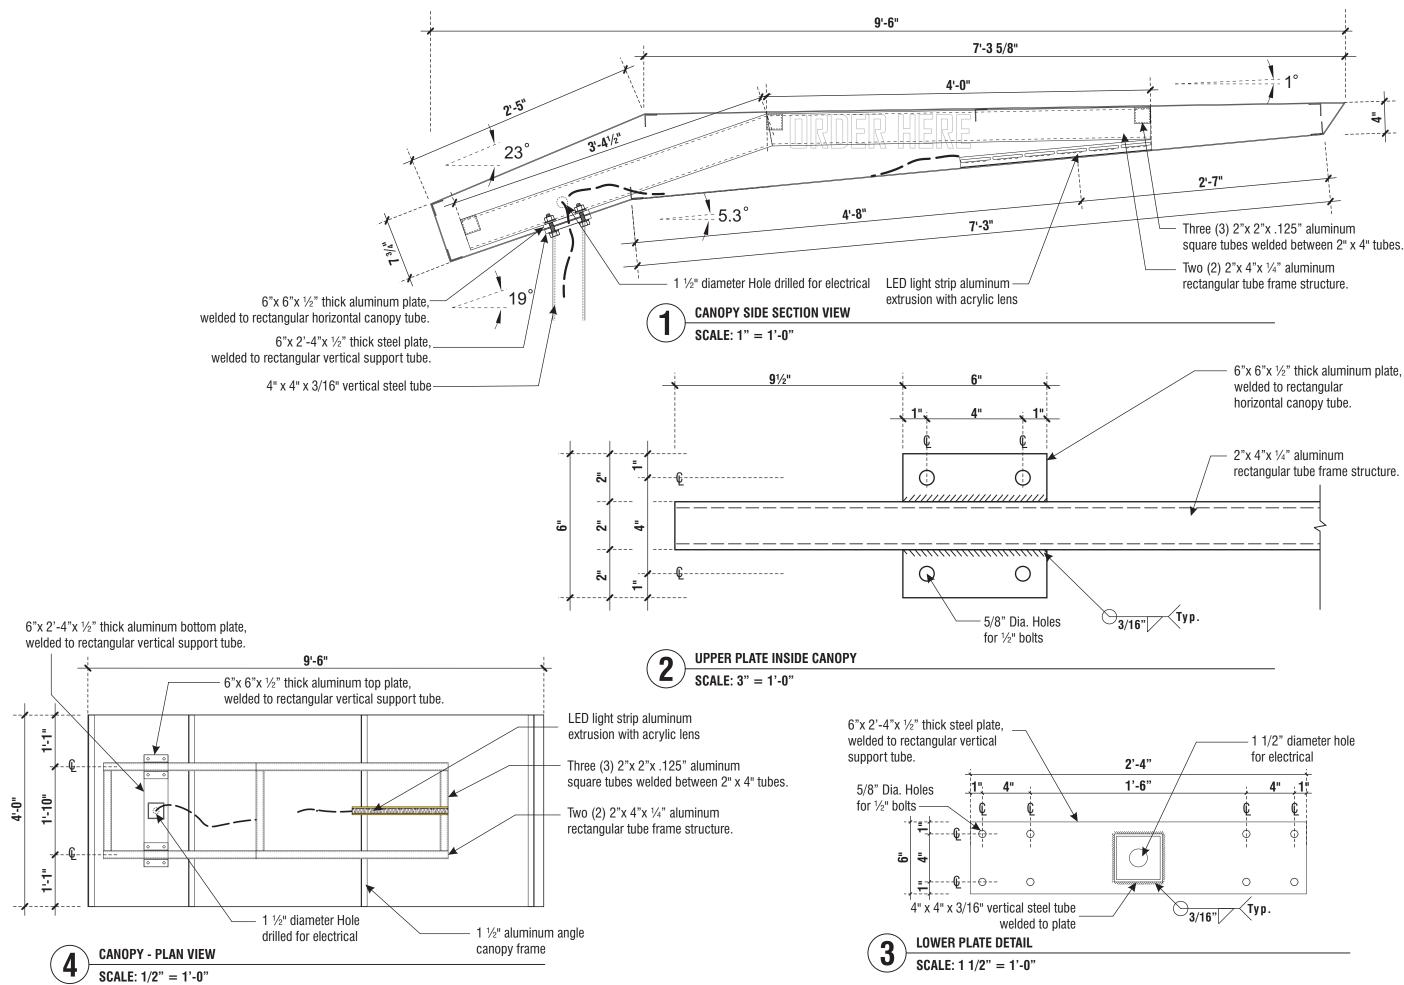

 $6^{n}x 6^{n}x \frac{1}{2}^{n}$ thick aluminum plate,



Project: Nexx Burger

Address: 2940 E. Chapman Ave.

Orange, CA

Account Manager: Stan Janocha

Scale:	T.A.:
AS NOTED	3.50

Design No.:

19-11-6189-08

Reg. No.:

Revision History:

R0 11/19/19 CV New Drawing R1 12/27/19 CV Revised per email R2 3/4/20 mdm (1.5) add new site plan and elevations

R3 3/13/20 mdm (1.0) change pole sign, reposition menu.

R4 7/2/20 CV (1.0) changes made per emails.

R5 7/8/20 LR (1.25) New site plan R6 10/13/20 mdm (1.25) New site plan

R7 1/20/21 LR (2) Del G1 from tower and decrease logo on directional R8 2/16/21 mdm (1.25) New site plan




other applicable local codes. This includes proper grounding and bonding of the sign.

 CONSTRUCTION APPROVALS 			
Acct. Mgr:	Date:		
Design:	Date:		

Mfg/QC:

Date:

Page: 12 of 22 This is an original unpublished drawing created by Superior Electrical Advertising Inc. It is submitted for your approval. It is not to be shown to anyone outside of your organization, nor is it to be reproduced, copied or exhibited in any fashion. The changing of colors, sizes, materials or illumination method does not alter the design Ownership of this design is held by Superior Electrical Advertising, Inc. Authorization to use this design in any fashion must be obtained in writing from Superior Electrical Advertising, Inc. © SEA 2019

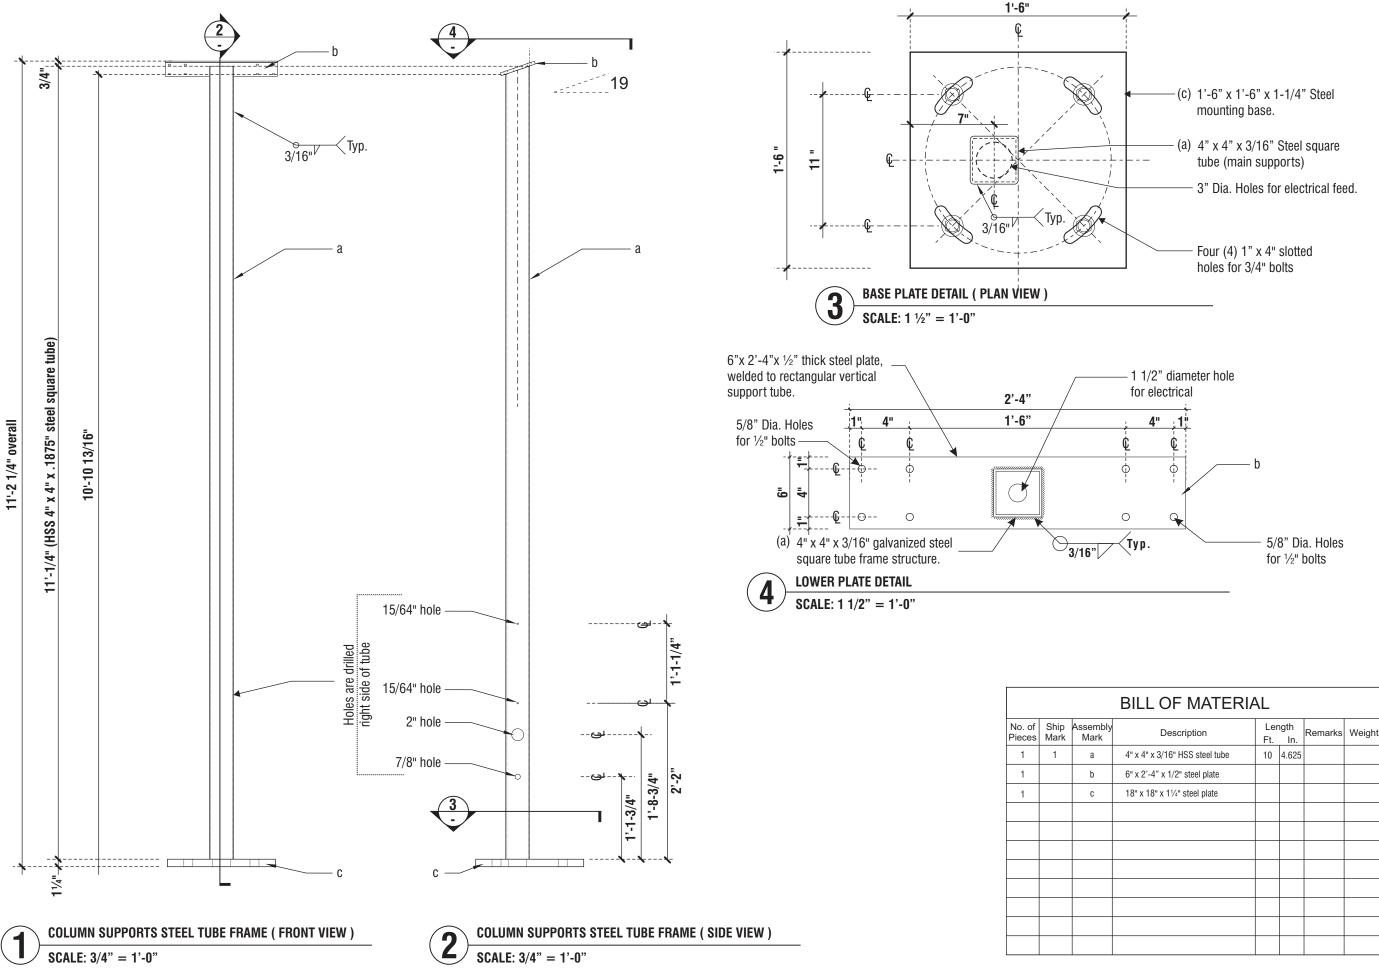

	۹L	
Description	Ler	ngth
Description	Ft.	In.
/ 1 x 2/16 USS stool tube	10	1 60

Decemption	Ft.	In.	rtomanto	moight
x 4" x 3/16" HSS steel tube	10	4.625		
x 2'-4" x 1/2" steel plate				
x 18" x 1¼" steel plate				



Project: Nexx Burger

Address: 2940 E. Chapman Ave. Orange, CA

Account Manager: Stan Janocha

Stan Janocha	
Scale:	T.A.:
AS NOTED	3.50

Design No.:

19-11-6189-08

Reg. No.:

Revision History:

R0 11/19/19 CV New Drawing R1 12/27/19 CV Revised per email R2 3/4/20 mdm (1.5) add new site plan and elevations

R3 3/13/20 mdm (1.0) change pole sign, reposition menu.

R4 7/2/20 CV (1.0) changes made per emails.

R5 7/8/20 LR (1.25) New site plan R6 10/13/20 mdm (1.25) New site plan

R7 1/20/21 LR (2) Del G1 from tower and decrease logo on directional R8 2/16/21 mdm (1.25) New site plan




This sign is intended to be installed in accordance with the requirements of Article 600 of the National Electrical Code and/or other applicable local codes. This includes proper grounding and bonding of the sign.

 CONSTRUCTI 	ON APPROVALS •
Acct. Mgr:	Date:
Ū	
Design:	Date:

Mfg/QC:

Date

Page: 13 of 22 This is an original unpublished drawing created by Superior Electrical Advertising, Inc. It is submitted for your approval. It is not to be shown to anyone outside of your organization, nor is it to be reproduced, copied or exhibited in any fashion. The changing of colors, sizes, materials or illumination method does not alter the design Ownership of this design is held by Superior Electrical Advertising, Inc. Authorization to use this design in any fashion must be obtained in writing from Superior Electrical Advertising, Inc. © SEA 2019

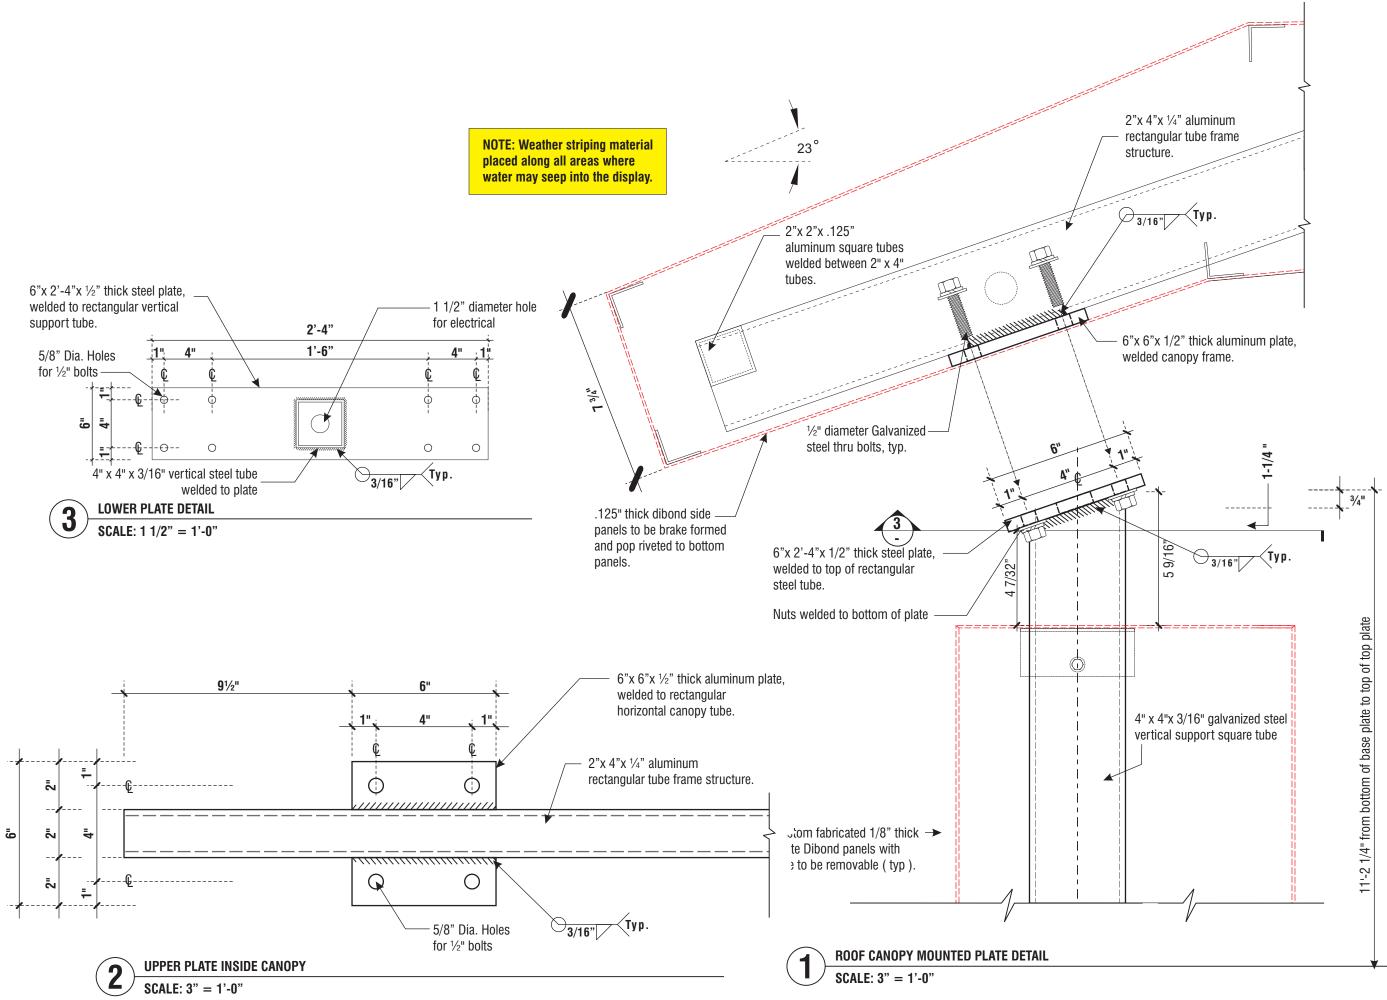



Project: Nexx Burger

Address:

2940 E. Chapman Ave. Orange, CA

Account Manager: Stan Janocha

Scale:	T.A.:
AS NOTED	3.50

Design No.:

19-11-6189-08

Reg. No .:

Revision History:

R0 11/19/19 CV New Drawing R1 12/27/19 CV Revised per email

R2 3/4/20 mdm (1.5) add new site plan and elevations

R3 3/13/20 mdm (1.0) change pole sign, reposition menu.

R4 7/2/20 CV (1.0) changes made per emails.

R5 7/8/20 LR (1.25) New site plan R6 10/13/20 mdm (1.25) New site plan

R7 1/20/21 LR (2) Del G1 from tower and decrease logo on directional R8 2/16/21 mdm (1.25) New site plan




This sign is intended to be installed in accordance with the requirements of Article 600 of the National Electrical Code and/or other applicable local codes. This includes proper grounding and bonding of the sign.

 CONSTRUCTION APPROVALS Acct. Mgi Date

Design: Mfg/QC: Date: Date:

Page: 14 of 22 This is an original unpublished drawing created by Superior Electrical Advertising It is submitted for your approval. It is not organization, nor is it to be encoded of your copied or exhibited in any fashion. The changing of colors, sizes, materials or luminothe exhibited dia and the desire. illumination method does not alter the design illumination method obes not alter true design. Ownership of this design is held by Superior Electrical Advertising, Inc. Authorization to use this design in any fashion must be obtained in writing from Superior Electrical Advertising, Inc. © SEA 2019

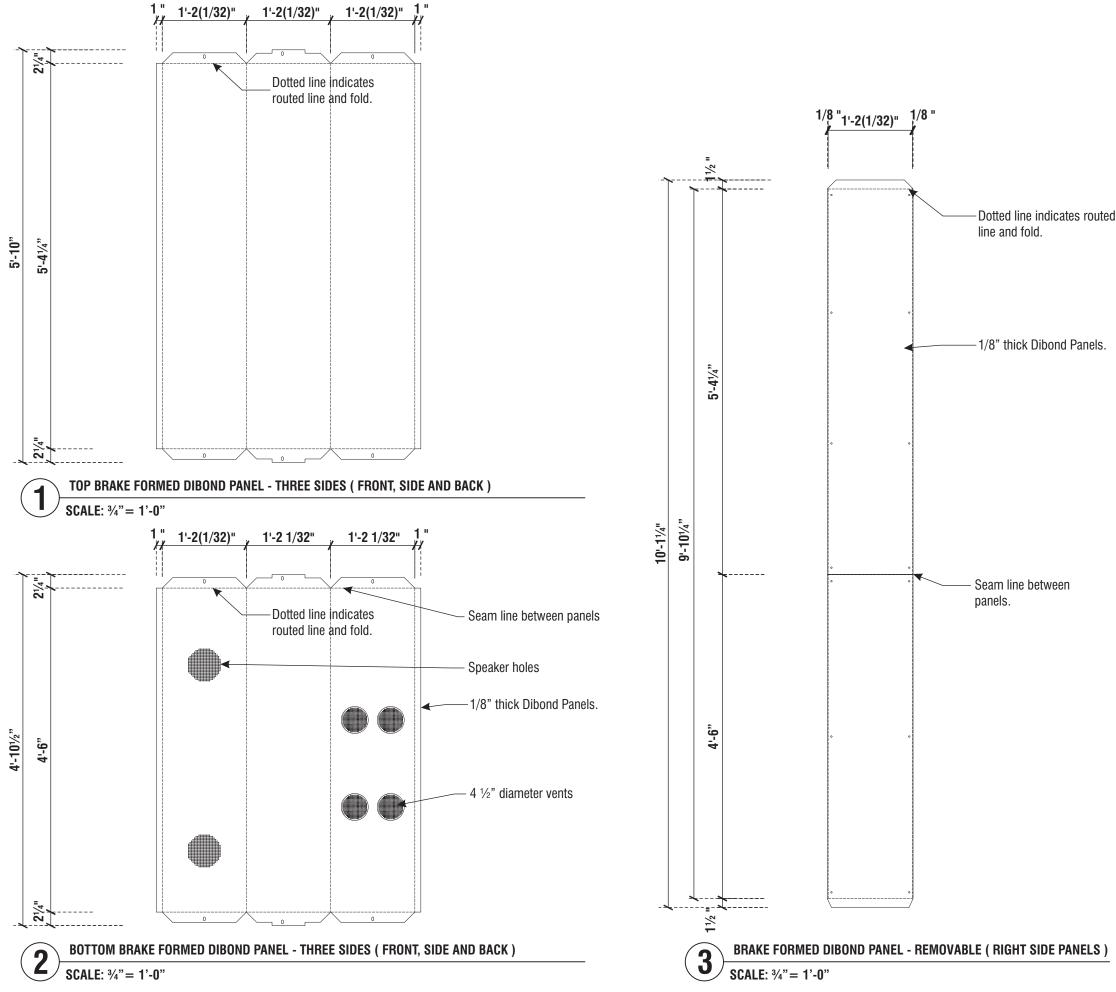



90813-1195 Phone: 562.495.3808 Facsimile: 562.435.1867

www.superiorsigns.com

Project: Nexx Burger

Address:

2940 E. Chapman Ave. Orange, CA

Account Manager: Stan Janocha

Scale:	T.A.:
AS NOTED	3.50

Design No.:

19-11-6189-08

Reg. No .:

Revision History:

R0 11/19/19 CV New Drawing R1 12/27/19 CV Revised per email

R2 3/4/20 mdm (1.5) add new site plan and elevations

R3 3/13/20 mdm (1.0) change pole sign, reposition menu.

R4 7/2/20 CV (1.0) changes made per emails.

R5 7/8/20 LR (1.25) New site plan R6 10/13/20 mdm (1.25) New site plan

R7 1/20/21 LR (2) Del G1 from tower and decrease logo on directional R8 2/16/21 mdm (1.25) New site plan



This sign is intended to be installed in accordance with the requirements of Article 600 of the National Electrical Code and/or other applicable local codes. This includes proper grounding and bonding of the sign.

 CONSTRUCTION APPROVALS Acct. Mgr Date:


Design: Date:

Mfg/QC:

Date:

Page: 15 of 22 This is an original unpublished drawing created by Superior Electrical Advertising, Inc. It is submitted for your approval. It is not to be shown to anyone outside of your organization, nor is it to be reproduced, copied or exhibited in any fashion. The changing of colors, sizes, materials or illumination method does notalter the design. illumination method does not alter the design. Ownership of this design is held by Superior Electrical Advertising, Inc. Authorization to use this design in any fashion must be obtained in writing from Superior Electrical Advertising, Inc. © SEA 2019 Note: The colors depicted here are a graphic programming Actual other many agraphic

representation. Actual colors may vary. See color specifications.

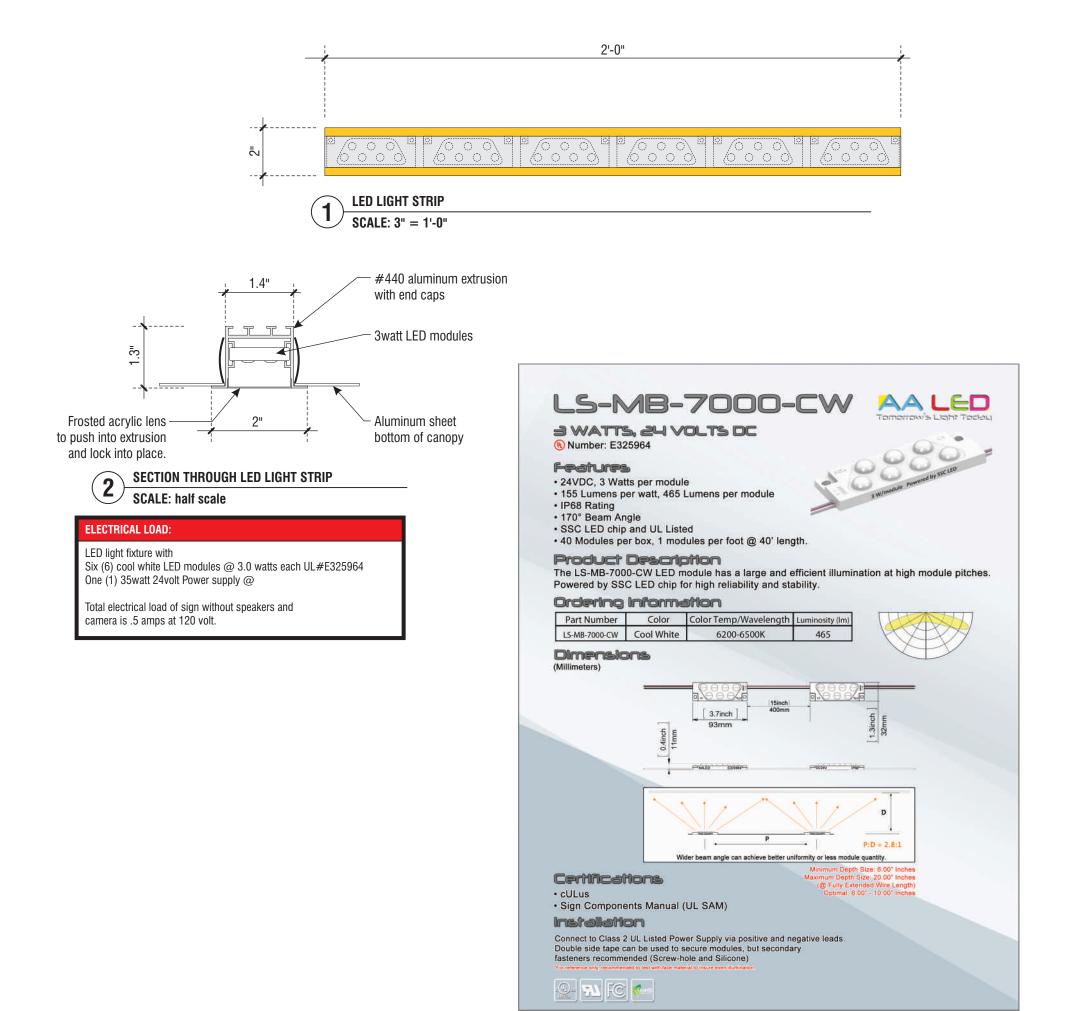



Project: Nexx Burger

Address:

2940 E. Chapman Ave. Orange, CA

Account Manager: Stan Janocha

Scale:	T.A.:
AS NOTED	3.50

Design No.:

19-11-6189-08

Reg. No.:

Revision History:

R0 11/19/19 CV New Drawing

R1 12/27/19 CV Revised per email R2 3/4/20 mdm (1.5) add new site plan and elevations

R3 3/13/20 mdm (1.0) change pole sign, reposition menu.

R4 7/2/20 CV (1.0) changes made per emails.

R5 7/8/20 LR (1.25) New site plan R6 10/13/20 mdm (1.25) New site plan.

R7 1/20/21 LR (2) Del G1 from tower and decrease logo on directional R8 2/16/21 mdm (1.25) New site plan



This sign is intended to be installed in accordance with the requirements of Article 600 of the National Electrical Code and/or other applicable local codes. This includes proper grounding and bonding of the sign.

 CONSTRUCTION APPROVALS Acct. Mgr: Date:

Design: Date:


Mfg/QC:

Date:

Page: 16 of 22 This is an original unpublished drawing created by Superior Electrical Advertising, Inc. It is submitted for your approval. It is not to be shown to anyone outside of your organization, nor is it to be reproduced, copied or exhibited in any fashion. The changing of colors, sizes, materials or illumination method does not alter the design. Ownership of this design is held by Superior Electrical Advertising, Inc. Authorization to use this design in any fashion must be obtained in writing from Superior Electrical Advertising, Inc. © SEA 2019






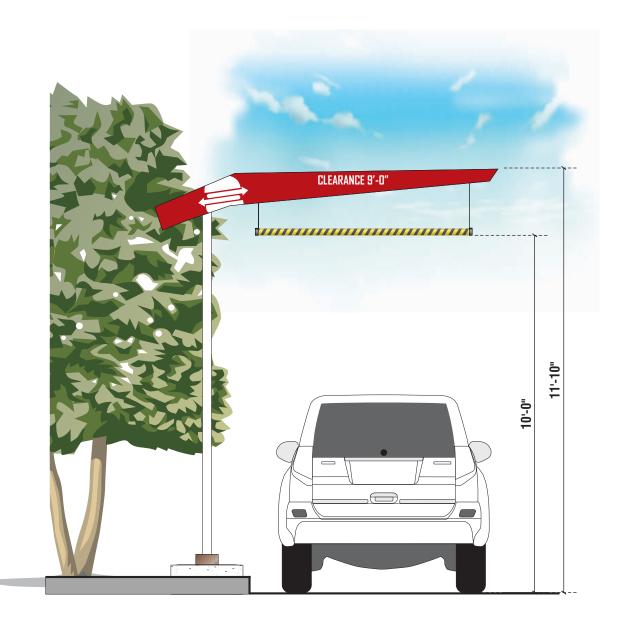

SIDE VIEW - DRIVE THRU CLEARANCE BAR

QUANTITY: ONE (1) REQUIRED

Ε

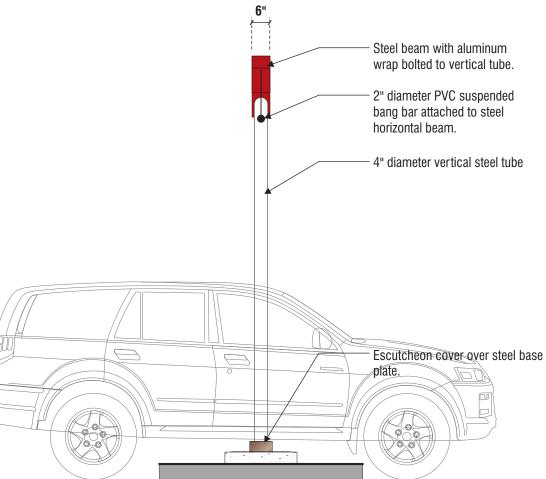





www.superiorsigns.com

Project: Nexx Burger

Address:

2940 E. Chapman Ave. Orange, CA

Account Manager: Stan Janocha

Scale:	T.A.:
AS NOTED	3.50

Design No.:

19-11-6189-08

Reg. No .:

Revision History:

R0 11/19/19 CV New Drawing R1 12/27/19 CV Revised per email R2 3/4/20 mdm (1.5) add new site plan and elevations

R3 3/13/20 mdm (1.0) change pole sign, reposition menu.

R4 7/2/20 CV (1.0) changes made per emails.

R5 7/8/20 LR (1.25) New site plan R6 10/13/20 mdm (1.25) New site plan.

R7 1/20/21 LR (2) Del G1 from tower and decrease logo on directional **R8 2/16/21** mdm (1.25) New site plan



This sign is intended to be installed in accordance with the requirements of Article 600 of the National Electrical Code and/or other applicable local codes. This includes proper grounding and bonding of the sign.


 CONSTRUCTION APPROVALS Acct. Mgr: Date:

Design: Date:

Mfg/QC:

Date:

Page: 17 of 22 This is an original unpublished drawing created by Superior Electrical Advertising, Inc. It is submitted for your approval. It is not to be shown to anyone outside of your organization, nor is it to be reproduced, copied or exhibited in any fashion. The changing of colors, sizes, materials or illumination method does notalter the design. illumination method does not alter the design. Ownership of this design is held by Superior Electrical Advertising, Inc. Authorization to use this design in any fashion must be obtained in writing from Superior Electrical Advertising, Inc. © SEA 2019 Note: The colors depicted here are a graphic representation. Actual colors may vary. See color specifications.

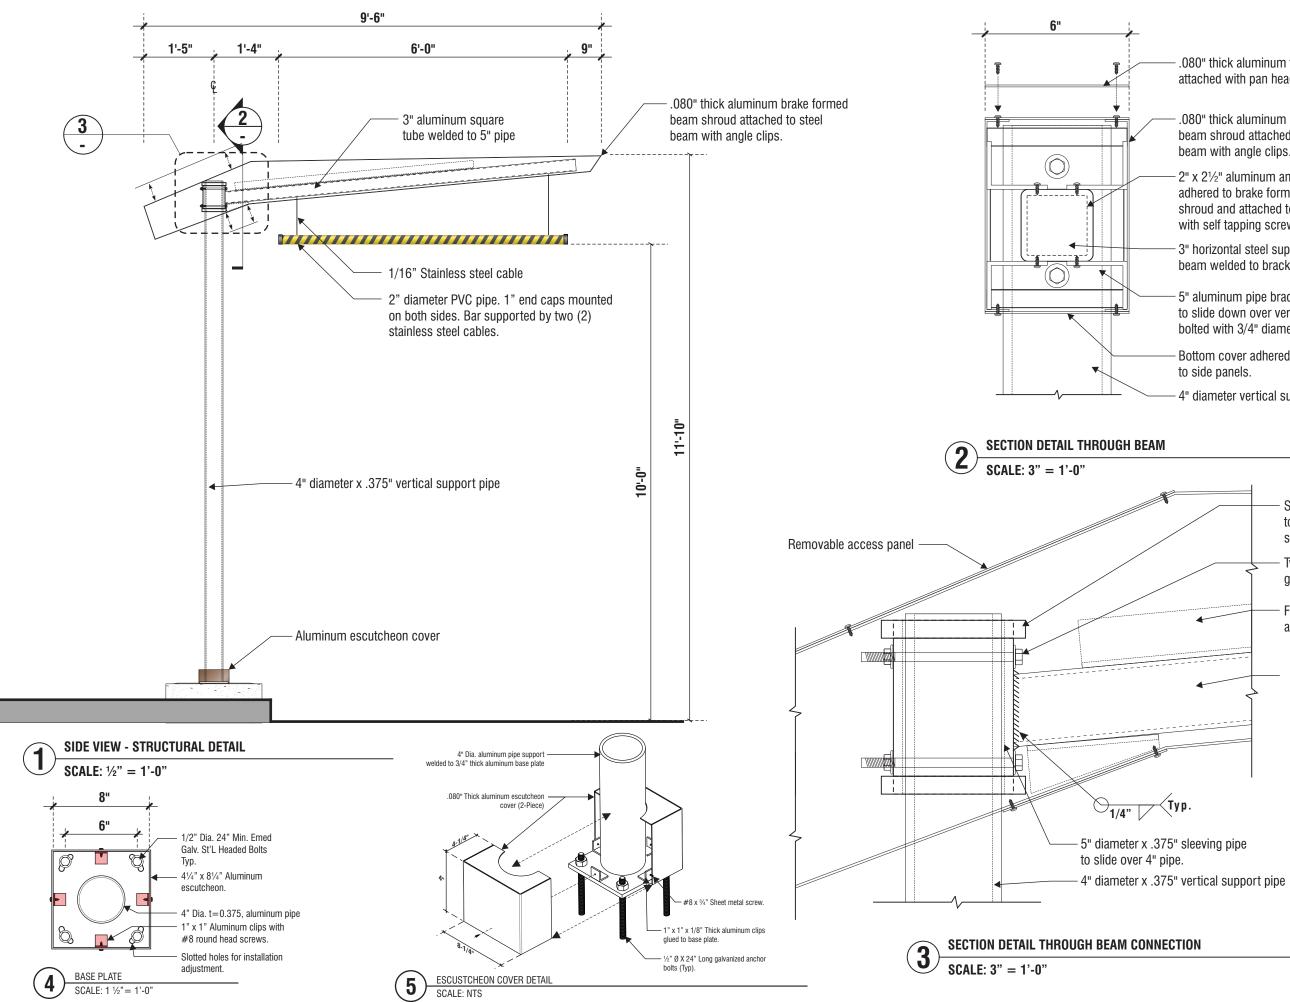

-				
	.080" thick alu attached with p			
	.080" thick alu beam shroud a beam with ang	ttach		
	2" x 2½" alumi adhered to bra shroud and att with self tappir	ke for ached	med to beam	
	3" horizontal si beam welded t			
		over v	acket assembly ertical pipe and neter thru bolt	
	Bottom cover a to side panels.	adhere	ed	
<u> </u>	4" diameter ve	rtical	support pipe	
BEAM				
×			Stiffner ring top and bottom sleeve bracket	of
	5	2	Two (2) ³ ⁄ ₄ " diar galvanized thru	
	4		Fabricated alum angles	ninum
	<	4		



Project: Nexx Burger

Address:

2940 E. Chapman Ave. Orange, CA

Account Manager: Stan Janocha

-	
Scale:	T.A.:
AS NOTED	3.50

Design No.:

19-11-6189-08

Reg. No .:

Revision History:

R0 11/19/19 CV New Drawing R1 12/27/19 CV Revised per email R2 3/4/20 mdm (1.5) add new site plan and elevations

R3 3/13/20 mdm (1.0) change pole sign, reposition menu.


R4 7/2/20 CV (1.0) changes made per emails.

R5 7/8/20 LR (1.25) New site plan R6 10/13/20 mdm (1.25) New site plan

R7 1/20/21 LR (2) Del G1 from tower and decrease logo on directional R8 2/16/21 mdm (1.25) New site plan



Page: 18 of 22 This is an original unpublished drawing created by Superior Electrical Advertising, It is submitted for your approval. It is not organization, nor is it to be encoded of your copied or exhibited in any fashion. The changing of colors, sizes, materials or luminothe exhibited dia and the desire. illumination method does not alter the design. illumination method does not alter the design. Ownership of this design is held by Superior Electrical Advertising, Inc. Authorization to use this design in any fashion must be obtained in writing from Superior Electrical Advertising, Inc. © SEA 2019 Note: The colors depicted here are a graphic representation. Actual colors may vary. See color specifications.

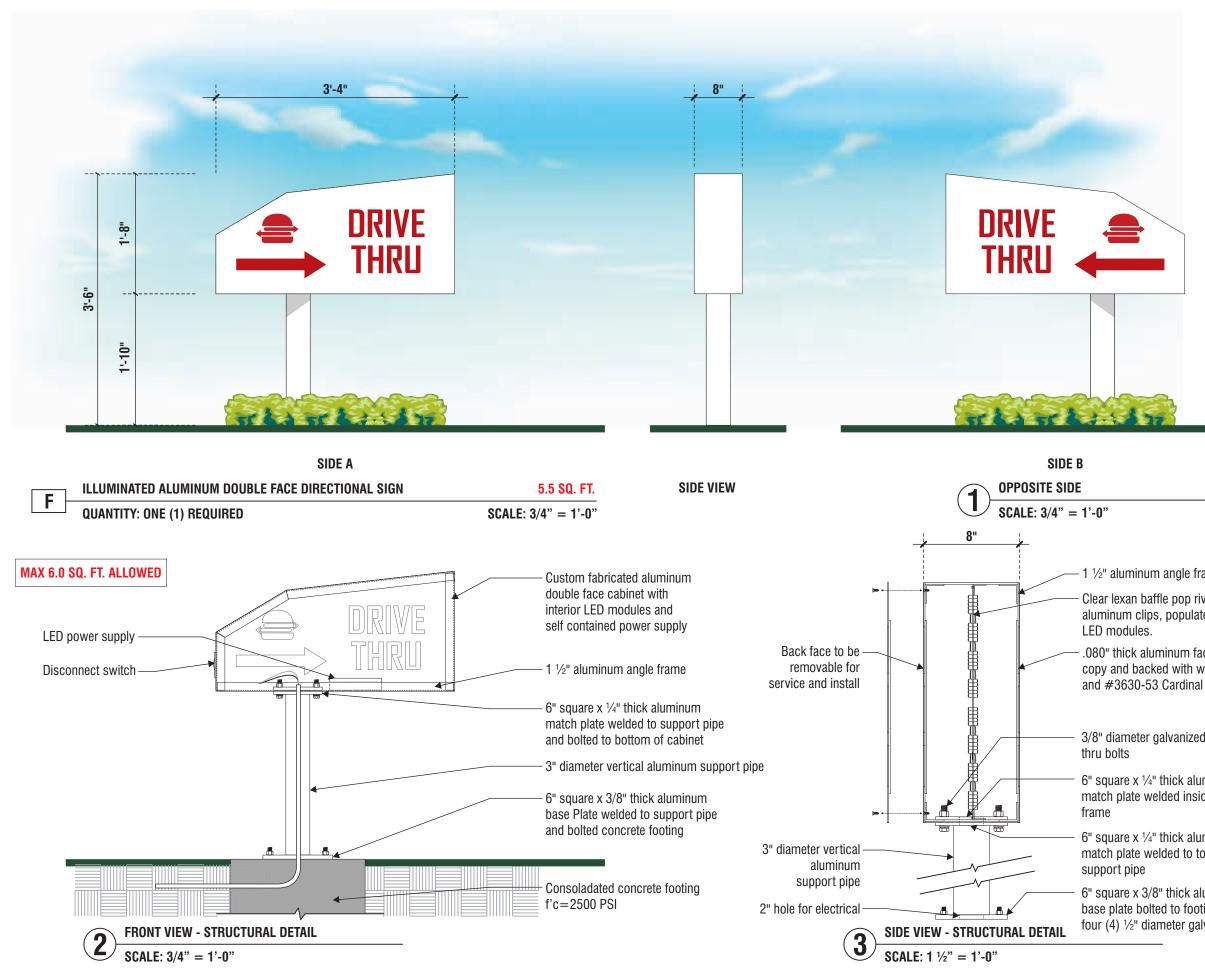

- $-1 \frac{1}{2}$ " aluminum angle frame
- Clear lexan baffle pop rivited to aluminum clips, populated with
- .080" thick aluminum faces with routed copy and backed with white acrylic plastic and #3630-53 Cardinal red vinyl overlay.
- 3/8" diameter galvanized
- 6" square x $\frac{1}{4}$ " thick aluminum match plate welded inside cabinet
- 6" square x $\frac{1}{4}$ " thick aluminum match plate welded to top of
- 6" square x 3/8" thick aluminum base plate bolted to footing with four (4) ¹/₂" diameter galvanized steel bolts



Project: Nexx Burger

Address:

2940 E. Chapman Ave. Orange, CA

Account Manager: Stan Janocha

Scale:	T.A.:
AS NOTED	3.50

Design No.:

19-11-6189-08

Reg. No.:

Revision History:

R0 11/19/19 CV New Drawing R1 12/27/19 CV Revised per email R2 3/4/20 mdm (1.5) add new site plan and elevations

R3 3/13/20 mdm (1.0) change pole sign, reposition menu.

R4 7/2/20 CV (1.0) changes made per emails.

R5 7/8/20 LR (1.25) New site plan R6 10/13/20 mdm (1.25) New site plan

R7 1/20/21 LR (2) Del G1 from tower and decrease logo on directional R8 2/16/21 mdm (1.25) New site plan




This sign is intended to be installed in accordance with the requirements of Article 600 of the National Electrical Code and/or other applicable local codes. This includes proper grounding and bonding of the sign.

 CONSTRUCTION APPROVALS 	
Acct. Mgr:	Date:

Design: Date: Mfg/QC:

Date:

Page: 19 of 22 This is an original unpublished drawing created by Superior Electrical Advertising, Inc. It is submitted for your approval. It is not to be shown to anyone outside of your organization, nor is it to be reproduced, copied or exhibited in any fashion. The changing of colors, sizes, materials or illumination method does not alter the design. Ownership of this design is held by Superior Electrical Advertising, Inc. Authorization to Electrical Advertising, Inc. Authorization to use this design in any fashion must be obtained in writing from Superior Electrical Advertising, Inc. © SEA 2019 Note: The colors depicted here are a graphic representation. Actual colors may vary. See color specifications.

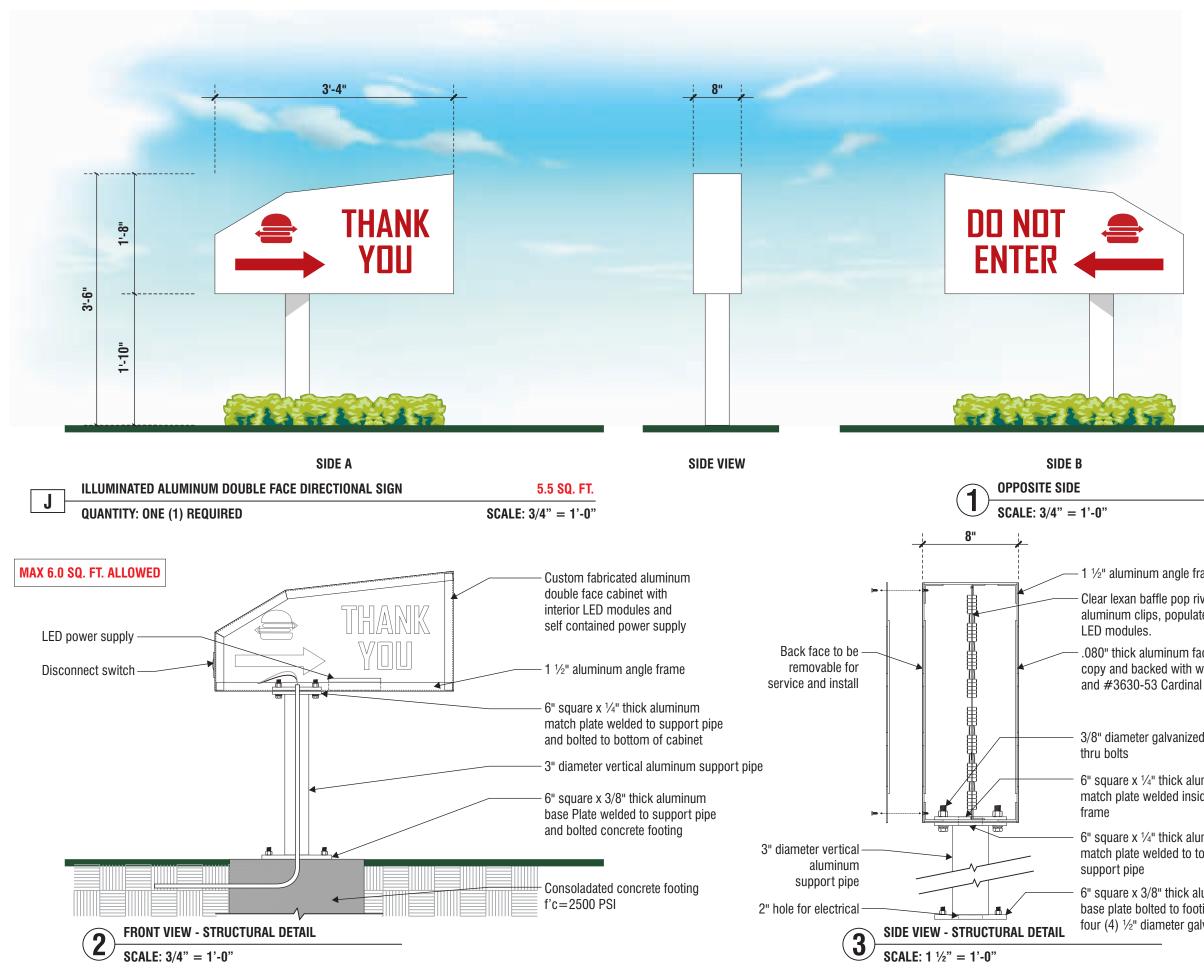

- $-1 \frac{1}{2}$ " aluminum angle frame
- Clear lexan baffle pop rivited to aluminum clips, populated with
- .080" thick aluminum faces with routed copy and backed with white acrylic plastic and #3630-53 Cardinal red vinyl overlay.
- 3/8" diameter galvanized
- 6" square x $\frac{1}{4}$ " thick aluminum match plate welded inside cabinet
- 6" square x $\frac{1}{4}$ " thick aluminum match plate welded to top of
- 6" square x 3/8" thick aluminum base plate bolted to footing with four (4) 1/2" diameter galvanized steel bolts



Project: Nexx Burger

Address:

2940 E. Chapman Ave. Orange, CA

Account Manager: Stan Janocha

Scale:	T.A.:
AS NOTED	3.50

Design No.:

19-11-6189-08

Reg. No.:

Revision History:

R0 11/19/19 CV New Drawing R1 12/27/19 CV Revised per email R2 3/4/20 mdm (1.5) add new site plan and elevations

R3 3/13/20 mdm (1.0) change pole sign, reposition menu.

R4 7/2/20 CV (1.0) changes made per emails.

R5 7/8/20 LR (1.25) New site plan R6 10/13/20 mdm (1.25) New site plan

R7 1/20/21 LR (2) Del G1 from tower and decrease logo on directional R8 2/16/21 mdm (1.25) New site plan



This sign is intended to be installed in accordance with the requirements of Article 600 of the National Electrical Code and/or other applicable local codes. This includes proper grounding and bonding of the sign.


 CONSTRUCTION APPROVALS 	
Acct. Mgr:	Date:

Design: Date: Mfg/QC:

Date:

Page: 20 of 22 This is an original unpublished drawing created by Superior Electrical Advertising Inc. It is submitted for your approval. It is not to be shown to anyone outside of your organization, nor is it to be reproduced, copied or exhibited in any fashion. The changing of colors, sizes, materials or illumination method does not alter the design. Ownership of this design is held by Superior Electrical Advertising, Inc. Authorization to Electrical Advertising, Inc. Authorization to use this design in any fashion must be obtained in writing from Superior Electrical Advertising, Inc. © SEA 2019 Note: The colors depicted here are a graphic representation. Actual colors may vary. See color specifications.



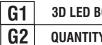

3D LED BORDER VIEW

QUANTITY: TWO (2) REQUIRED

G1 = REDSCALE: NTS (TOP ONLY) G2 = WARM WHITE

(AWNINGS ONLY)

SPECIFICATIONS:

ILLUMINATION : SLOAN COLORLINE RED AND WARM WHITE RIGID LED BARS.

NOTE: FIELD MEASUREMENTS REQUIRED LIGHTING INTENSITY SHALL NOT EXCEED ONE-HALF FOOT-CANDLE AT THE PROPERTY LINE SIGN G PRODUCT IS DIMMABLE NOTE

G1 TOTAL LENGTH: 115' - 10"

G2 TOTAL LENGTH: 106' - 8"



www.superiorsigns.com

Project: Nexx Burger

Address:

2940 E. Chapman Ave. Orange, CA

Account Manager: Stan Janocha

Scale:	T.A.:
AS NOTED	3.50

Design No.:

19-11-6189-08

Reg. No .:

Revision History:

R0 11/19/19 CV New Drawing

R1 12/27/19 CV Revised per email R2 3/4/20 mdm (1.5) add new site plan and elevations

R3 3/13/20 mdm (1.0) change pole sign, reposition menu.

R4 7/2/20 CV (1.0) changes made per emails.

R5 7/8/20 LR (1.25) New site plan R6 10/13/20 mdm (1.25) New site plan.

R7 1/20/21 LR (2) Del G1 from tower and decrease logo on directional R8 2/16/21 mdm (1.25) New site plan



This sign is intended to be installed in accordance with the requirements of Article 600 of the National Electrical Code and/or other applicable local codes. This includes proper grounding and bonding of the sign.

 CONSTRUCTION APPROVALS Acct. Mgr: Date:

Design: Date:

Mfg/QC:

Date:

Page: 21 of 22 This is an original unpublished drawing created by Superior Electrical Advertising, Inc. It is submitted for your approval. It is not to be shown to anyone outside of your organization, nor is it to be reproduced, copied or exhibited in any fashion. The changing of colors, sizes, materials or illumination method does notalter the design. illumination method does not alter the design. Ownership of this design is held by Superior Electrical Advertising, Inc. Authorization to use this design in any fashion must be obtained in writing from Superior Electrical Advertising, Inc. © SEA 2019 Note: The colors depicted here are a graphic representation. Actual colors may vary. See color specifications.





90813-1195 Phone: 562.495.3808 Facsimile: 562.435.1867

www.superiorsigns.com

Project: Nexx Burger

Address:

2940 E. Chapman Ave. Orange, CA

Account Manager: Stan Janocha

Scale:	T.A.
AS NOTED	3.50

Design No.:

19-11-6189-08

Reg. No.:

Revision History:

R0 11/19/19 CV New Drawing R1 12/27/19 CV Revised per email R2 3/4/20 mdm (1.5) add new site plan and elevations

R3 3/13/20 mdm (1.0) change pole sign, reposition menu.

R4 7/2/20 CV (1.0) changes made per emails.

R5 7/8/20 LR (1.25) New site plan R6 10/13/20 mdm (1.25) New site plan

R7 1/20/21 LR (2) Del G1 from tower and decrease logo on directional R8 2/16/21 mdm (1.25) New site plan



This sign is intended to be installed in accordance with the requirements of Article 600 of the National Electrical Code and/or other applicable local codes. This includes proper grounding and bonding of the sign.

 CONSTRUCTION APPROVALS Acct. Mg Date

Design: Date:

Mfg/QC:

Date

Page: 22 of 22 This is an original unpublished drawing created by Superior Electrical Advertising Inc. It is submitted for your approval. It is not to be shown to anyone outside of your organization, nor is it to be reproduced, copied or exhibited in any fashion. The changing of colors, sizes, materials or illumination method does not alter the design Ownership of this design is held by Superior Electrical Advertising, Inc. Authorization to use this design in any fashion must be obtained in writing from Superior Electrical Advertising, Inc. © SEA 2019