



proposed site plan keynotes

(SEE SHEET A0.10 ENLARGED SITE PLAN - PROPOSED PATIO FOR SITE PLAN KEYNOTES

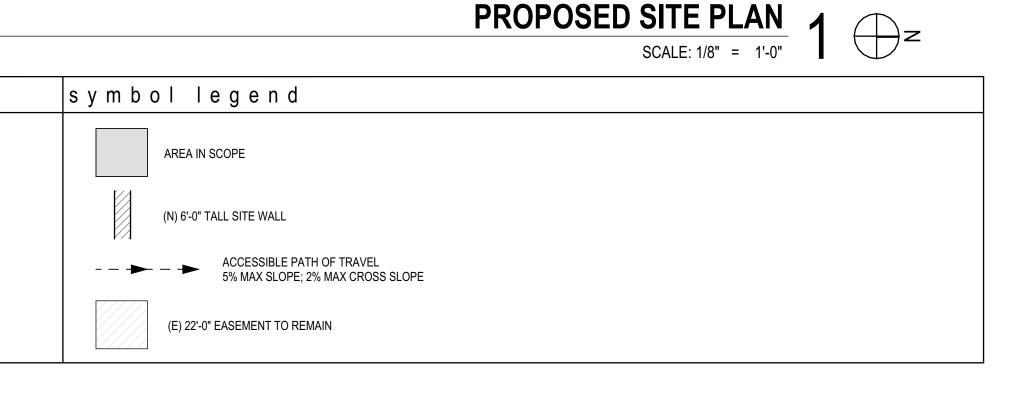

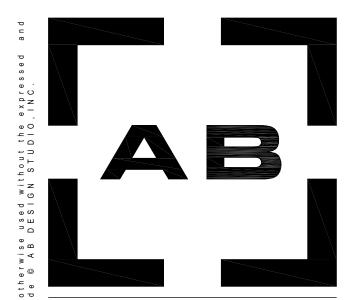

AB design studio, inc. architecture | interior design | urban planning

420 E HALEY STREET 2234 BARRY AVE. STE 100 SANTA BARBARA, CA 93101 LOS ANGELES, CA 90064 project team

CIVIL ENGINEER & SURVEYOR:

GILBERT ENGINEERING & ASSOCIATES, INC. BILL GILBERT, P.E. 2 MERRIWEATHER PLACE LADERA RANCH, CA 92694

LANDSCAPE ARCHITECT:

TERRAIN INTEGRATION STEPHANIE SHERMOEN, ASLA 143 S. OLIVE STREET ORANGE, CA 92866 714-724-9814

Φ ... STRUCTURAL ENGINEER:

KPFF WILLIAM THORPE 18400 VON KARMAN, STE 600

IRVINE, CA 92612 949-252-1022

MEP ENGINEER:

GAUSMAN & MOORE ANDY WILKINSON, PE 26415 CARL BOYER DRIVE, SUITE 205 LOS ANGEELES, CA 91350

FOOD SERVICE:

JIM MCKEOWN INC. JIM MCKEOWN 5700 RALTON STREET SUITE 302 VENTURA, CA 93003 805-207-5651

HISTORICAL CONSULTANT:

SAPPHOS ENVIRONMENTAL KASEY CONLEY, ARC HISTORIAN 430 NORTH HALSTEAD ST.
PASADENA, CA 91107
626-683-3547 EXT 135

σ α σ α σ AS-BUILTS:

CONTOURED, INC CHRIS REED, VP 4590 MACARTHUR BLVD., STE.500 NEWPORT BEACH, CA 92660

submittals / revisions

PRINT DATE: 8/20/2021

SMART SUBMITTAL SMART SUBMITTAL #2 BUILDING SUBMITTAL DRC SUBMITTAL BID SET DRC SUBMITTAL #2

project info


FINNEY'S ORANGE

PROJECT ADDRESS: 204 West Chapman Avenue Orange CA

OWNER CONTACT:

BRAD & FINEFROCK



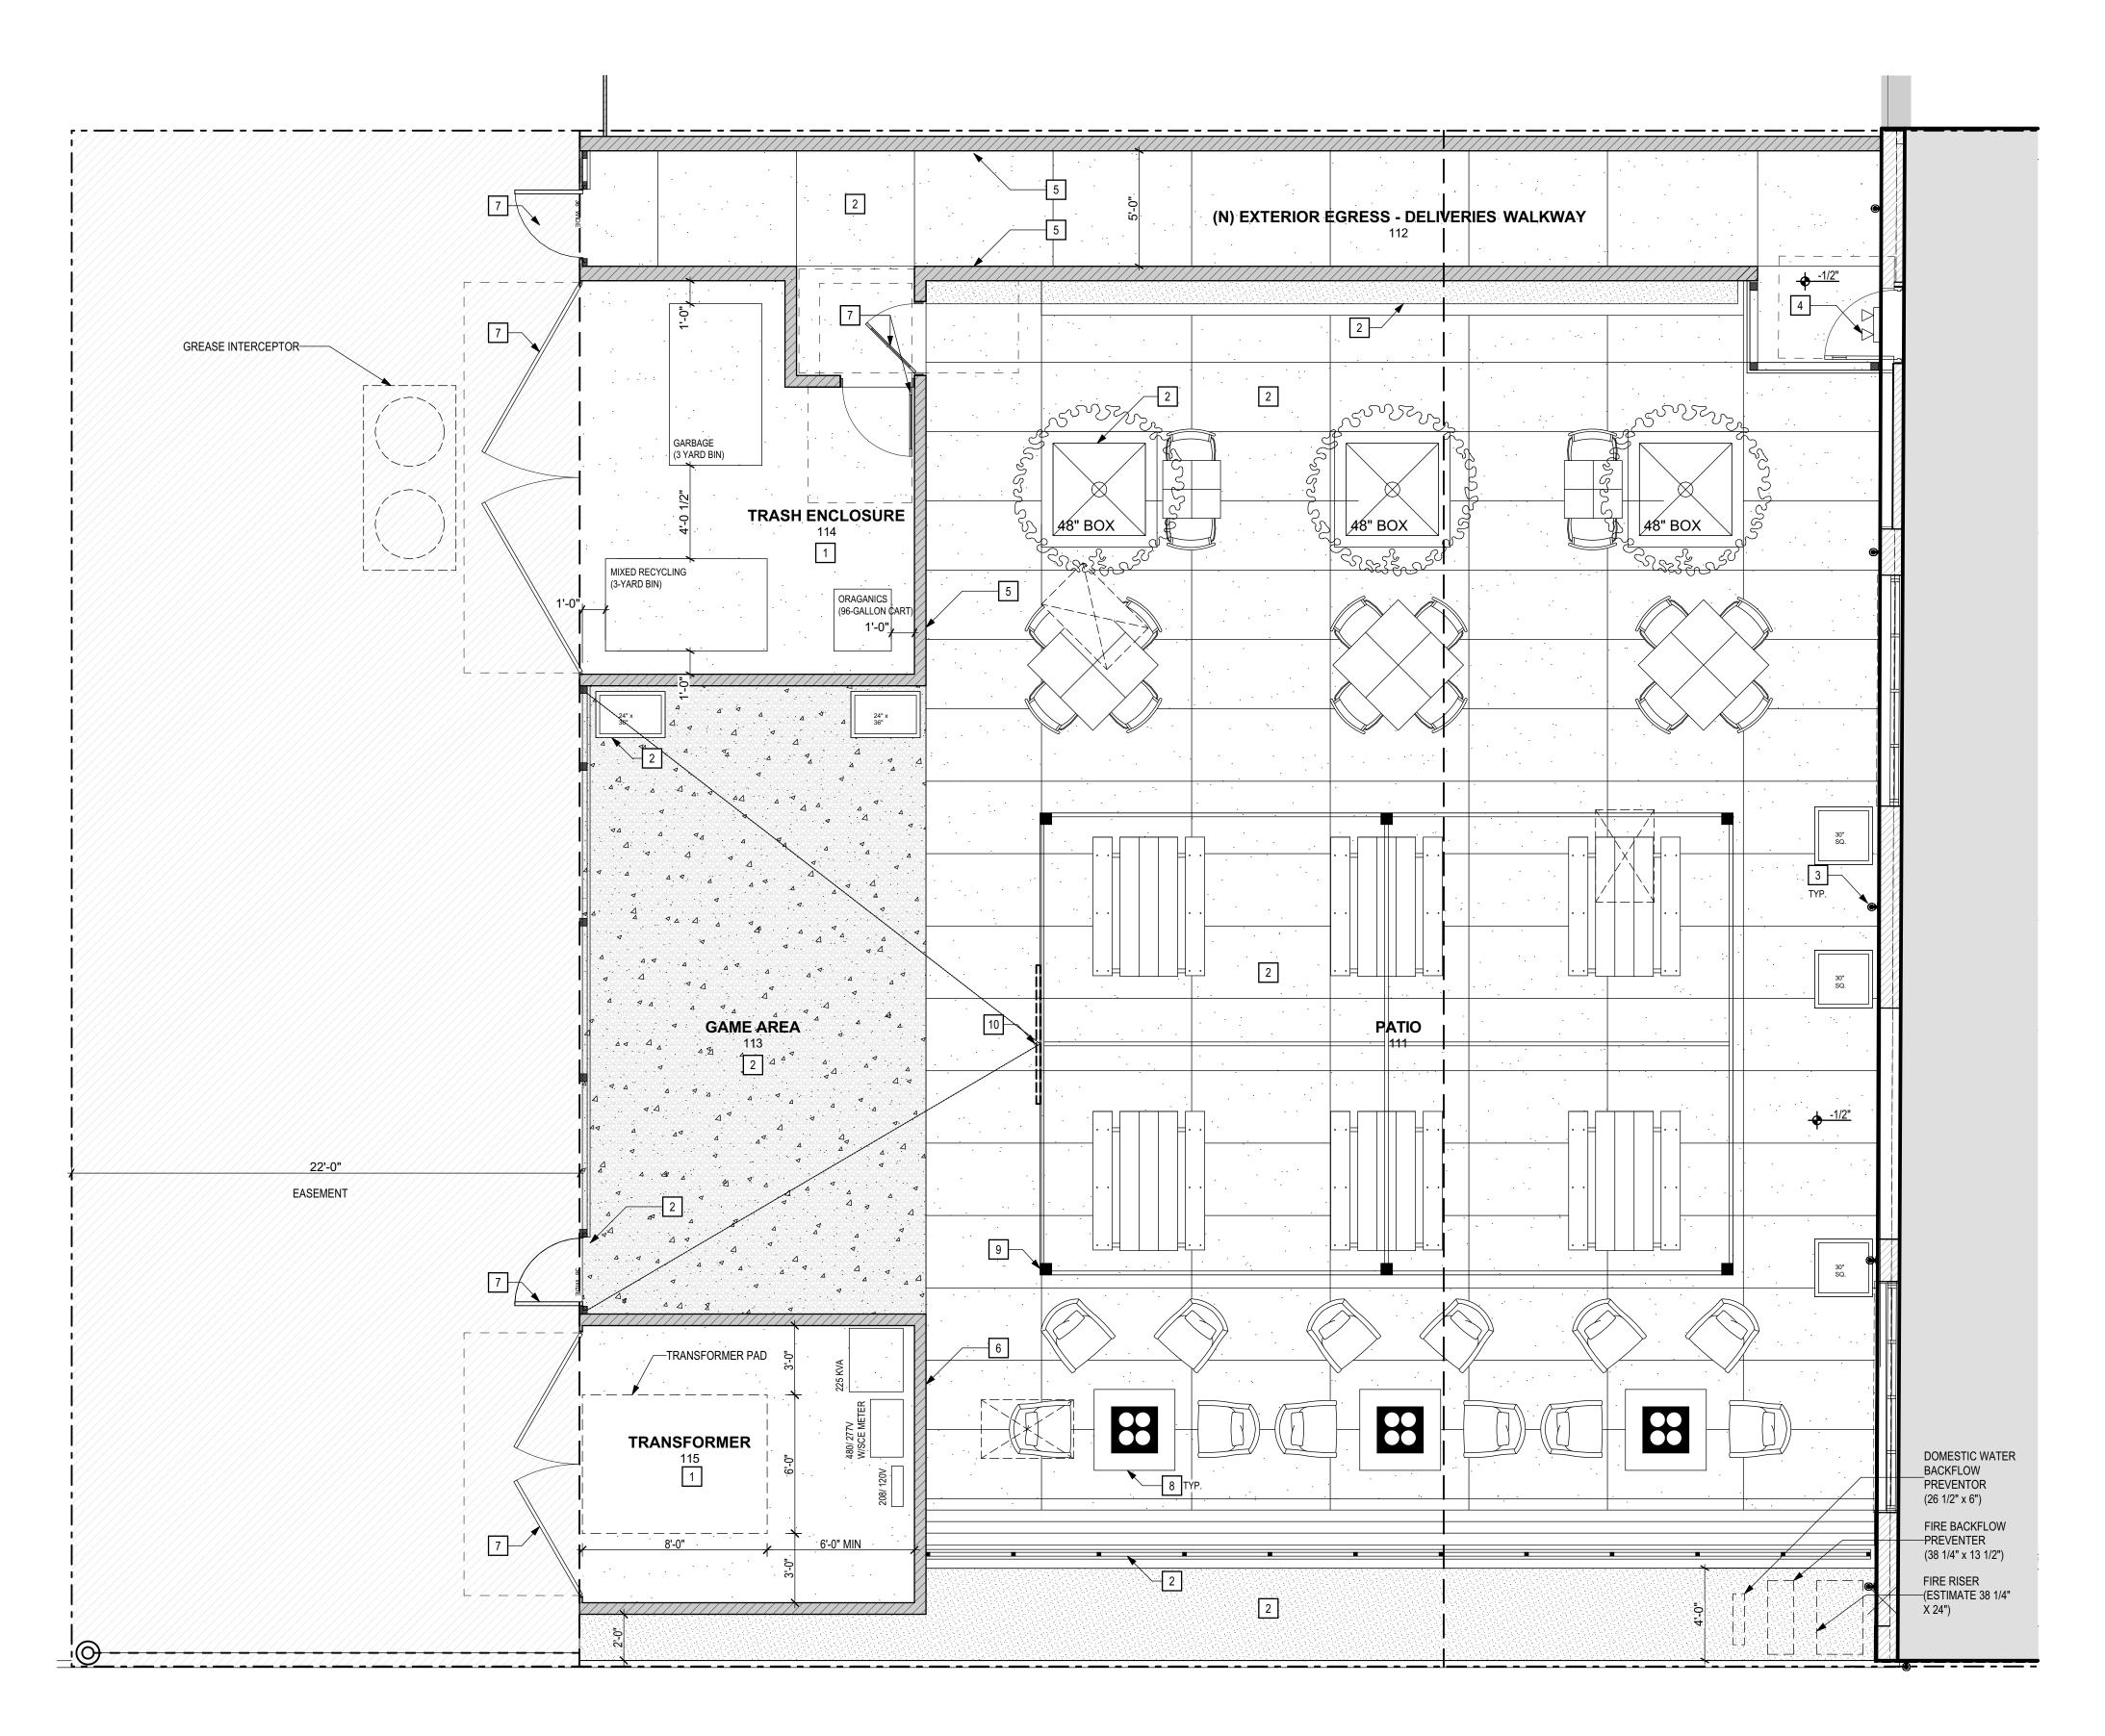

PROPOSED SITE PLAN - ENLARGED PATIO

SCALE: 1/4" = 1'-0" proposed site plan - enlarged patio keynotes symbol legend 1 (N) CONCRETE HARDSCAPE, REFER TO LANDSCAPE DRAWINGS 7 (N) GATE. REFER TO LANDSCAPE DRAWINGS (E) 22'-0" EASEMENT TO REMAIN BUILDING FOOTPRINT 8 (N) NATURAL GAS FIRE TABLE. REFER TO LANDSCAPE DRAWINGS. ALL TO ROUTE (N) GAS LINES SUB-SLAB. LOCATE PER FIRE TABLE SPECS. SEE ALSO PLUMBING DRAWINGS 2 REFER TO LANDSCAPE DRAWINGS 3 (N) EXTERIOR LIGHTING (N) WALL SCONCES (N) 6'-0" TALL SITE WALL 9 (N) PRE-FAB TRELLIS STRUCTURE. UNDER DEFERRED PERMIT. SEE LANDSCAPE DRAWINGS 4 (N) EMERGENCY LIGHT MOTION LIGHT SENSOR (N) SIGN ON TRELLIS STRUCTURE ABOVE, UNDER SEPARATE PERMIT (N) 6 FEET HIGH SITE WALL. REFER TO LANDSCAPE DRAWINGS (N) D.G. / GRAVEL AREA 6 (N) 8 FEET HIGH SITE WALL. REFER TO LÁNDSCAPE DRAWINGS

AB design studio, inc.

project team

architecture | interior design | urban planning 420 E HALEY STREET 2234 BARRY AVE. STE 100 SANTA BARBARA, CA 93101 LOS ANGELES, CA 90064

CIVIL ENGINEER & SURVEYOR:

GILBERT ENGINEERING & ASSOCIATES, INC. BILL GILBERT, P.E. 2 MERRIWEATHER PLACE LADERA RANCH, CA 92694 949-218-8075

υ LANDSCAPE ARCHITECT:

TERRAIN INTEGRATION STEPHANIE SHERMOEN, ASLA 143 S. OLIVE STREET ORANGE, CA 92866 714-724-9814

Φ. STRUCTURAL ENGINEER:

WILLIAM THORPE 18400 VON KARMAN, STE 600 IRVINE, CA 92612

MEP ENGINEER:

GAUSMAN & MOORE ANDY WILKINSON, PE 26415 CARL BOYER DRIVE, SUITE 205 LOS ANGEELES, CA 91350 661-291-4265

FOOD SERVICE:

JIM MCKEOWN INC. JIM MCKEOWN 5700 RALTON STREET SUITE 302 VENTURA, CA 93003 805-207-5651

949-252-1022

HISTORICAL CONSULTANT:

SAPPHOS ENVIRONMENTAL KASEY CONLEY, ARC HISTORIAN 430 NORTH HALSTEAD ST.
PASADENA, CA 91107
626-683-3547 EXT 135

o e AS-BUILTS:

CONTOURED, INC CHRIS REED, VP 4590 MACARTHUR BLVD., STE.500 NEWPORT BEACH, CA 92660

submittals / revisions

PRINT DATE: 8/20/2021

SMART SUBMITTAL ω <u>04.21.21</u> SMART SUBMITTAL #2 06.14.21 BUILDING SUBMITTAL <u>07.06.21</u> DRC SUBMITTAL o o 07.21.21

BID SET □ ⊃ <u>08.11.21</u> DRC SUBMITTAL #2

project info

FINNEY'S ORANGE

PROJECT ADDRESS: 204 West Chapman Avenue Orange CA

OWNER CONTACT:

PROJECT: 20068.00

BRAD & FINEFROCK (805) 220-3441

A0.10 PROPOSED SITE PLAN - ENLARGED

