



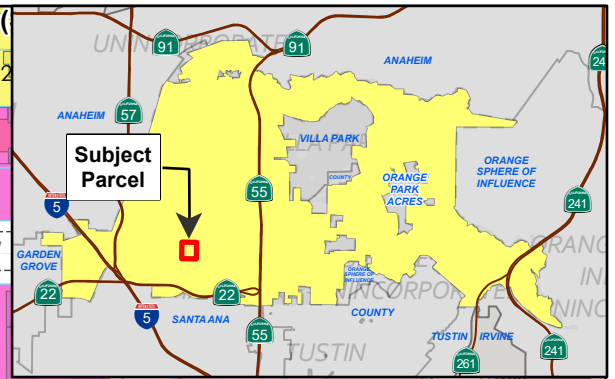

J:\Gis\Projects\DRG_PC_Staff_reports\237 W Chapman Avenue\GIS\APRX\237_WChapmanAvenue.aprx\237 W

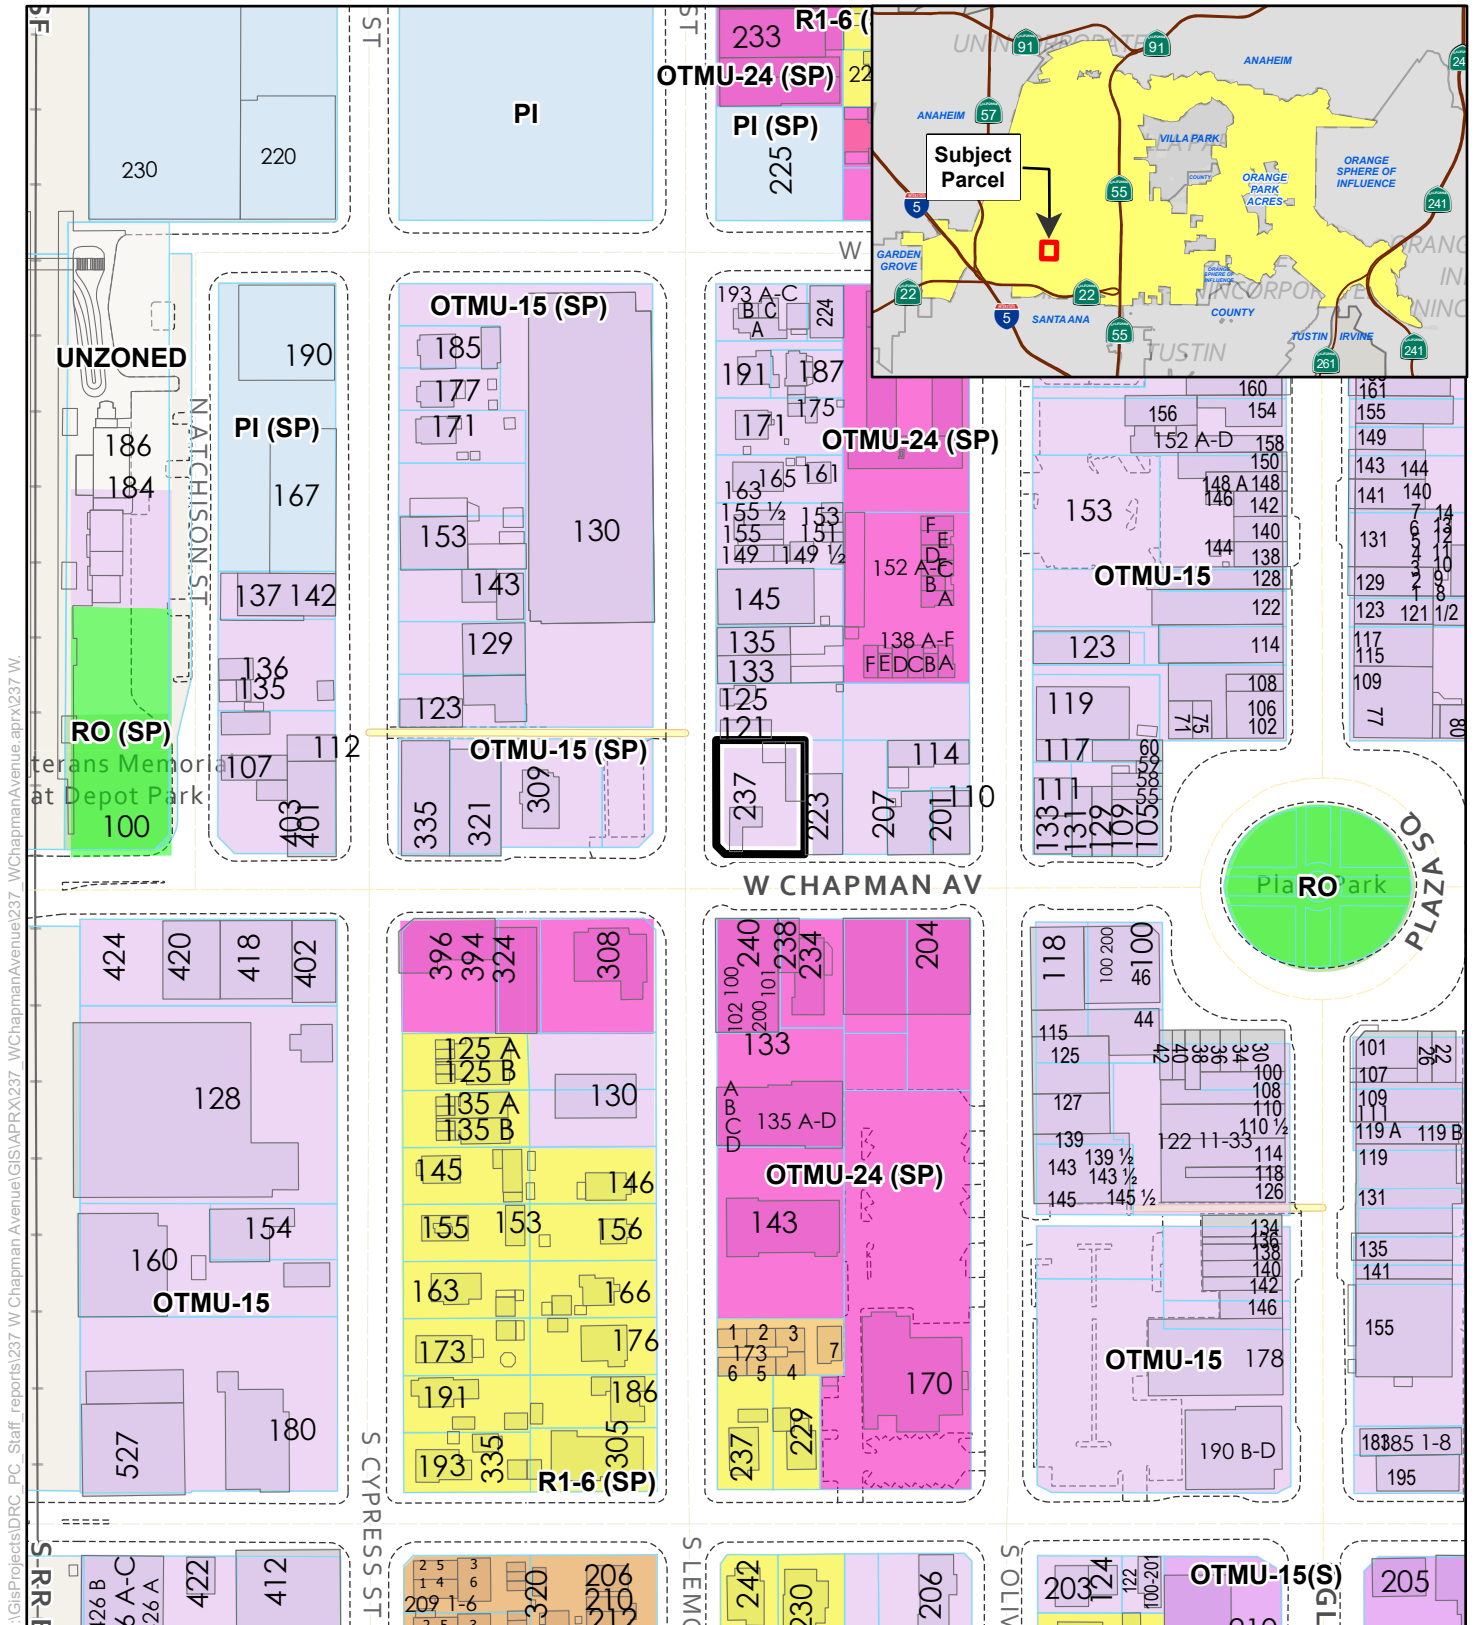

0 100 200
Feet

5/11/2026

Source: City of Orange (2026)

Legend

- Parcels
- Subject Parcels

- PI
- PI (SP)
- R1-6
- R1-6 (SP)
- R3 (SP)
- R4 (SP)
- RO

- RO (SP)
- OTMU-15(S)
- OTMU-15
- OTMU-15 (SP)
- OTMU-24 (SP)
- UNZONED

Project Number: DRC No. 25-0025

Address: 237 W. Chapman Ave.

Zoning: OTMU-15

237 W. CHAPMAN AVE.
VICINITY MAP