




<<< N.GRAND STREET >>>

<<< N.ORANGE ST >>>

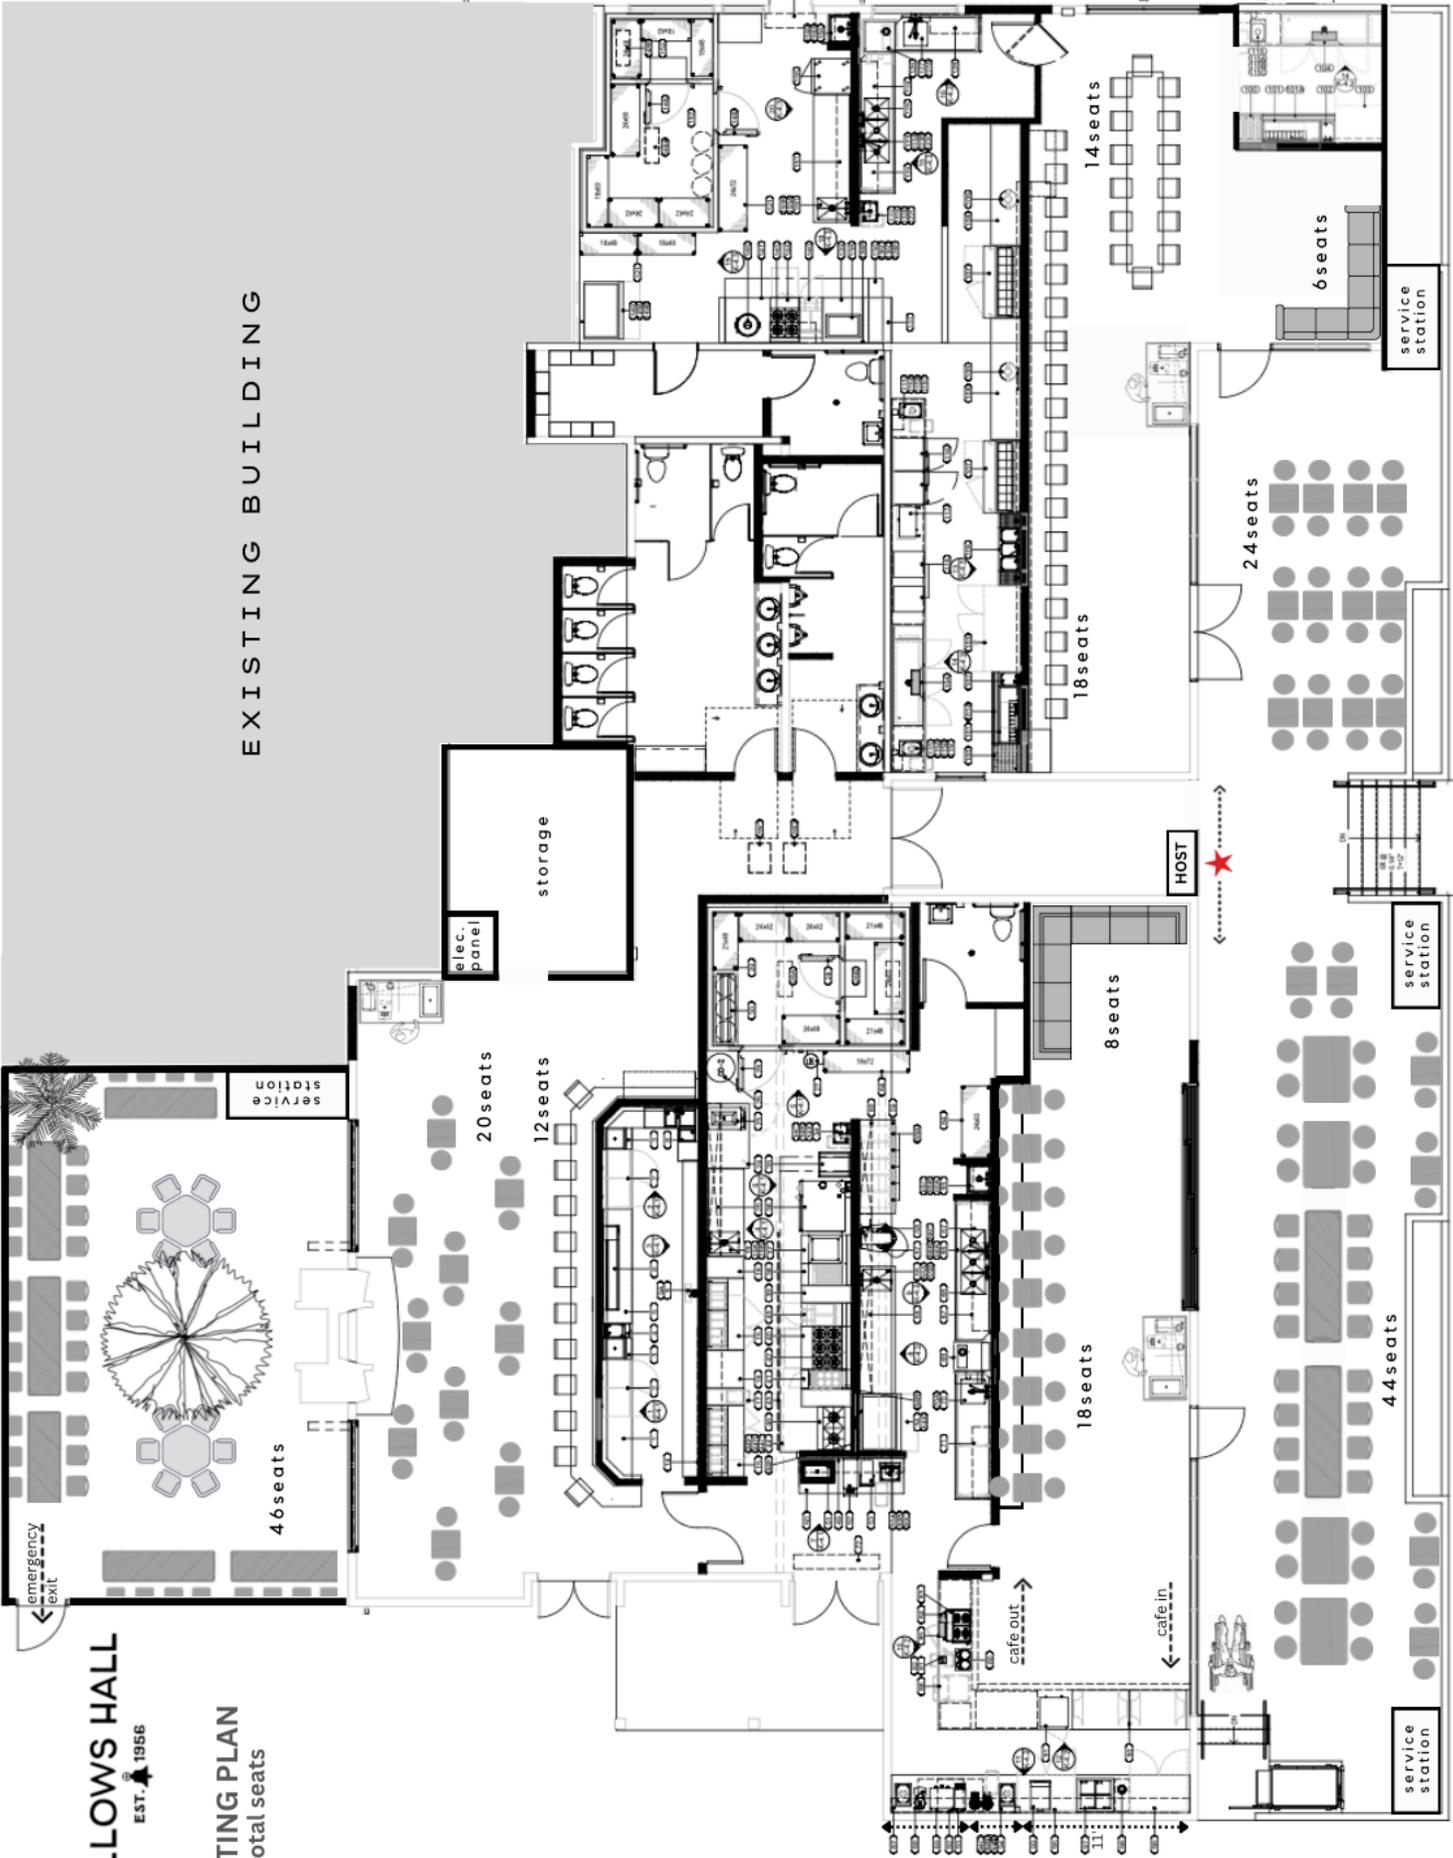

FELLOWS HALL
EST. 1956

SEATING PLAN
210 total seats

EXISTING BUILDING

emergency exit

46 seats

service station

20 seats

12 seats

storage

elec. panel

18 seats

8 seats

HOST

18 seats

14 seats

24 seats

6 seats

44 seats

service station

service station

cafe out

cafe in

service station