




 


A. EP-1
EXTERIOR PAINT
SW 7003
TOQUE WHITE

 


B. EP-2
EXTERIOR PAINT
SW 7671
ON THE ROCKS

 


C. EP-4
EXTERIOR PAINT
SW 7067
CITYSCAPE

 

D. EP-5
EXTERIOR PAINT
SW 7674
PEPPERCORN

 

E. EP-6
EXTERIOR PAINT
SW 7069
IRON ORE

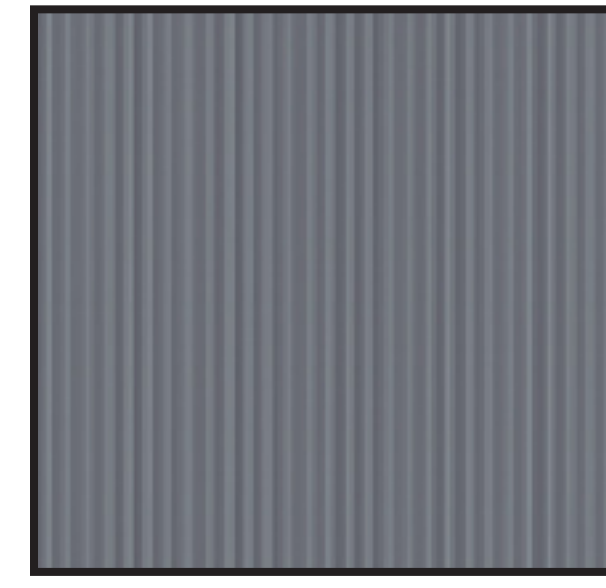

F. EF-1 EXTERIOR
FOLRMLINER
FITZGERALD
FORMLINERS
STYLE: 14655 FLUTED
RIB -.5" DEEP- 2" ON
CENTER, NATURAL
CONCRETE FINISH



G. EW-1 EXT. WOOD
SLATS
TRESPA
PURA @ NFC LUMEN &
WOOD DECORS
SIZE: 120.08 X 7.32 X
0.315 IN
TROPICAL IPE PU30




H. A-2 ALUCOBOND
NATURAL COLLECTION
BRUSHED CARBON




I. EM-2 EXTERIOR
STOREFRONT
FRAMING
BLACK ANODIZED




J. EG-2 EXTERIOR
GLASS COLOR FOR SINGLE
GLAZING & EXTERIOR LAYER OF INSULATED GLASS
SOLARGRAY + SOLARGRAY 60 (3) CLEAR

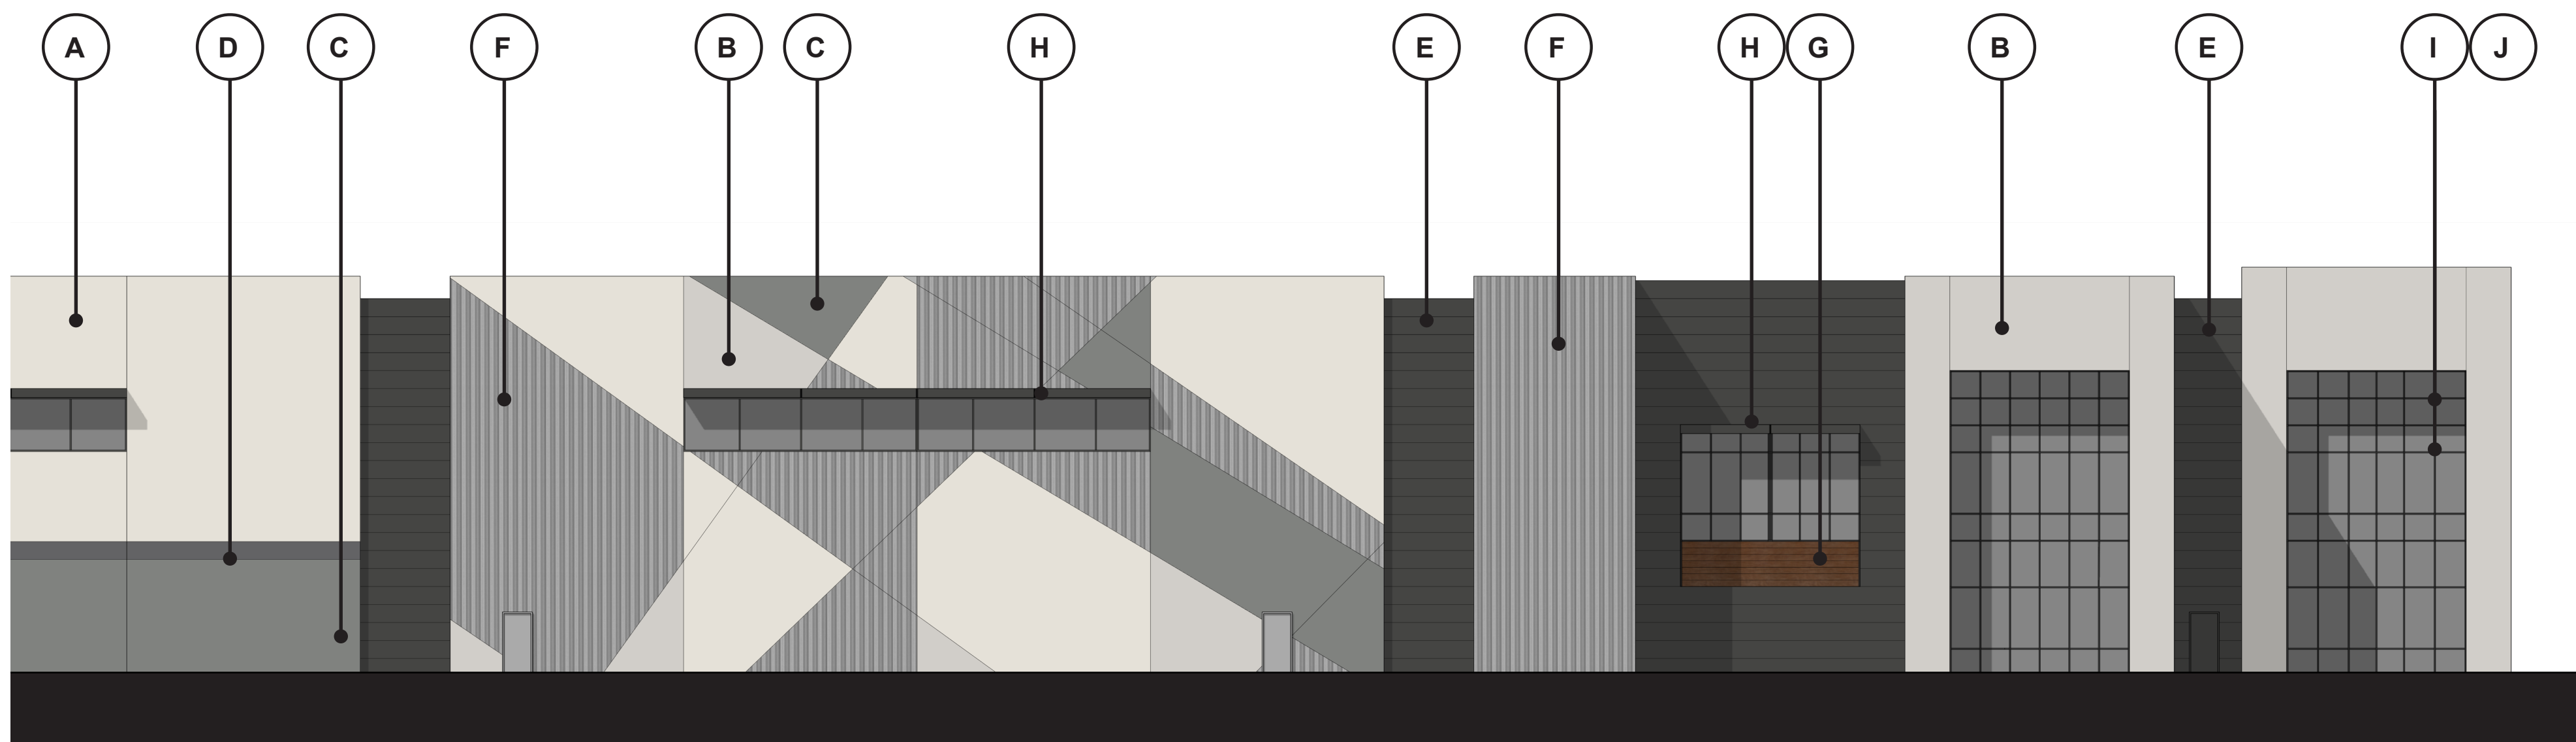

PARTIAL NORTH

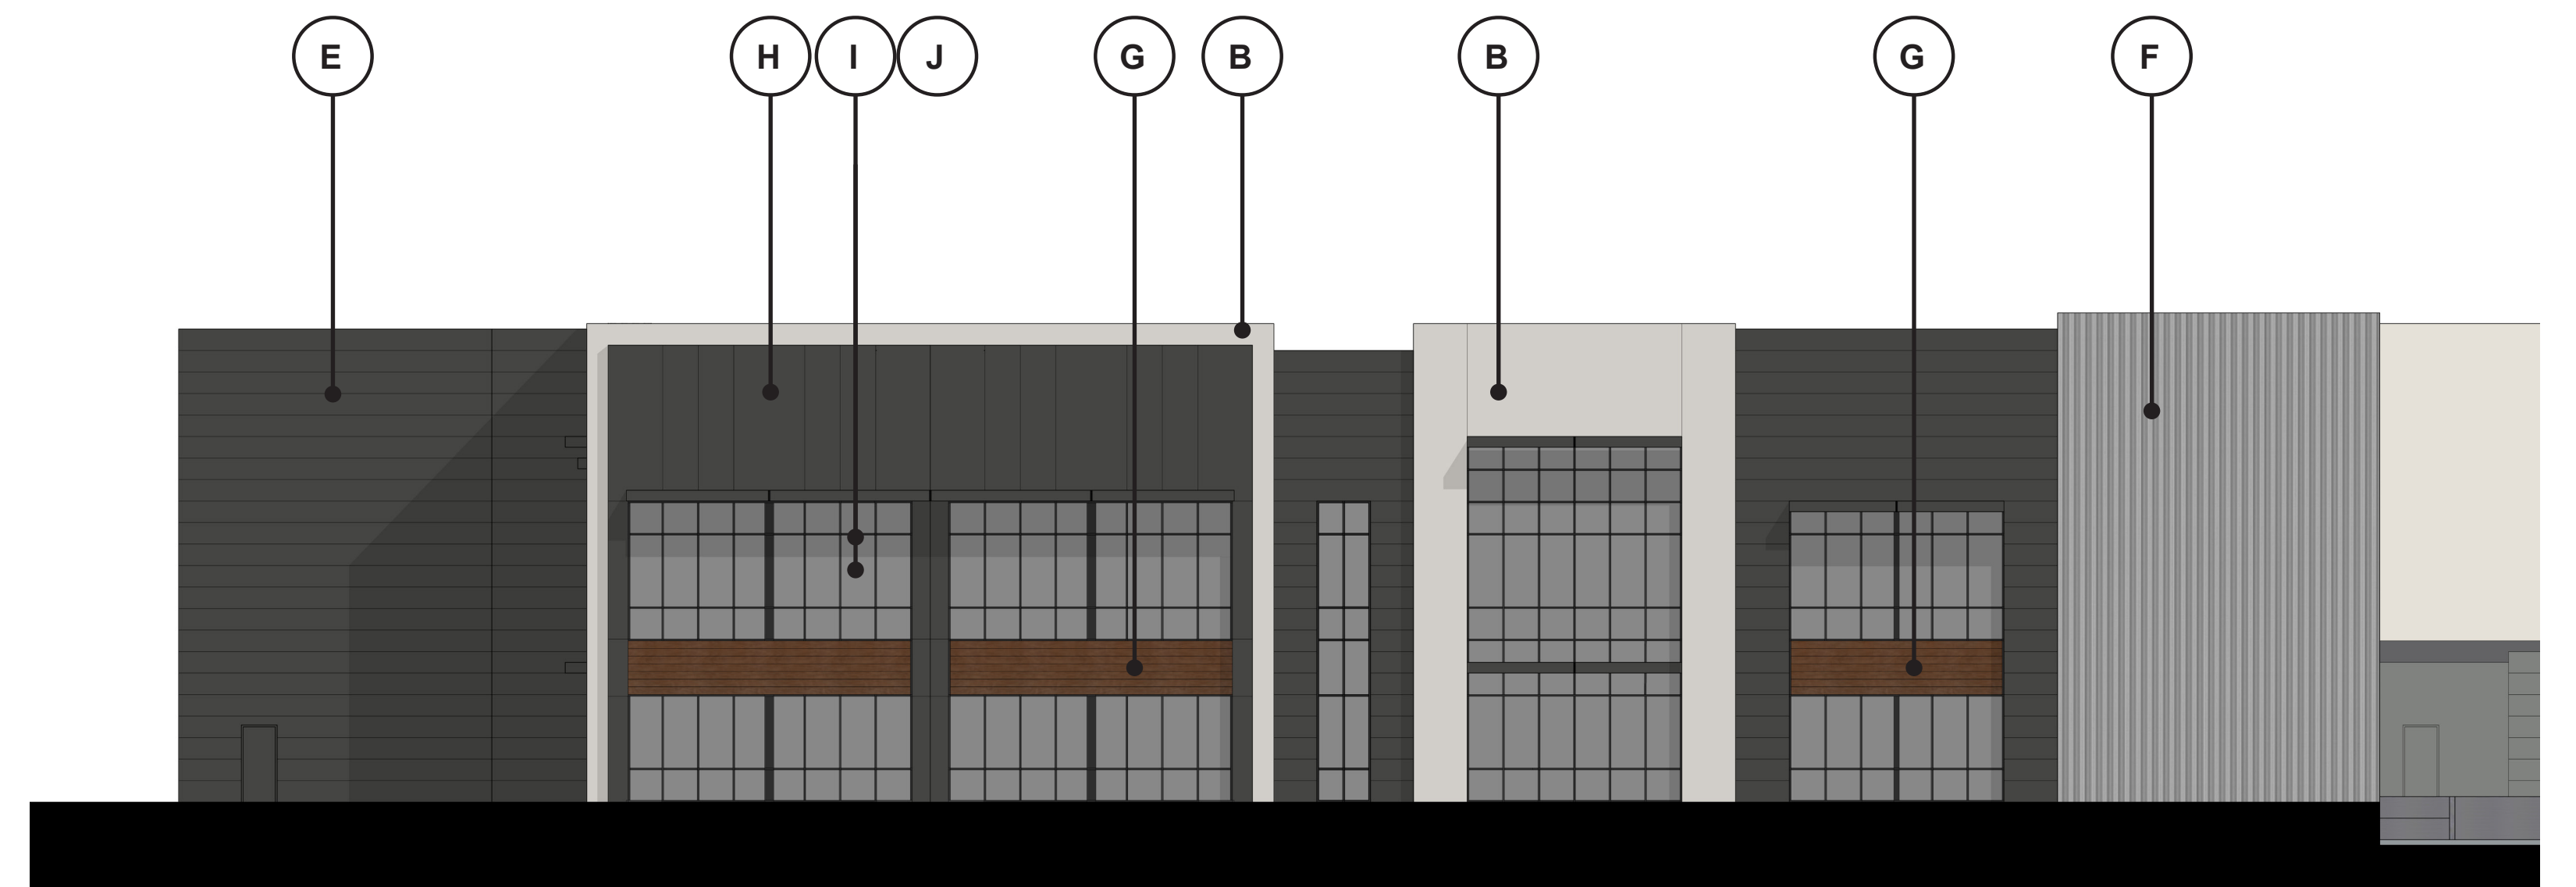

PARTIAL SOUTH

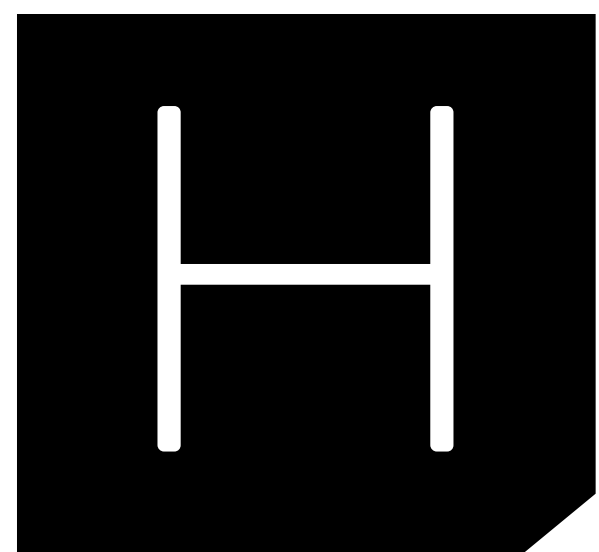


HERDMAN
ARCHITECTURE + DESIGN

DIGITAL MATERIAL BOARD

REXFORD 2411 N. GLASSELL ST.
ORANGE, CA

08/01/25
A22-2023

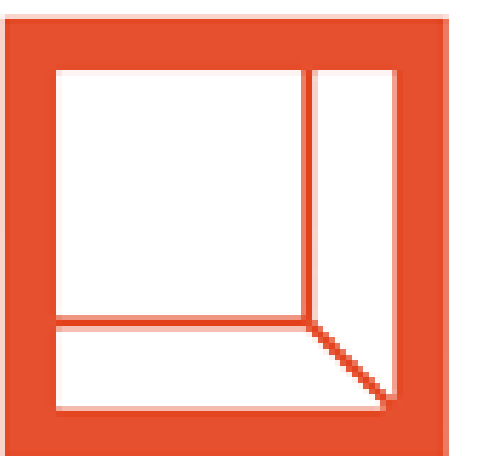

Rexford
Industrial