

1


PLANNING DIVISION CORRECTION NOTES:

1. KEY BOXES AND KEY SWITCHES (KNOX DEVICES) SHALL BE PROVIDED WHERE NECESSARY TO ENSURE THAT IMMEDIATE ACCESS FOR FIREFIGHTING, RESCUE AND OTHER EMERGENCY PURPOSES IS POSSIBLE. KNOX BOX TO BE SUB-MASTERED FOR POLICE ACCESS.

2. AT LEAST ONE PEDESTRIAN GATE WITH UNRESTRICTED LEVER OR PANIC HARDWARE IS REQUIRED ON PERIMETER GATES.


3. ELECTRIC GATES SHALL COMPLY WITH THE REQUIREMENTS OF AN AUTOMATIC OPENING DEVICE IN COMPLIANCE WITH UL 325 AND ASTM F-2200 IN ADDITION TO THE KEY OPENING DEVICE.

4. THE APPLICANT SHALL COORDINATE WITH THE CITY'S SOLID WASTE PROVIDER TO ENSURE SERVICE ACCESS.

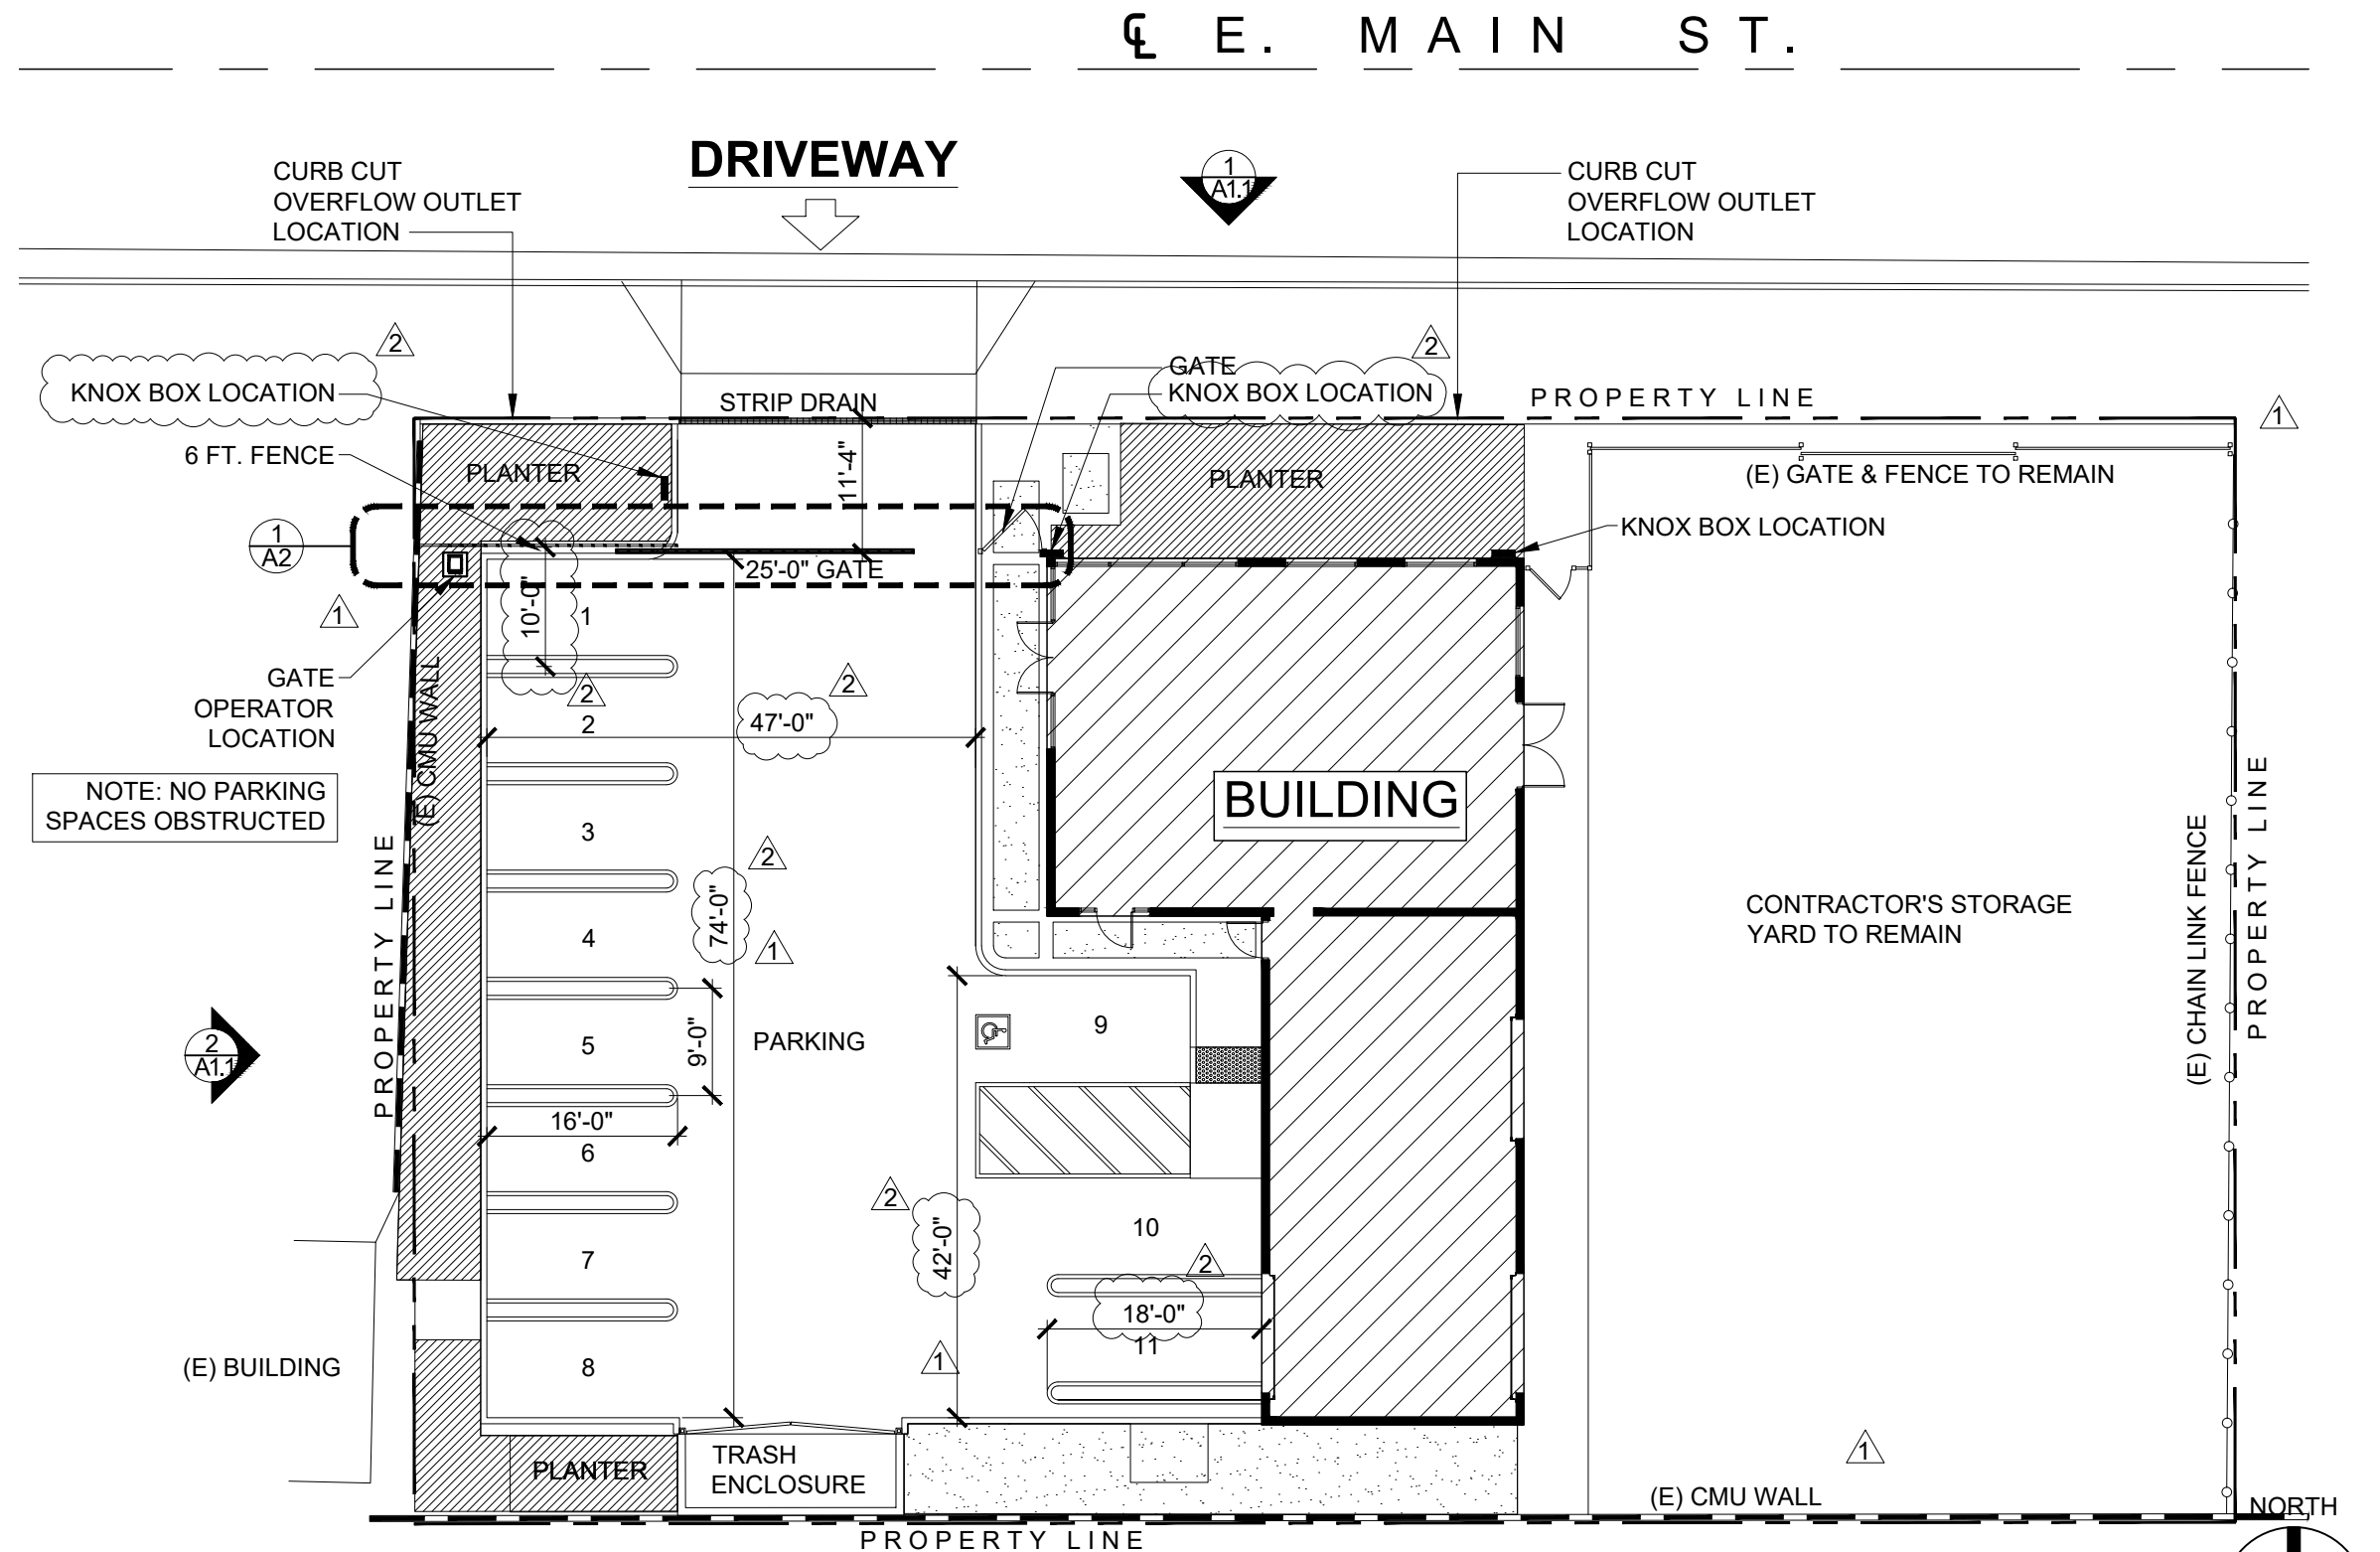

1 SITE PLAN  
SCALE: 1/16"=1'-0"

2 09/24/2025  
1 09/08/2025

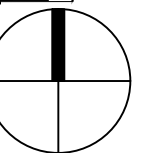

T.O. STRUCTURE  
32'-0"

NATURAL GRAY  
CONCRETE MASONRY UNIT

NATURAL GRAY SPLIT FACE  
CONCRETE MASONRY UNIT

KNOX BOX PER FIRE  
DEPARTMENT

F.F.  
0'-0"

WHITE STUCCO FINISH

PRE-FINISHED BRUSHED  
ALUMINUM METAL CLADDING

KNOX BOX PER FIRE DEPARTMENT

WROUGHT IRON GATE

6 FEET HEIGHT TUBE STEEL  
FENCE TYPE VEHICULAR GATE  
(OPEN/SEE-THROUGH)  
SEE MATERIALS AND COLORS  
SAMPLE ATTACHED

5'-0" MAX

5'-0" MAX

1 NORTH ELEVATION  
SCALE: 1/8"=1'-0"

T.O. STRUCTURE  
32'-0"

WHITE STUCCO FINISH

CLEAR ANODIZED ALUMINUM  
STOREFRONT

PRE-FINISHED BRUSHED  
ALUMINUM METAL CLADDING

6 FEET HEIGHT TUBE STEEL  
FENCE TYPE VEHICULAR GATE  
(OPEN/SEE-THROUGH)  
SEE MATERIALS AND COLORS  
SAMPLE ATTACHED

KNOX BOX PER FIRE  
DEPARTMENT

F.F.  
0'-0"

NATURAL GRAY  
CONCRETE MASONRY UNIT

NATURAL GRAY SPLIT FACE  
CONCRETE MASONRY UNIT

5'-0" MAX

2 WEST ELEVATION  
SCALE: 1/8"=1'-0"

2 09/24/2025  
1 09/08/2025


1

DePinho Roofing  
742 East Main Street  
Orange, Ca. 92865


GATE/FENCE  
ELEVATIONS

DATE: 09/08/2025  
SCALE: AS NOTED


A1.1

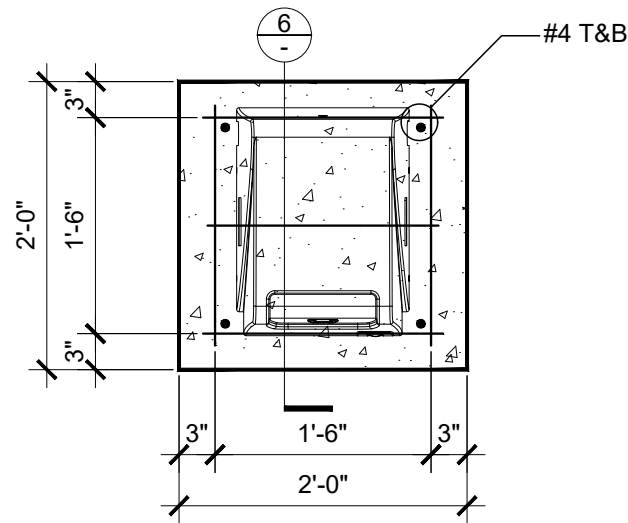


5 FOOTING PLAN VIEW  
SCALE: 3/4"=1'-0"

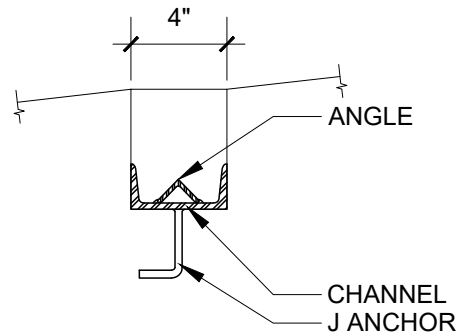


3 GATE TRACK DETAIL  
SCALE: 1/2"=1'-0"

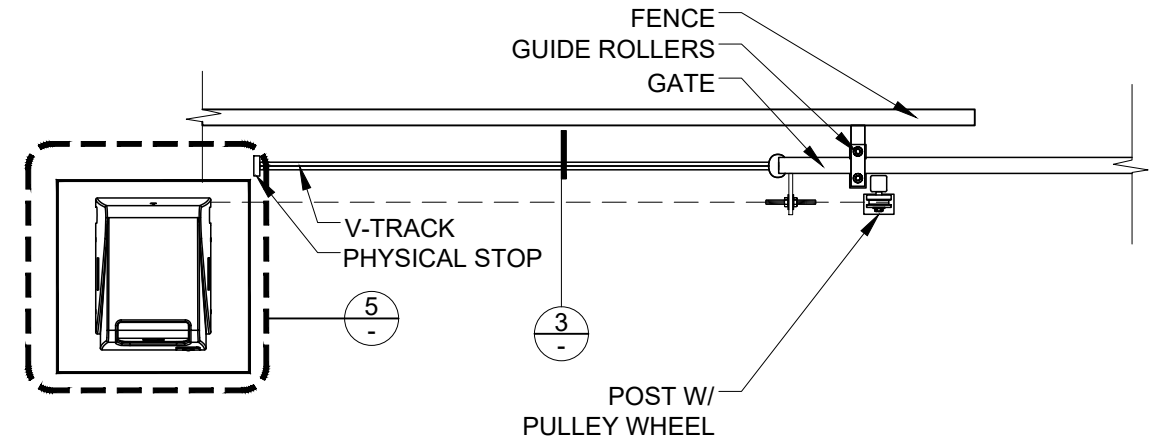


1 GATE PLAN  
SCALE: 1/2"=1'-0"

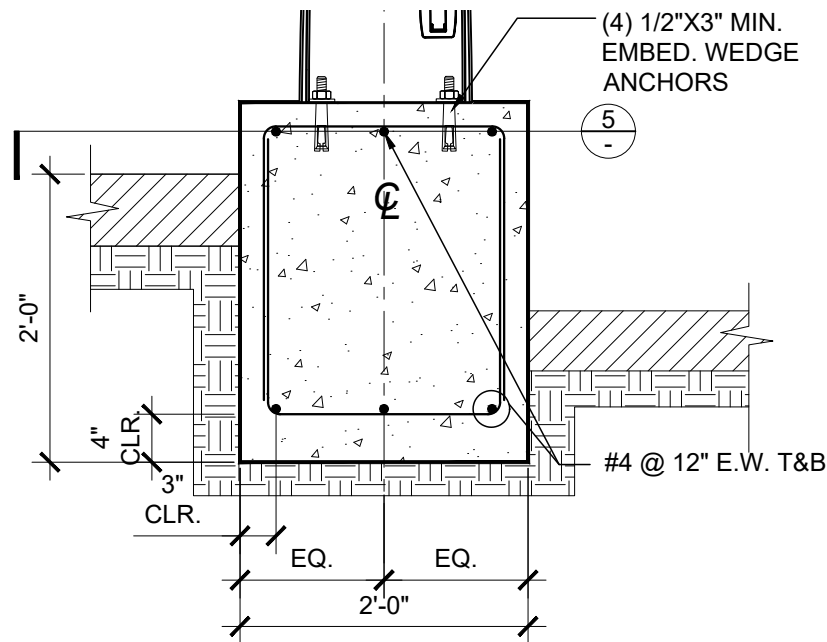

6 FOOTING SECTION  
SCALE: 3/4"=1'-0"

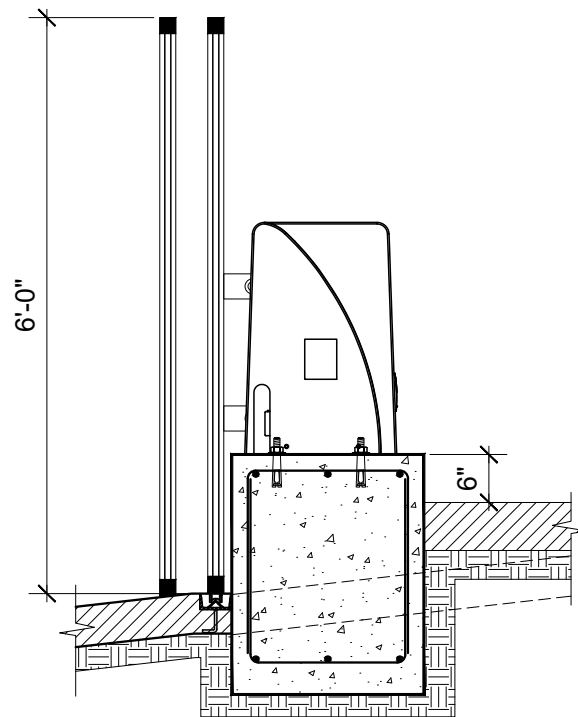

4 GATE SECTION  
SCALE: 1/2"=1'-0"

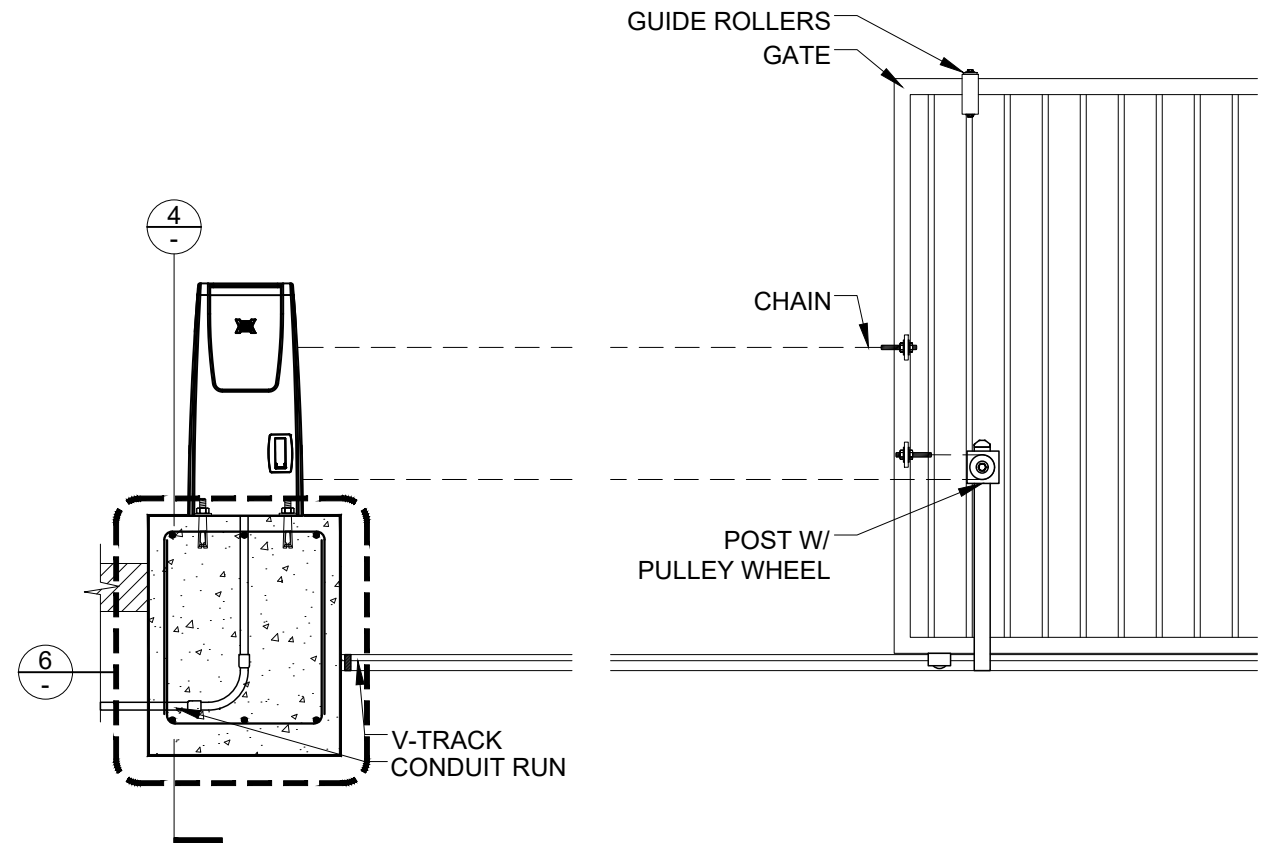

2 GATE ELEVATION  
SCALE: 1/2"=1'-0"