




9 SYMBOL OF ACCESSIBILITY DETAIL  
6" x 6"

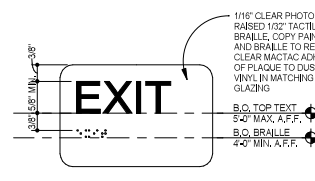


7 TACTILE EXIT SIGNAGE  
6" x 6"

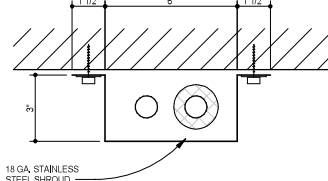


5 ICE MAKER LINE SHROUD DETAIL  
7" x 1 1/2"

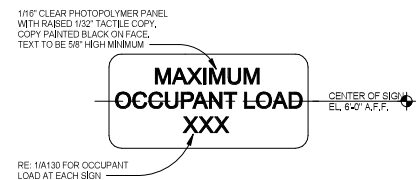


8 OCCUPANT LOAD SIGN  
6" x 6"

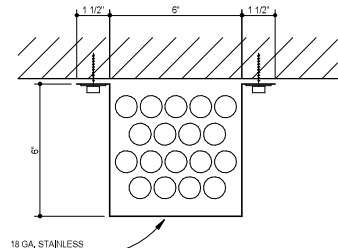


6 SODA LINE SHROUD DETAIL  
7" x 1 1/2"

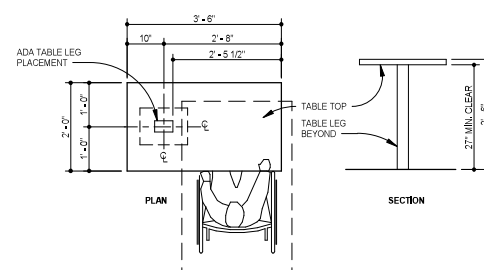


4 ACCESSIBLE TABLE DETAIL  
102" x 48"

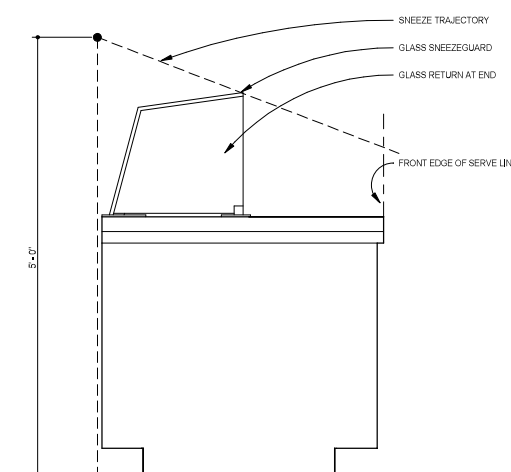

3 SNEEZEGUARD SECTION  
7" x 1 1/2"

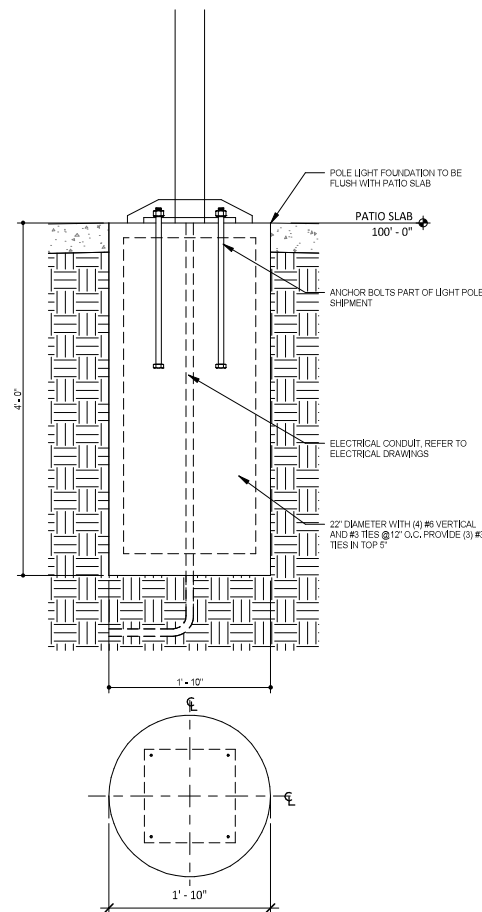

2 PATIO POLE LIGHT FOUNDATION DETAIL  
1" x 10"

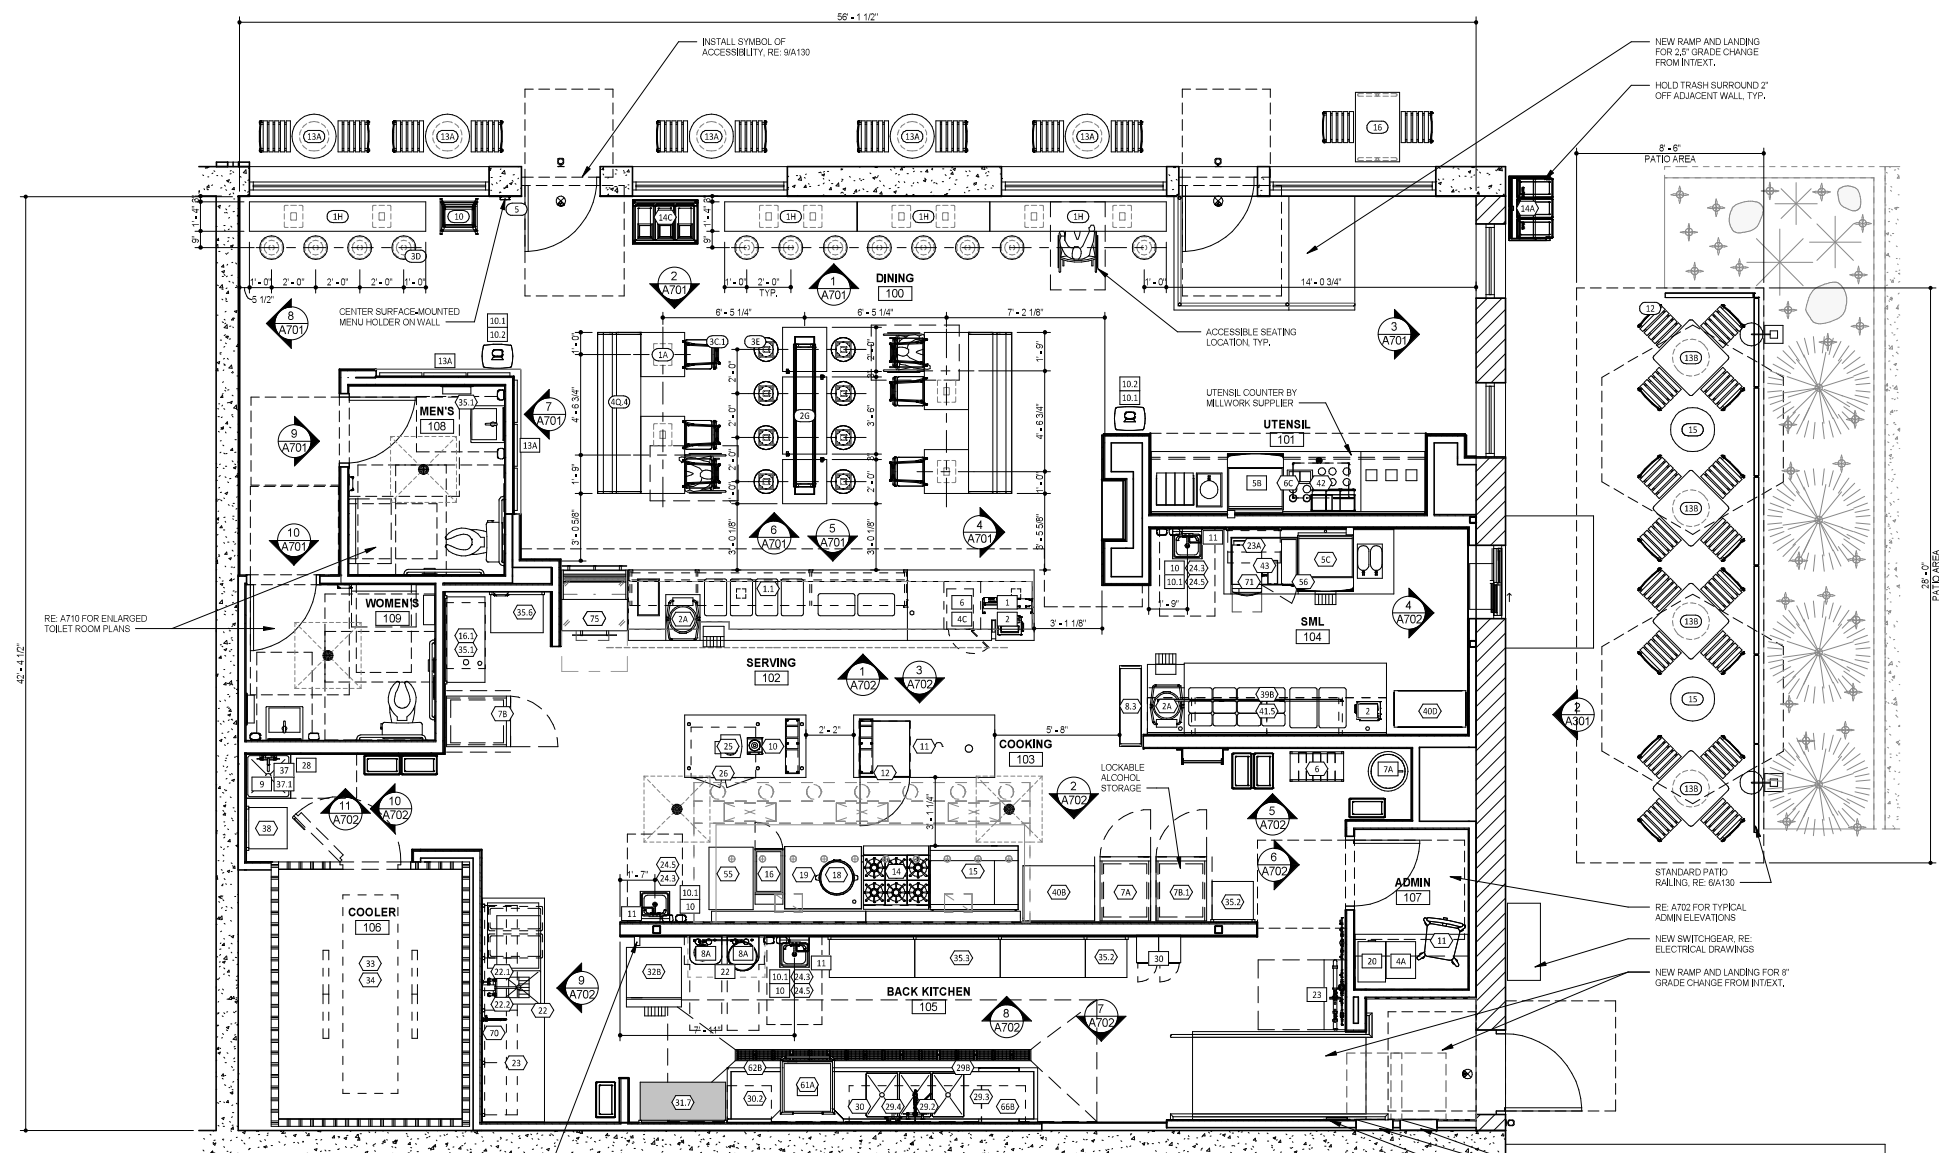

1 FURNITURE, FIXTURE & EQUIPMENT PLAN  
1/8" = 1'-0"

## GENERAL NOTES

- RE: A131 FOR EQUIPMENT SCHEDULES
- ALL DIMENSIONS TO FACE OF GYPSUM BOARD, FACE OF FINISH PLYWOOD, CENTERLINE OF FURNITURE OR COLUMN GRID, U.A.O.
- MAINTAIN MINIMUM 34" CLEAR @ QUEUE LINE & EXIT PATHWAYS, TYP.
- RE: INTERIOR ELEVATIONS FOR ADDITIONAL DIMENSIONS
- PROVIDE BLOCKING IN WALLS FOR WALL-MOUNTED ARTWORK, TOILET ROOM AND KITCHEN FIXTURES
- A CONCRETE SLAB IS PROVIDED FOR TRASH, GARBAGE AND GREASE CONTAINER STORAGE. WALL ENCLOSING AREA SHALL BE SMOOTH, SEALED AND WASHABLE.
- PROVIDE FIRE EXTINGUISHERS AS FOLLOWS:  
(2) TYPE ABC - LOCATE PER FIRE MARSHAL  
(1) TYPE K - LOCATE PER FIRE MARSHAL  
(1) HOOD SUPPRESSION SYSTEM

JOHN M DUNGAN  
ARCHITECT

8826 Santa Fe Drive  
Suite 304  
Overland Park, KS 66212

913-341-2466  
913-341-2455 fax



COPYRIGHT 2021  
THIS DRAWING IS AN INSTRUMENT OF SERVICE  
AND AS SUCH REMAINS THE PROPERTY OF  
CHIPOTLE MEXICAN GRILL, INC.. PERMISSION FOR  
USE OF THIS DOCUMENT IS LIMITED AND CAN BE  
EXTENDED ONLY BY WRITTEN AGREEMENT WITH  
CHIPOTLE MEXICAN GRILL, INC..



CHIPOTLE MEXICAN GRILL, INC.  
PO BOX 182566  
COLUMBUS, OH 43218-2566  
(614) 318-2400  
www.chipotle.com

Old Town Orange  
Store No. 3983  
112 E. Maple Avenue  
Orange, CA 92866

Issue Report:  
03/08/21 Permit Issue

Revisions:

Project No.  
01560

Fixtures, Furniture &  
Equipment Plan

A130